

UCCL2 - INTERIOR DESIGN

Floor Finish		Wall Finish		Ceiling Finish		Room Height	Room Noise		
Preferred	Alternate	Preferred	Alternate	Preferred	Alternate	ft - in	Min NC	Max NC	SC
VT	SV	GLG	-	AT1	AT2	8' - 0"	35	40	40

UCCL2 - DOOR SCHEDULE

Mark	Type	Count	Height	Width	Notes
			ft - in	ft - in	
A	Single-Flush	1	7' - 0"	3' - 0"	

**Room Description:** Utility, Scope Wash, Clean

**NSF:** 120


**UCCL2**

**Plate Description:** Room/Equipment Isometric


**Scale:**

Sheet  
**1**

of  
**6**

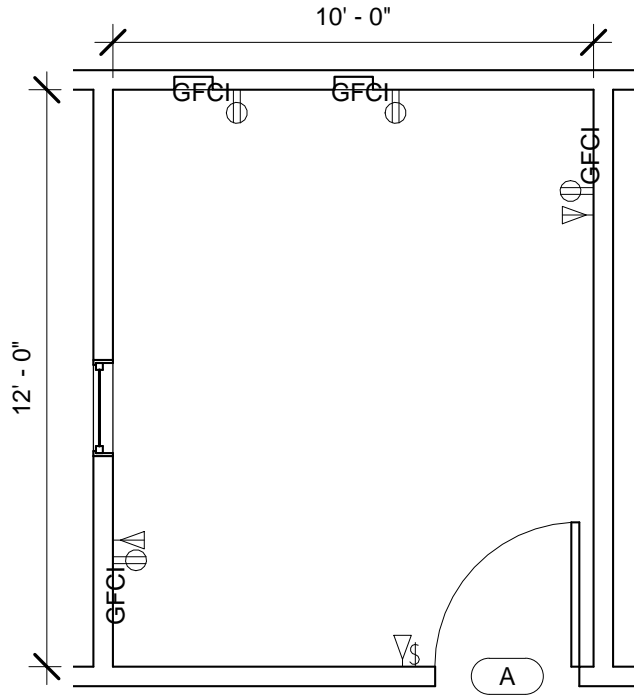


UCCL2 - FLOOR PLAN

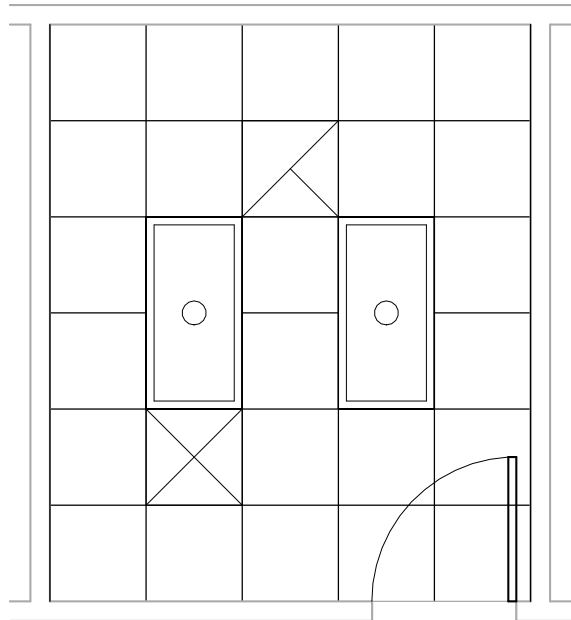


UCCL2 - CEILING PLAN

<b>Room Description:</b> Utility, Scope Wash, Clean	<b>NSF:</b> 120	<b>UCCL2</b>	
<b>Plate Description:</b> Floor & Ceiling Plans	<b>Scale:</b> 1/4" = 1'-0"	Sheet <b>2</b>	of <b>6</b>




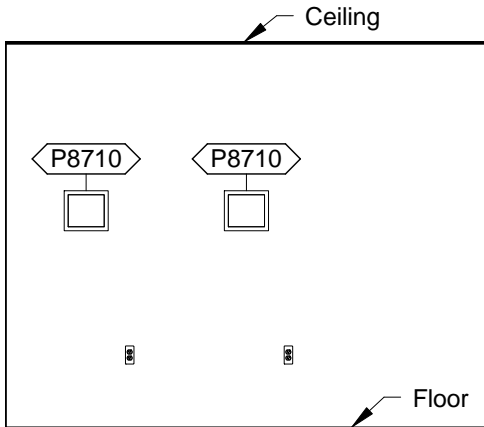


UCCL2 - PLAN NORTH

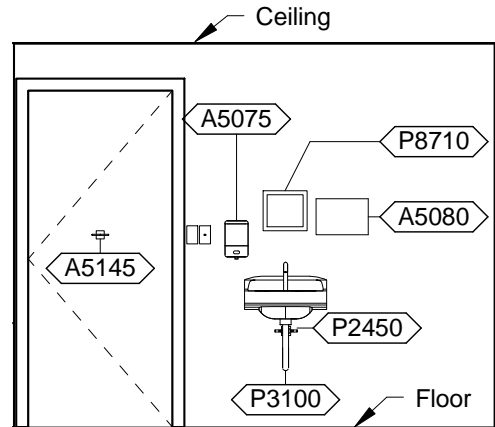

UCCL2 - PLAN SOUTH

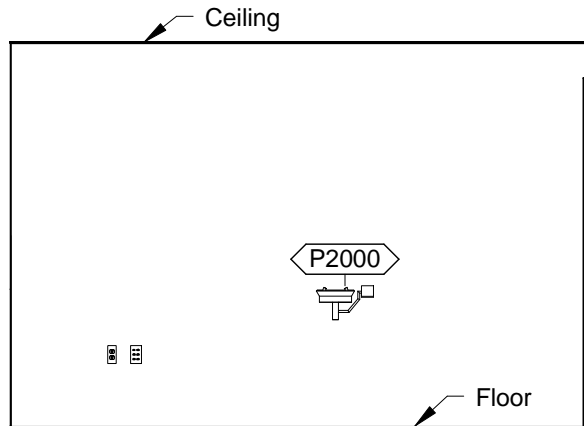

UCCL2 - PLAN EAST

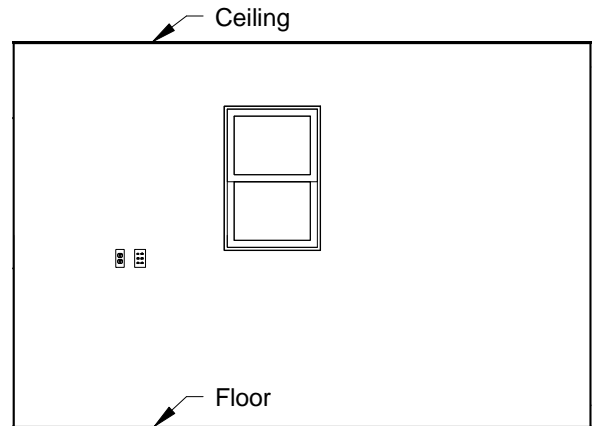

UCCL2 - PLAN WEST

<b>Room Description:</b> Utility, Scope Wash, Clean	<b>NSF:</b> 120	<b>UCCL2</b>	
<b>Plate Description:</b> Interior Room Elevations	<b>Scale:</b> 1/4" = 1'-0"	Sheet <b>4</b>	of <b>6</b>


UCCL2 - EQUIPMENT SCHEDULE

JSN	Nomenclature	Qty	Logistics				Utilities					
			AR	NA	AF	VA	1	2	3	4	5	6
A5075	Dispenser, Soap, Disposable	1	C	C	C	C	-	-	-	-	-	-
A5080	Dispenser, Paper Towel, SS, Surface Mounted	1	A	A	A	A	-	-	-	-	-	-
A5145	Hook, Garment, Double, SS, Surface Mounted	1	A	A	A	A	-	-	-	-	-	-
F2000	Basket, Wastepaper, Round, Metal	1	C	C	C	C	-	-	-	-	-	-
K1910	Table, Work, Stainless Steel	1	A	A	A	A	-	-	-	-	-	-
M3160	Cabinet, Storage, Hanging Scopes	1	C	C	C	C	-	-	-	-	-	-
P2000	Eyewash, Wall Mounted, Hands-Free	1	A	A	A	A	B	-	-	-	-	-
P2450	Valve, Mixing, Thermostatic	1	A	A	A	A	A	-	-	-	-	-
P3100	Lavatory, Vitreous China, Slab Type	1	A	A	A	A	D	-	-	-	-	-
P8710	Utility Center, Plumbing Connection	3	A	A	A	A	D	-	-	-	-	-
S2627	Washer, Fiber Scope	2	C	C	C	C	-	-	-	-	-	-

UCCL2 - DATA/TELEPHONE EQUIPMENT

JSN	Nomenclature	Qty	Logistics			
			AR	NA	AF	VA
A1010	Telecommunication Outlet	2	A	A	A	A
A1014	Telephone, Wall Mounted, 1 Line, with Speaker	1	A	A	A	A

<b>Room Description:</b> Utility, Scope Wash, Clean	<b>NSF:</b> 120	<b>UCCL2</b>	
<b>Plate Description:</b> Equipment Schedule	<b>Scale:</b>	Sheet <b>5</b>	of <b>6</b>

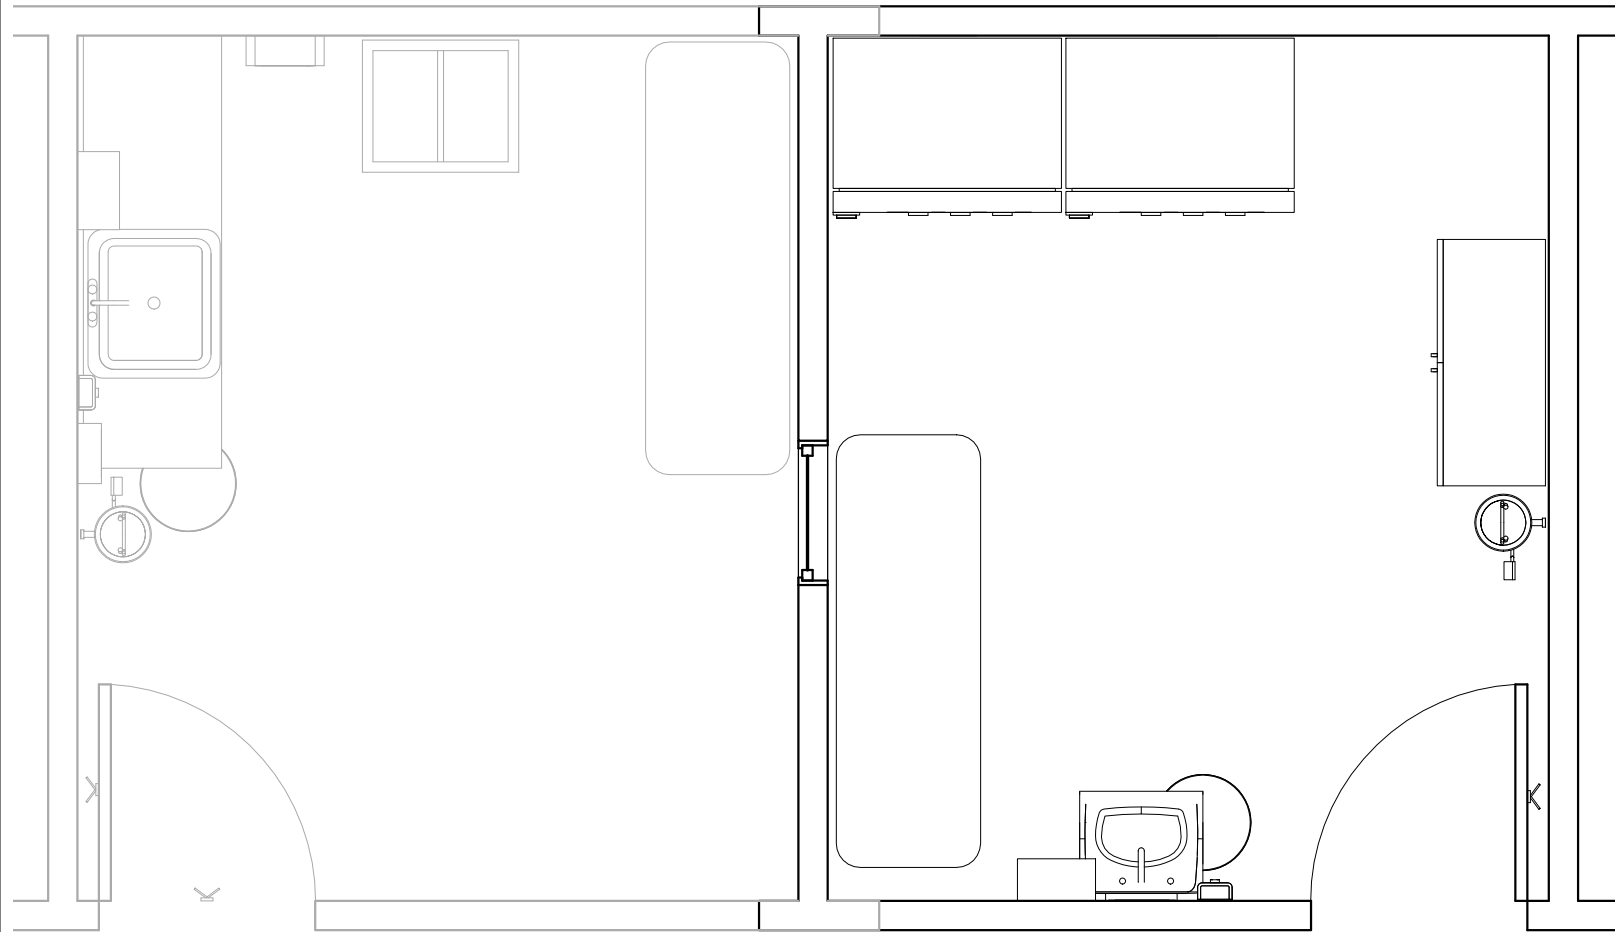

**USCL2**

**UCCL2**

<b>Room Description:</b> Utility, Scope Wash, Clean	<b>NSF:</b> 120	<b>UCCL2</b>	
<b>Plate Description:</b> Flow Diagram	<b>Scale:</b> 3/8" = 1'-0"	Sheet <b>6</b>	of <b>6</b>