

Room Description: Utility, Scope Wash, Clean (UCCL2)

NSF: 120


UCCL2

Sheet Description: Room/Equipment Isometric


Scale:

Sheet
1

of
6

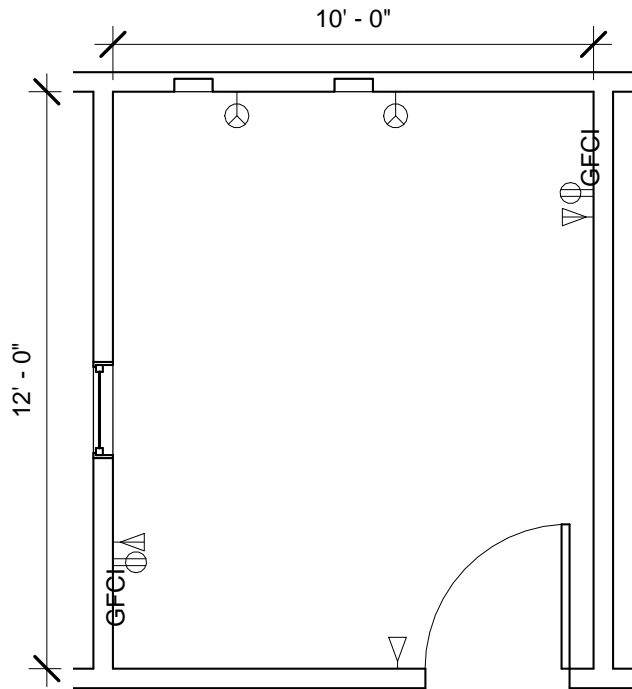


UCCL2 - FLOOR PLAN

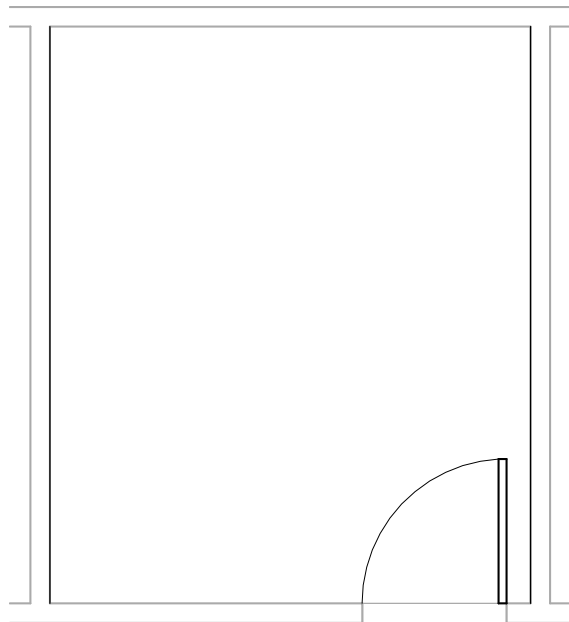

UCCL2 - CEILING MOUNTED EQUIPMENT PLAN


Room Description: Utility, Scope Wash, Clean (UCCL2)	NSF: 120	UCCL2	
Sheet Description: Floor & Ceiling Mounted Equipment Plans	Scale: 1/4" = 1'-0"	Sheet 2	of 6

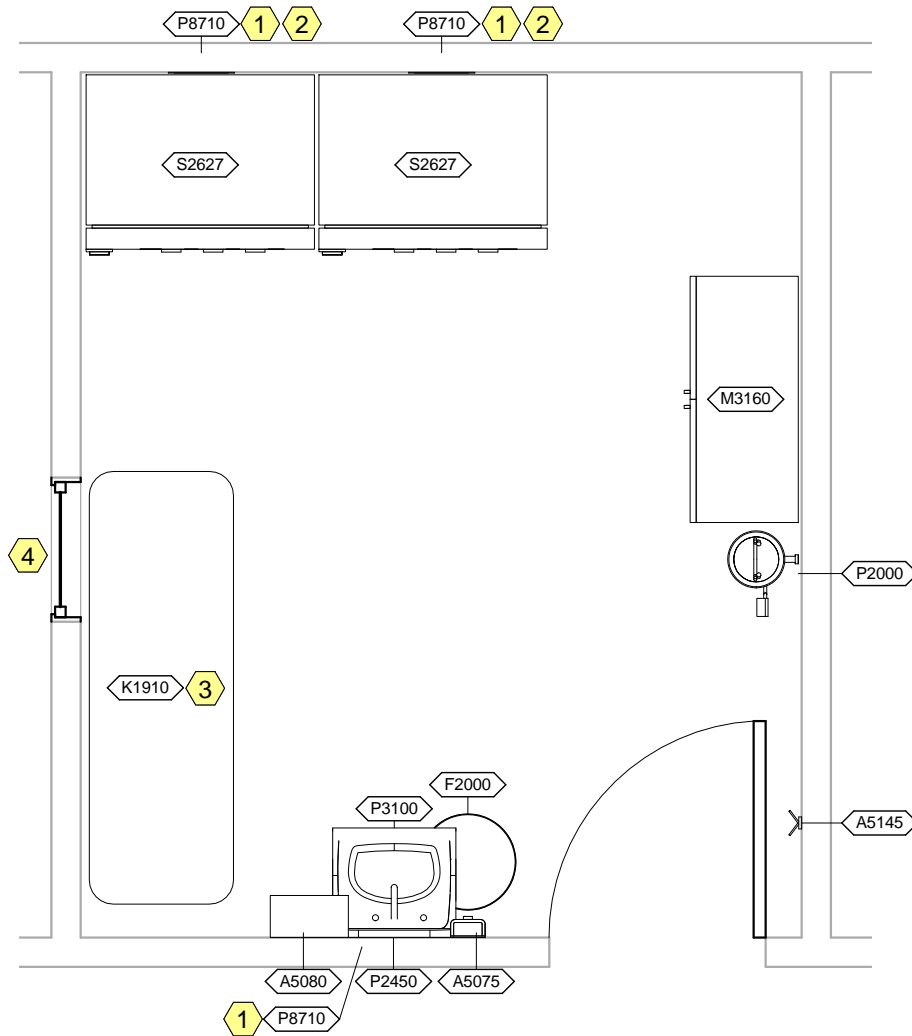


UCCL2 - NOTES

- 1 JSN P8710, Utility Center, shall be included in Navy projects only.
- 2 Provide booster water heater and appropriate power if required.
- 3 JSN K1910, Table, shall be 72" wide and 24" deep with casters.
- 4 Pass-thru window, 24"W x 36"H.


Room Description: Utility, Scope Wash, Clean (UCCL2)	NSF: 120	UCCL2	
Sheet Description: Equipment Plan	Scale: 3/8" = 1'-0"	Sheet 3	of 6

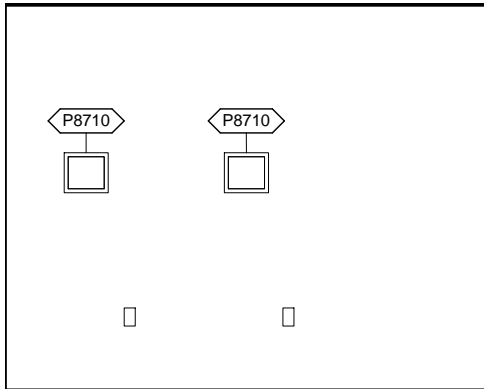


UCCL2 - NORTH ELEVATION

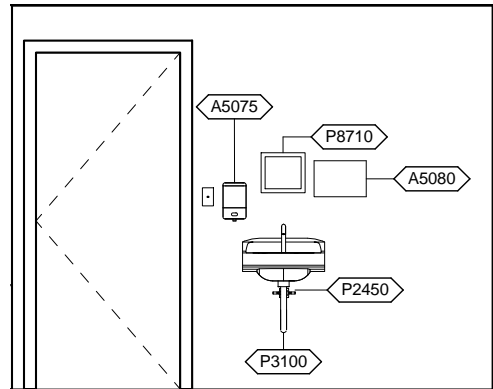

UCCL2 - SOUTH ELEVATION

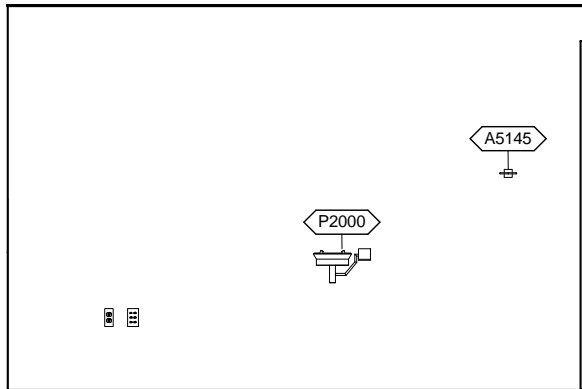

UCCL2 - EAST ELEVATION

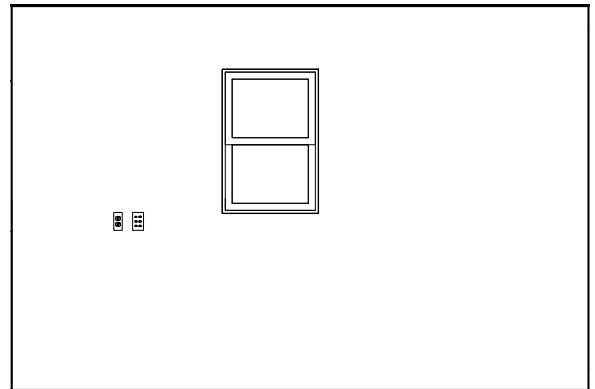

UCCL2 - WEST ELEVATION

Room Description: Utility, Scope Wash, Clean (UCCL2)	NSF: 120	<h1>UCCL2</h1>	
Sheet Description: Interior Room Elevations	Scale: 1/4" = 1'-0"	Sheet <h2>4</h2>	of <h2>6</h2>


UCCL2 - EQUIPMENT SCHEDULE

JSN	Nomenclature	Qty	LF	AR	Logistics			Utilities					
					NA	AF	VA	1	2	3	4	5	6
A5075	Dispenser, Soap, Disposable	1		C	C	C	C	-	-	-	-	-	-
A5080	Dispenser, Paper Towel, SS, Surface Mounted	1		A	A	A	A	-	-	-	-	-	-
A5145	Hook, Garment, Double, SS, Surface Mounted	1		A	A	A	A	-	-	-	-	-	-
F2000	Basket, Wastepaper, Round, Metal	1		C	C	C	C	-	-	-	-	-	-
K1910	Table, Work, Stainless Steel	1		A	A	A	A	-	-	-	-	-	-
M3160	Cabinet, Storage, Hanging Scopes	1		C	C	C	C	-	-	-	-	-	-
P2000	Eyewash, Wall Mounted, Hands-Free	1		A	A	A	A	B	-	-	-	-	-
P2450	Valve, Mixing, Thermostatic	1		A	A	A	A	A	-	-	-	-	-
P3100	Lavatory, Vitreous China, Slab Type	1		A	A	A	A	D	-	-	-	-	-
P8710	Utility Center, Plumbing Connection	3		A	A	A	A	D	-	-	-	-	-
S2627	Washer, Fiber Scope	2		C	C	C	C	B	B	-	-	-	-

UCCL2 - DATA/TELEPHONE EQUIPMENT

JSN	Nomenclature	Qty	Logistics			
			AR	NA	AF	VA
A1010	Telecommunication Outlet	2	A	A	A	A
A1014	Telephone, Wall Mounted, 1 Line, with Speaker	1	A	A	A	A

Room Description: Utility, Scope Wash, Clean (UCCL2)	NSF: 120	<h1>UCCL2</h1>	
Sheet Description: Equipment Schedule	Scale:	Sheet <h2>5</h2>	of <h2>6</h2>

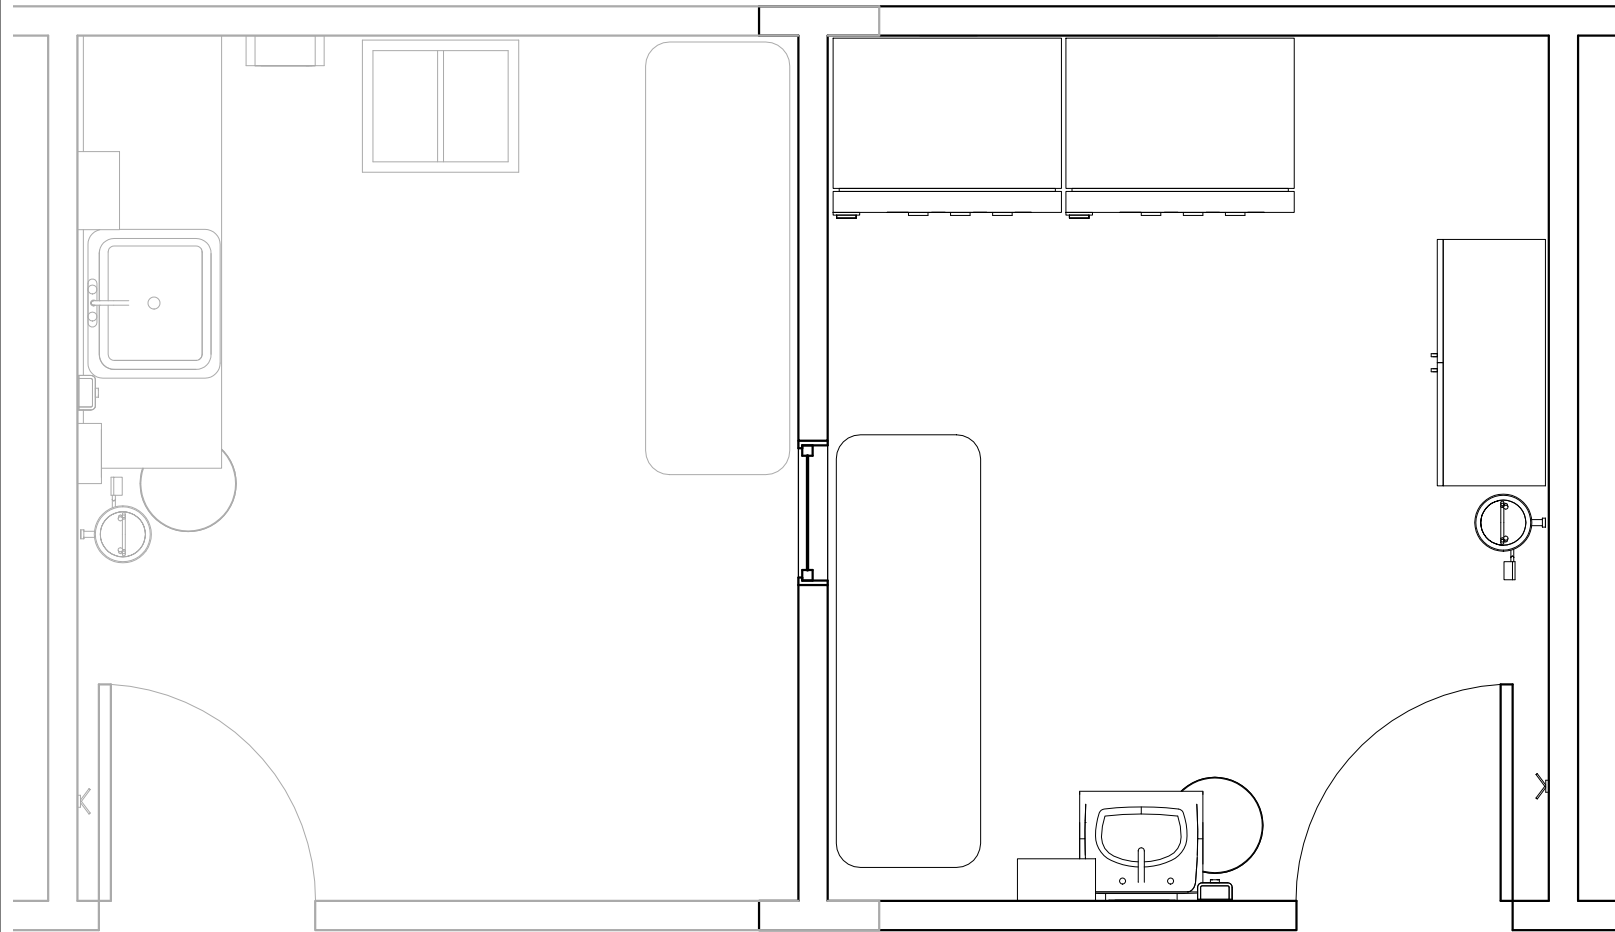

USCL2

UCCL2

Room Description: Utility, Scope Wash, Clean (UCCL2)	NSF: 120	UCCL2	
Sheet Description: Flow Diagram	Scale: 3/8" = 1'-0"	Sheet 6	of 6