



Room Xray, Ultrasound (XDUS1) Description: Toilet, (TLTU1)	150 NSF: 60	XDUS1/TLTU1	
Sheet Description: Room/Equipment Isometric	Scale:	Sheet 1	of 6

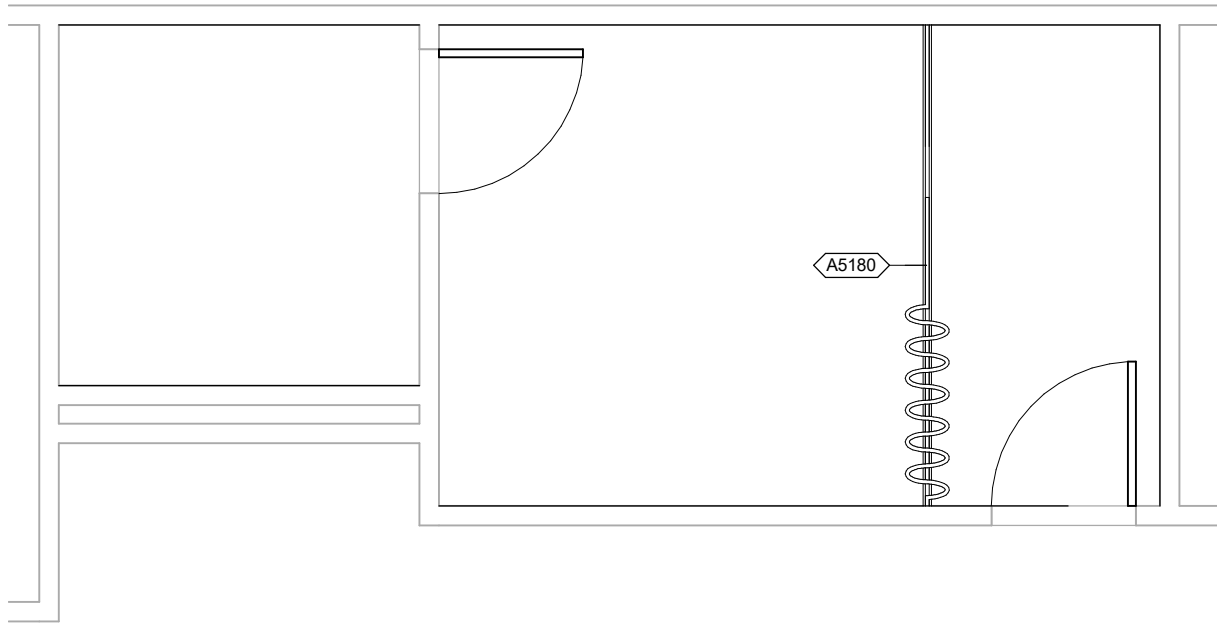


XDUS1/TLTU1 - CEILING MOUNTED EQUIPMENT PLAN


Room Xray, Ultrasound (XDUS1) Description: Toilet, (TLTU1)	150 NSF: 60	XDUS1/TLTU1	
Sheet Description: Ceiling Mounted Equipment Plan	Scale: 1/4" = 1'-0"	Sheet 2	of 6

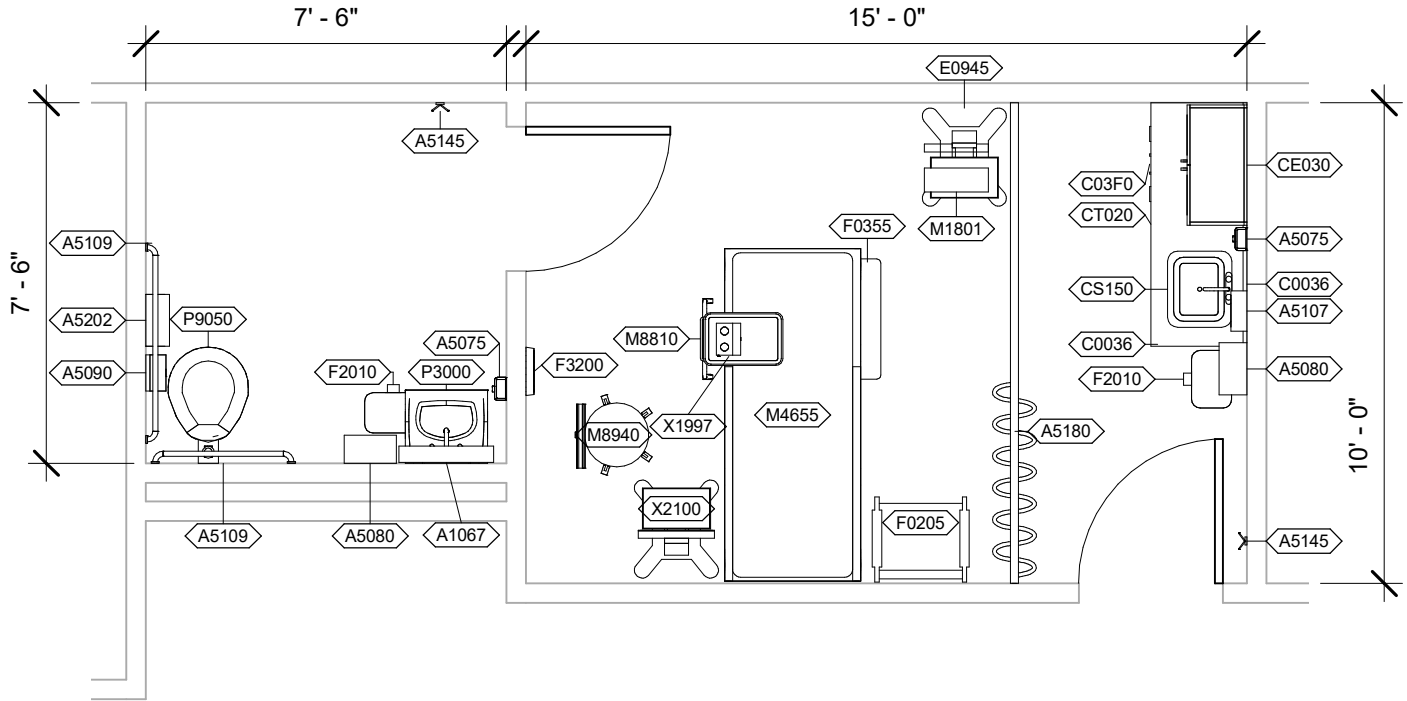


Room Xray, Ultrasound (XDUS1) Description: Toilet, (TLTU1)	150 NSF: 60	XDUS1/TLTU1	
Sheet Description: Equipment Plan	Scale: 1/4" = 1'-0"	Sheet 3	of 6

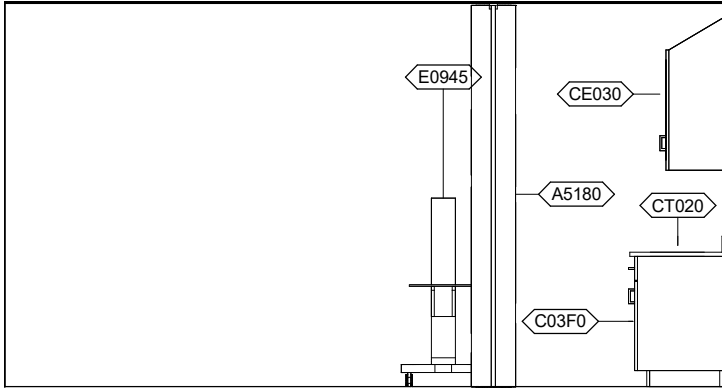


XDUS1 - NORTH ELEVATION

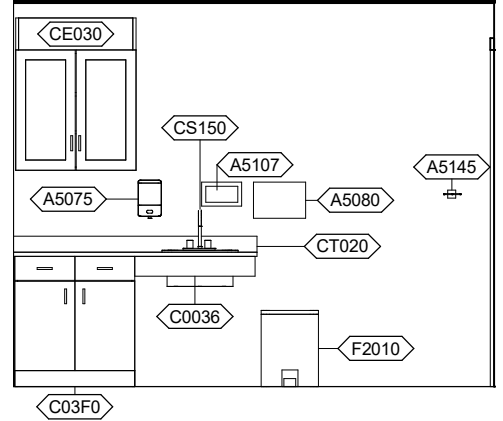

XDUS1 - EAST ELEVATION

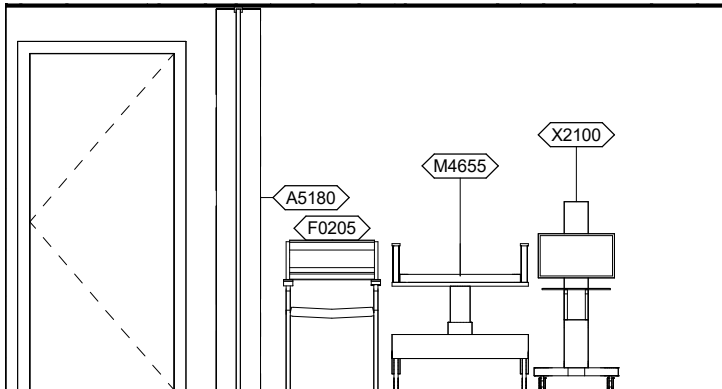


XDUS1 - SOUTH ELEVATION

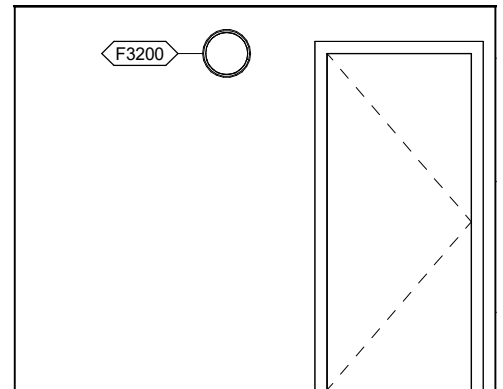


XDUS1 - WEST ELEVATION


Room Xray, Ultrasound (XDUS1) Description: Toilet, (TLTU1)	150 NSF: 60	XDUS1/TLTU1	
Sheet Description: Interior Room Elevations	Scale: 1/4" = 1'-0"	Sheet 4	of 6

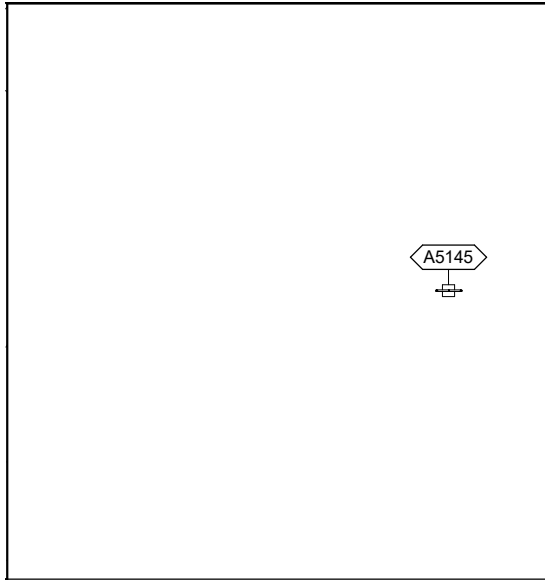


TLTU1 - NORTH ELEVATION

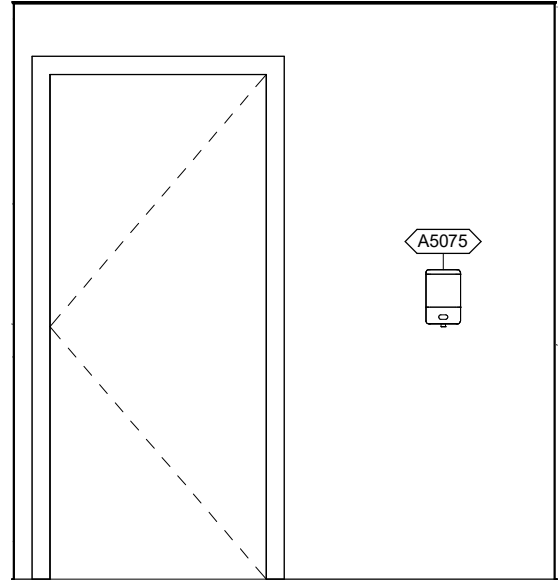

TLTU1 - EAST ELEVATION

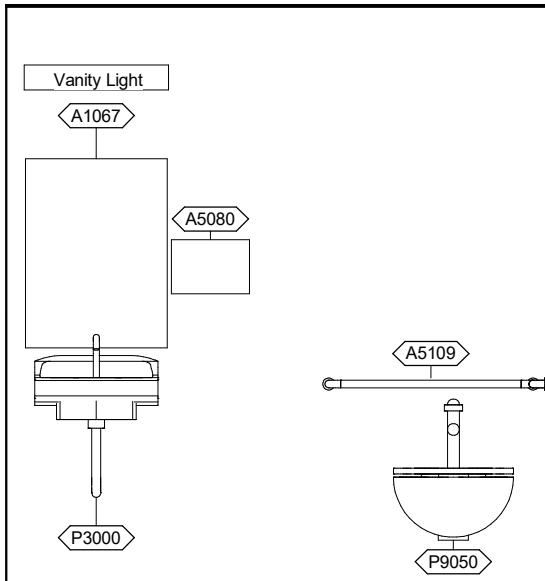

TLTU1 - SOUTH ELEVATION

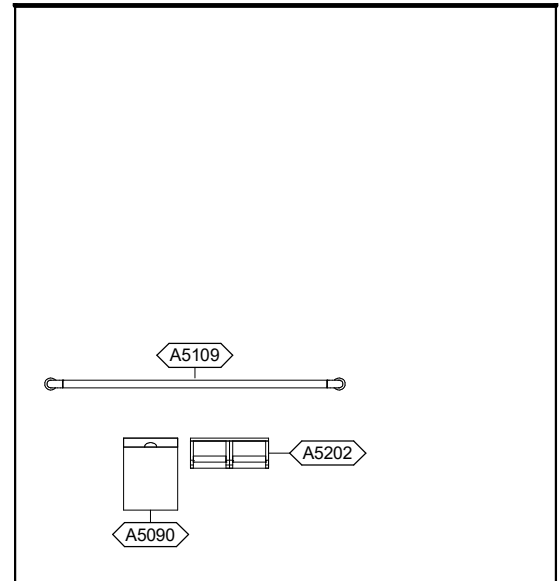

TLTU1 - WEST ELEVATION

Room Xray, Ultrasound (XDUS1) Description: Toilet, (TLTU1)	150 NSF: 60	XDUS1/TLTU1	
Sheet Description: Interior Room Elevations	Scale: 3/8" = 1'-0"	Sheet 5	of 6

XDUS1 - EQUIPMENT SCHEDULE

JSN	Nomenclature	Qty	LF	Funding Category	LOGCAT
A5075	Dispenser, Soap, Disposable	1		PP	C
A5080	Dispenser, Paper Towel, SS, Surface Mounted	1		RPIE	A
A5107	Dispenser, Glove, Surgical/Examination, Wall Mntd	1		PP	C
A5145	Hook, Garment, Double, SS, Surface Mounted	1		RPIE	A
A5180	Track, Cubicle, Surface Mounted, With Curtain	1	10'-0"	RPIE	A
C03F0	Cabinet, U/C/B, 1 Shelf, 2 Half DR, 2 DO, 36x30x22	1		RPIE	A
C0036	Rail, Apron, 4x30x1	2		RPIE	A
CE030	Cabinet, W/H, 2 SH, 2 GDO, Sloping Top, 38x30x13	1		RPIE	A
CS150	Sink, SS, Single Compartment, 10x19x16 ID	1		RPIE	A
CT020	Countertop, Solid Surface	1	5'-0"	RPIE	A
E0945	Mobile, Workstation	1		PP	C
F0205	Chair, Side With Arms	1		PP	C
F0355	Footstool, Straight	1		PP	C
F2010	Basket, Wastepaper, Step-On	1		PP	C
F3200	Clock, Battery, 12" Diameter	1		PP	C
M1801	Computer, Microprocessing, w/Flat Panel Monitor	1		PP	C
M4655	Stretcher, Mobile, CRS, 9 Position	1		PP	C
M8810	Stand, Mayo	1		PP	C
M8940	Stool, Anesthesia, With Back	1		PP	C
X1997	Warmer, Ultrasound Gel, Single Bottle	1		PP	C
X2100	Scanner, Ultrasound, General Purpose	1		PP	C

TLTU1 - EQUIPMENT SCHEDULE

JSN	Nomenclature	Qty	LF	Funding Category	LOGCAT
A1067	Mirror, Float Glass, ADA Accessible	1		RPIE	A
A5075	Dispenser, Soap, Disposable	1		PP	C
A5080	Dispenser, Paper Towel, SS, Surface Mounted	1		RPIE	A
A5090	Disposal, Sanitary Napkin, SS, Surface Mounted	1		RPIE	A
A5109	Grab Bar, 1-1/4" Dia., SS, 2 Wall, W/C Accessible	2		RPIE	A
A5145	Hook, Garment, Double, SS, Surface Mounted	1		RPIE	A
A5202	Dispenser, Toilet Paper w/Utility Shelf, SS, 2-Roll	1		RPIE	A
F2010	Basket, Wastepaper, Step-On	1		PP	C
P3000	Lavatory, Vitreous China, Straight Back	1		RPIE	A
P9050	Toilet, Wall Hung, Siphon Jet	1		RPIE	A

Room Xray, Ultrasound (XDUS1) Description: Toilet, (TLTU1)	150 NSF: 60	XDUS1/TLTU1	
Sheet Description: Equipment Schedule	Scale:	Sheet 6	of 6