



<b>Room</b>	Labor & Delivery Room (LDRP1)	360	<b>LDRP1</b>	
<b>Description:</b>	Storage Room, Equipment/Shelving (SRSE1) Toilet/Shower (TLTS2)	<b>NSF:</b> 120 60		
<b>Sheet</b>	Room/Equipment Isometric	<b>Scale:</b>	Sheet <b>1</b>	of <b>9</b>
<b>Description:</b>				

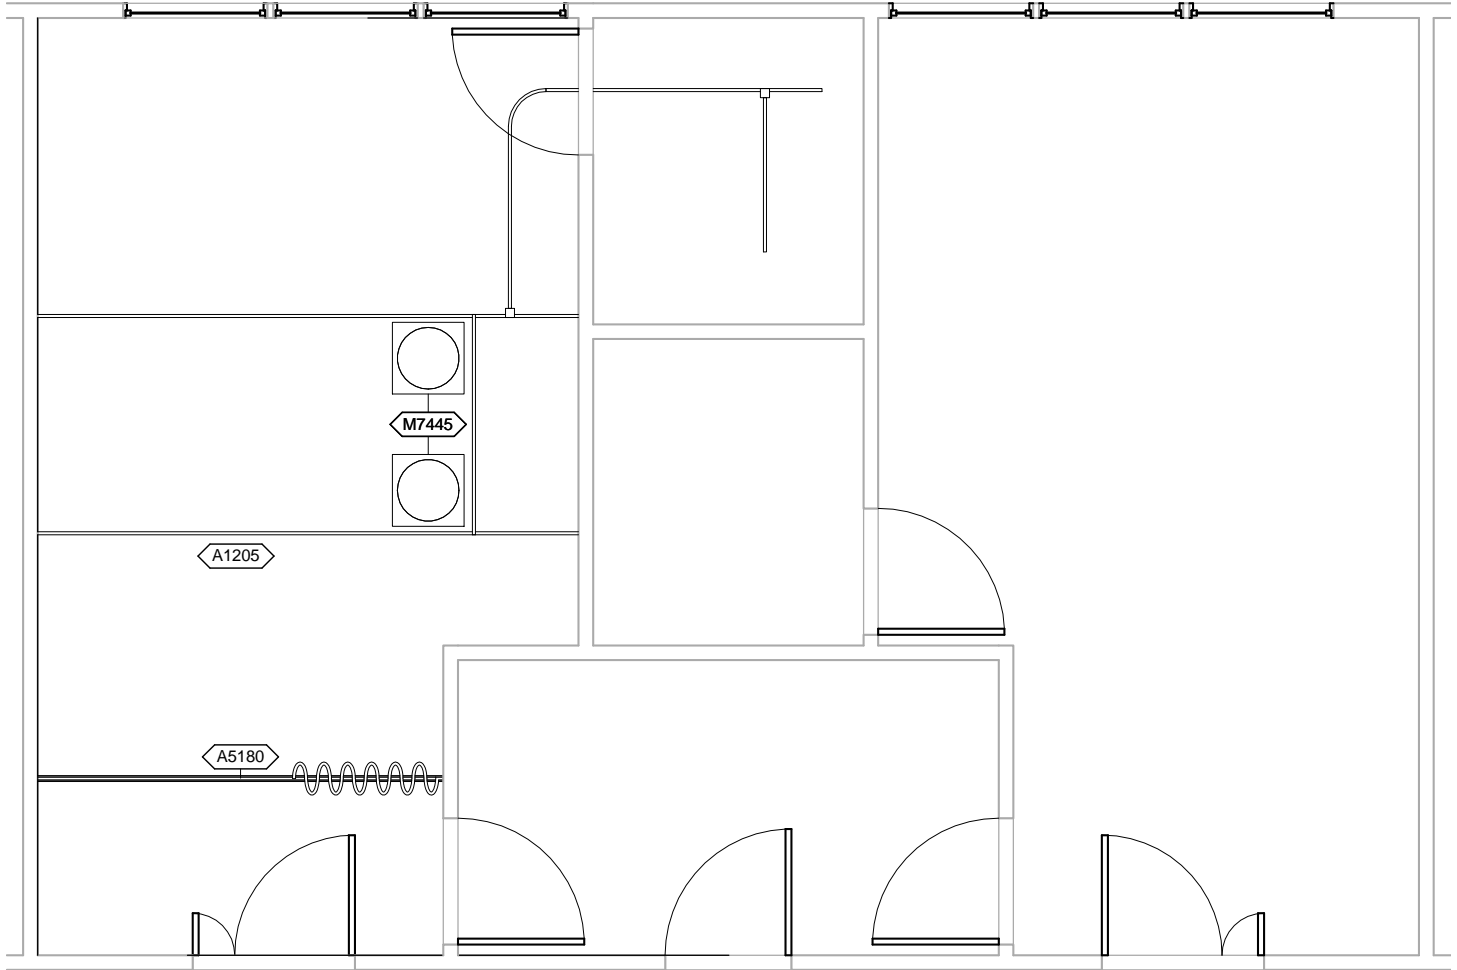


**LDRP1 - CEILING MOUNTED EQUIPMENT PLAN**

<b>Room Description:</b> Labor & Delivery Room (LDRP1) Storage Room, Equipment/Shelving (SRSE1) Toilet/Shower (TLTS2)	360 <b>NSF:</b> 120 60	<h1>LDRP1</h1>	
	<b>Sheet Description:</b> Ceiling Mounted Equipment Plan	<b>Scale:</b> 3/16" = 1'-0"	Sheet <h2>2</h2>



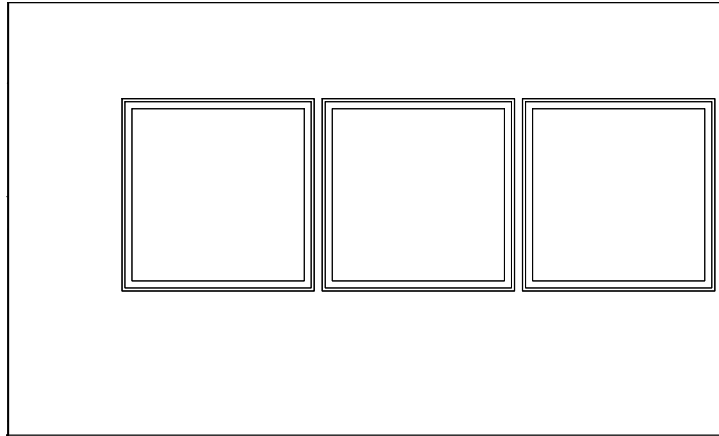


**LDRP1 - NORTH ELEVATION**

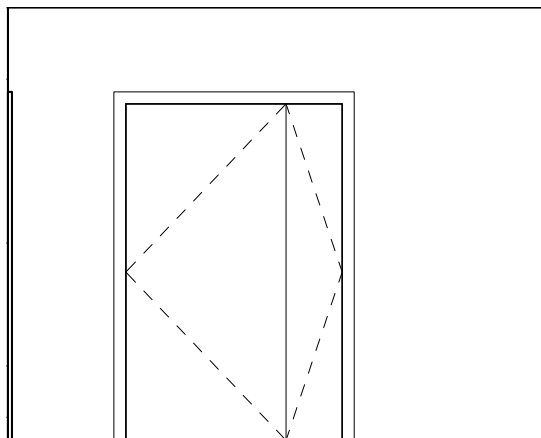


**LDRP1 - SOUTH ELEVATION**

<b>Room Description:</b>	Labor & Delivery Room (LDRP1) Storage Room, Equipment/Shelving (SRSE1) Toilet/Shower (TLTS2)	360 <b>NSF:</b> 120 60	<b>LDRP1</b>	
<b>Sheet Description:</b>	Interior Room Elevations	<b>Scale:</b> 1/4" = 1'-0"	Sheet <b>4</b>	of <b>9</b>

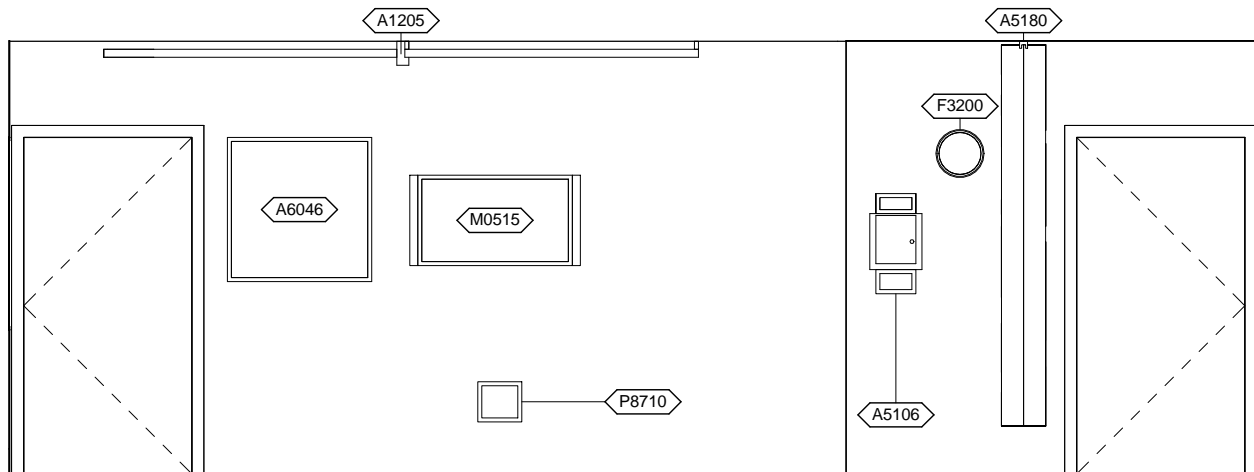


LDRP1 - EAST ELEVATION

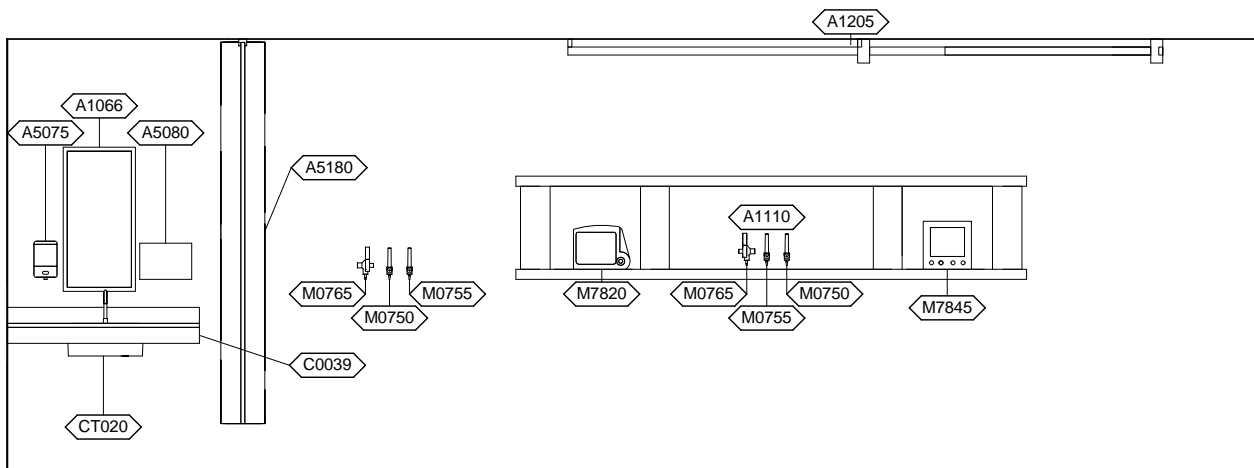


LDRP1 - WEST ELEVATION


<b>Room Description:</b> Labor & Delivery Room (LDRP1) Storage Room, Equipment/Shelving (SRSE1) Toilet/Shower (TLTS2)	360	<h1>LDRP1</h1>	
	<b>NSF:</b> 120 60		
<b>Sheet Description:</b> Interior Room Elevations	<b>Scale:</b> 1/4" = 1'-0"	Sheet <h1>5</h1>	of <h1>9</h1>

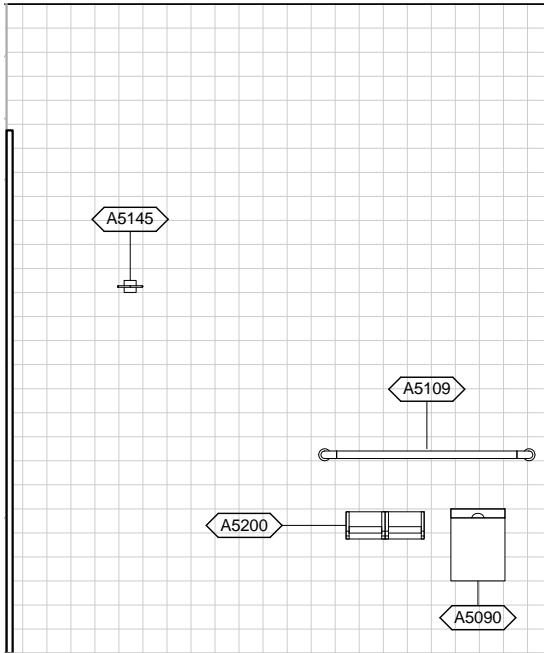


TLTS2 - NORTH ELEVATION

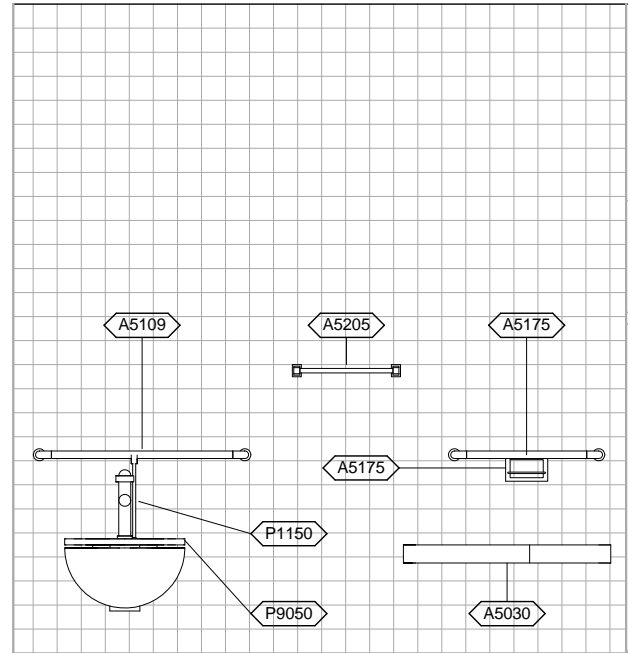

TLTS2 - EAST ELEVATION

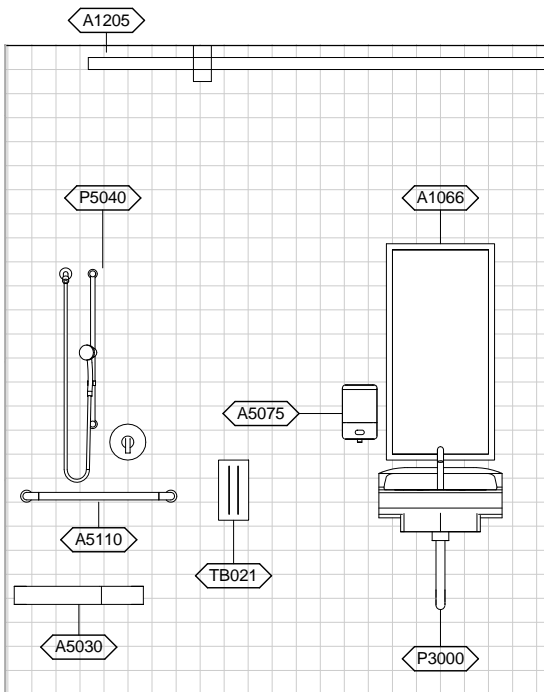


TLTS2 - SOUTH ELEVATION

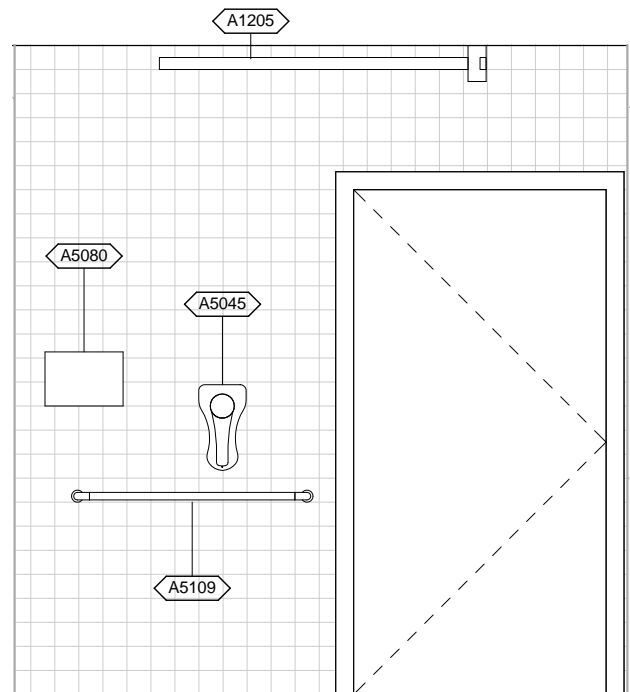


TLTS2 - WEST ELEVATION


<b>Room Description:</b>	Labor & Delivery Room (LDRP1) Storage Room, Equipment/Shelving (SRSE1) Toilet/Shower (TLTS2)	360 <b>NSF:</b> 120 60	<h1>LDRP1</h1>	
<b>Sheet Description:</b>	Interior Room Elevations	<b>Scale:</b> 3/8" = 1'-0"	Sheet <h1>6</h1>	of <h1>9</h1>

 


**SRSE1 - NORTH ELEVATION**

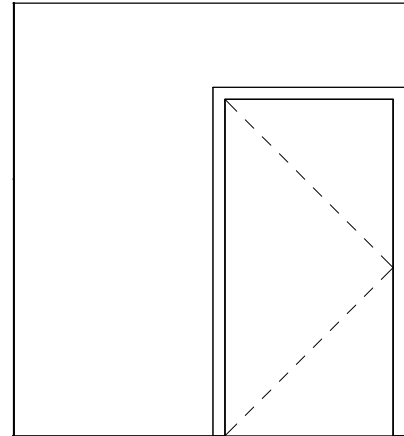

**SRSE1 - EAST ELEVATION**

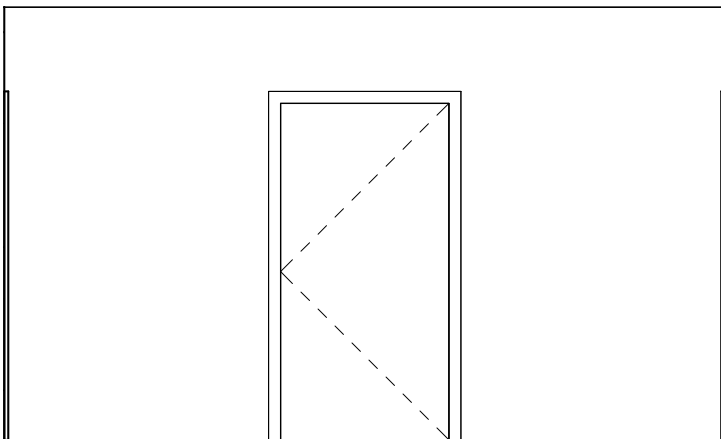

**SRSE1 - SOUTH ELEVATION**

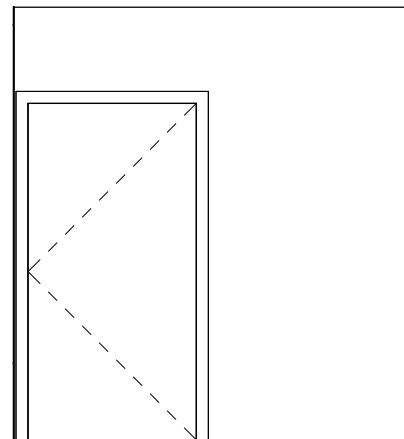

**SRSE1 - WEST ELEVATION**

<b>Room Description:</b>	Labor & Delivery Room (LDRP1) Storage Room, Equipment/Shelving (SRSE1) Toilet/Shower (TLTS2)	360 <b>NSF:</b> 120 60	<b>LDRP1</b>	
<b>Sheet Description:</b>	Interior Room Elevations	<b>Scale:</b> 1/4" = 1'-0"	Sheet <b>7</b>	of <b>9</b>

LDRP1 - EQUIPMENT SCHEDULE

JSN	Nomenclature	Qty	LF	Logistics				Utilities					
				AR	NA	AF	VA	1	2	3	4	5	6
A1066	Mirror, Float Glass, With SS Frame	1		A	A	A	A	-	-	-	-	-	-
A1110	Headwall, Prefabricated, General, 1-2 bed	1		A	A	A	A	-	F	G	-	-	-
A1205	Lift System, Overhead, Patient Room w/Bath	1		A	A	A	A	-	F	-	-	-	J
A5075	Dispenser, Soap, Disposable	1		C	C	C	C	-	-	-	-	-	-
A5080	Dispenser, Paper Towel, SS, Surface Mounted	1		A	A	A	A	-	-	-	-	-	-
A5106	Waste Disposal Unit, Sharps w/Glove Dispenser	1		C	A	C	C	-	-	-	-	-	-
A5180	Track, Cubicle, Surface Mounted, With Curtain	1	14'-0"	A	A	A	A	-	-	-	-	-	-
A6046	Artwork, Decorative, With Frame	1		C	C	C	C	-	-	-	-	-	-
C0039	Rail, Apron, 4x48x1	2		A	A	A	A	-	-	-	-	-	-
CT020	Countertop, Solid Surface	1	4'-0"	A	A	A	A	-	-	-	-	-	-
E0945	Mobile, Workstation	1		C	C	C	C	-	-	-	-	-	-
F0270	Chair, Rocking, High Back	1		C	C	C	C	-	-	-	-	-	-
F0315	Chair, Sleeper	1		C	C	C	C	-	-	-	-	-	-
F0340	Stool, Self Adjusting	1		C	C	C	C	-	-	-	-	-	-
F0355	Footstool, Straight	1		C	C	C	C	-	-	-	-	-	-
F3200	Clock, Battery, 12" Diameter	1		C	C	C	C	-	-	-	-	-	-
M0515	Television, Plasma	1		C	C	C	C	-	A	-	-	-	A
M0750	Flowmeter, Air, Connect w/50 PSI Supply	1		C	C	C	C	-	-	K	-	-	-
M0755	Flowmeter, Oxygen, Low Flow	1		C	C	C	C	-	-	A	-	-	-
M0765	Regulator, Vacuum	1		C	C	C	C	-	-	B	-	-	-
M1801	Computer, Microprocessing, w/Flat Panel Monitor	1		C	C	C	C	-	A	-	-	-	-
M3070	Hamper, Linen, Mobile, w/Lid	1		C	C	C	C	-	-	-	-	-	-
M3073	Container, Biohazard Waste, Step-on, Fire Safe	1		C	C	C	C	-	-	-	-	-	-
M4255	Stand, IV, Adjustable	1		C	C	C	C	-	-	-	-	-	-
M4266	Pump, Volumetric, Infusion, Multiple Line	1		C	C	C	C	-	A	-	-	-	-
M7000	Bed, Birthing, Electric	1		C	C	C	C	-	A	-	-	-	-
M7040	Table, Overbed	1		C	C	C	C	-	-	-	-	-	-
M7420	Light, Exam, Mobile	1		C	C	C	C	-	A	-	-	-	-
M7445	Light, Surgical, Dual, LDR/LDRP, In-Ceiling	1		A	A	A	-	-	A	-	-	-	-
M7820	Monitor, Fetal, Bedside/Stand Alone	1		C	C	C	C	-	A	-	-	-	D
M7845	Monitor, Physiological, Bedside, 4 Channel	1		C	C	C	C	-	A	-	-	-	D
M8960	Cart, Surgical Case, Birthing Room	1		C	C	C	C	-	-	-	-	-	-
P8710	Utility Center, Plumbing Connection	1		A	A	A	A	D	-	-	-	-	-

<b>Room Description:</b> Labor & Delivery Room (LDRP1) Storage Room, Equipment/Shelving (SRSE1) Toilet/Shower (TLTS2)	360 <b>NSF:</b> 120 60	<b>LDRP1</b>	
	<b>Sheet Description:</b> Equipment/Data Schedule	<b>Scale:</b>	Sheet <b>8</b>



TLTS2 - EQUIPMENT SCHEDULE

JSN	Nomenclature	Qty	LF	Logistics				Utilities					
				AR	NA	AF	VA	1	2	3	4	5	6
A1066	Mirror, Float Glass, With SS Frame	2		A	A	A	A	-	-	-	-	-	-
A5030	Bench, Stall, Shower, Built In	2		A	A	A	A	-	-	-	-	-	-
A5045	Hair Dryer, Wall Mounted, Inpatient	2		C	C	C	C	-	-	-	-	-	-
A5075	Dispenser, Soap, Disposable	2		C	C	C	C	-	-	-	-	-	-
A5080	Dispenser, Paper Towel, SS, Surface Mounted	2		A	A	A	A	-	-	-	-	-	-
A5090	Disposal, Sanitary Napkin, SS, Surface Mounted	2		A	A	A	A	-	-	-	-	-	-
A5109	Grab Bar, 1-1/4" Dia., SS, 2 Wall, W/C Accessible	6		A	A	A	A	-	-	-	-	-	-
A5110	Grab Bar, 1-1/4" Dia., SS, 2 Wall, Shower Use	4		A	A	A	A	-	-	-	-	-	-
A5145	Hook, Garment, Double, SS, Surface Mounted	2		A	A	A	A	-	-	-	-	-	-
A5175	Soap Dish, With Bar, SS, Recessed	2		A	A	A	A	-	-	-	-	-	-
A5200	Dispenser, Toilet Tissue, SS, 2-Roll, Surface Mntd	2		A	A	A	A	-	-	-	-	-	-
A5205	Bar, Towel, 1" Diameter, SS, Surface Mounted	2		A	A	A	A	-	-	-	-	-	-
F2010	Basket, Wastepaper, Step-On	2		C	C	C	C	-	-	-	-	-	-
P1150	Valve, Rinse, Bedpan, With Disinfectant Injector	2		A	A	A	A	J	-	-	-	-	-
P3000	Lavatory, Vitreous China, Straight Back	2		A	A	A	A	D	-	-	-	-	-
P5040	Shower, Single, Hand-Held	2		A	A	A	A	D	-	-	-	-	-
P9050	Toilet, Wall Hung, Siphon Jet	2		A	A	A	A	B	-	-	-	-	-
TB021	Bar, Flip-up, Heavy Duty	2		C	C	C	C	-	-	-	-	-	-

SRSE1 - EQUIPMENT SCHEDULE

JSN	Nomenclature	Qty	LF	Logistics				Utilities					
				AR	NA	AF	VA	1	2	3	4	5	6
E0963	Cart, General Storage, Mobile	1		C	C	C	C	-	-	-	-	-	-
F0340	Stool, Self Adjusting	1		C	C	C	C	-	-	-	-	-	-
M0750	Flowmeter, Air, Connect w/50 PSI Supply	1		C	C	C	C	-	-	K	-	-	-
M0755	Flowmeter, Oxygen, Low Flow	1		C	C	C	C	-	-	A	-	-	-
M0765	Regulator, Vacuum	1		C	C	C	C	-	-	B	-	-	-
M0800	Center, Infant Care	1		C	C	C	C	-	A	E	-	-	-
M2055	Shelving, Storage, Wire, CRS, w/Adjustable Shelves	1		C	C	C	C	-	-	-	-	-	-
M3005	Bassinet, w/Cart	1		C	C	C	C	-	-	-	-	-	-
M4116	Monitor, Vital Signs	1		C	C	C	C	-	A	-	-	-	-

<b>Room Description:</b> Labor & Delivery Room (LDRP1) Storage Room, Equipment/Shelving (SRSE1) Toilet/Shower (TLTS2)	360 <b>NSF:</b> 120 60	<b>LDRP1</b>	
	<b>Sheet Description:</b> Equipment Schedule	<b>Scale:</b>	Sheet <b>9</b>