




01
02
03
04
05
06
07
08
09
10
11
12
13
14
15

Artwork Type A6046A
and Specialty Pieces



COLLAGE
COMMISSION
COMMAND

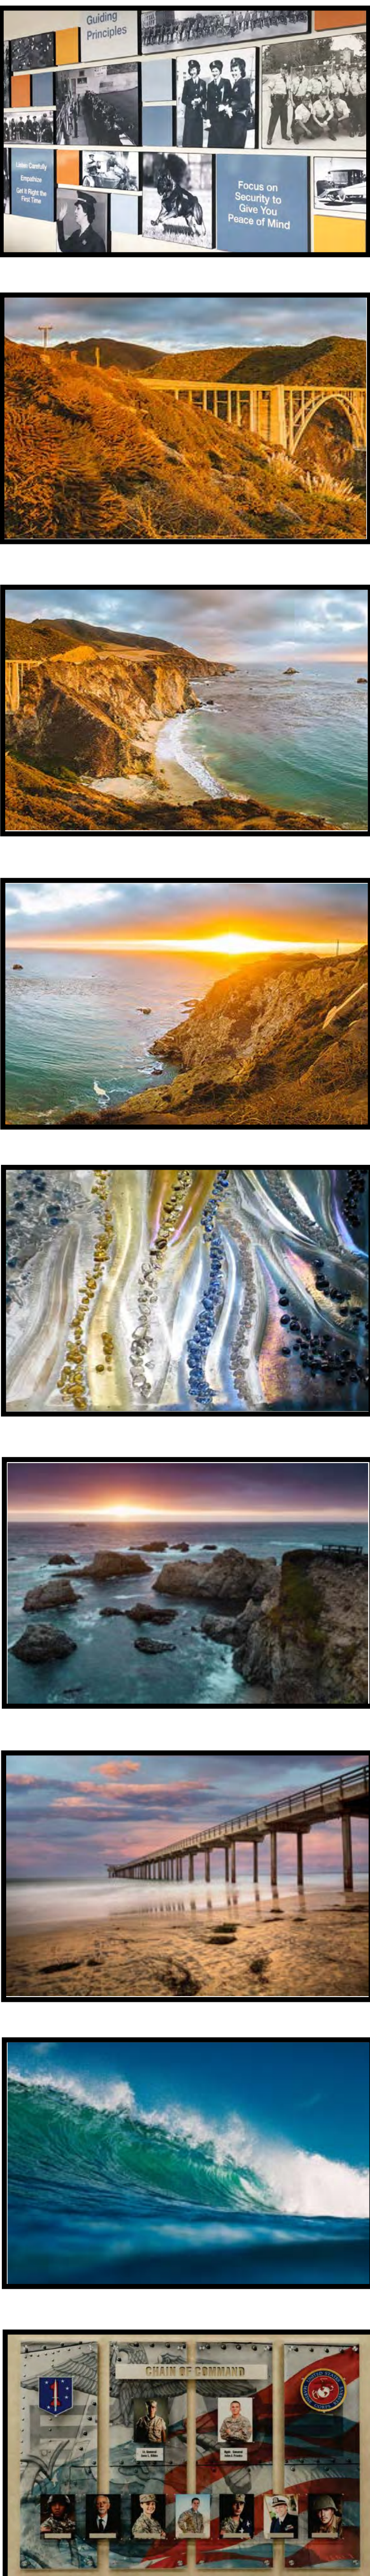



AMENDMENTS / REVISIONS	
MARK	DESCRIPTION

ISSUE DATE	DESIGNED BY
12/13/2021	ATHOMAS
SCALE	CHECKED BY
NTS	BBOCUMIL
SHEET	CONTRACT NO.
1	ARCH-1 (3042)
DRAWING NAME	
Camp P. ACC	

SUBMITTAL	
DATE	DESCRIPTION

AMBULATORY CARE CENTER REPLACEMENT
21 AREA
ARTWORK PLACEMENT PLANS
CAMP PENDLETON, CA

SHEET ID
ART-102