


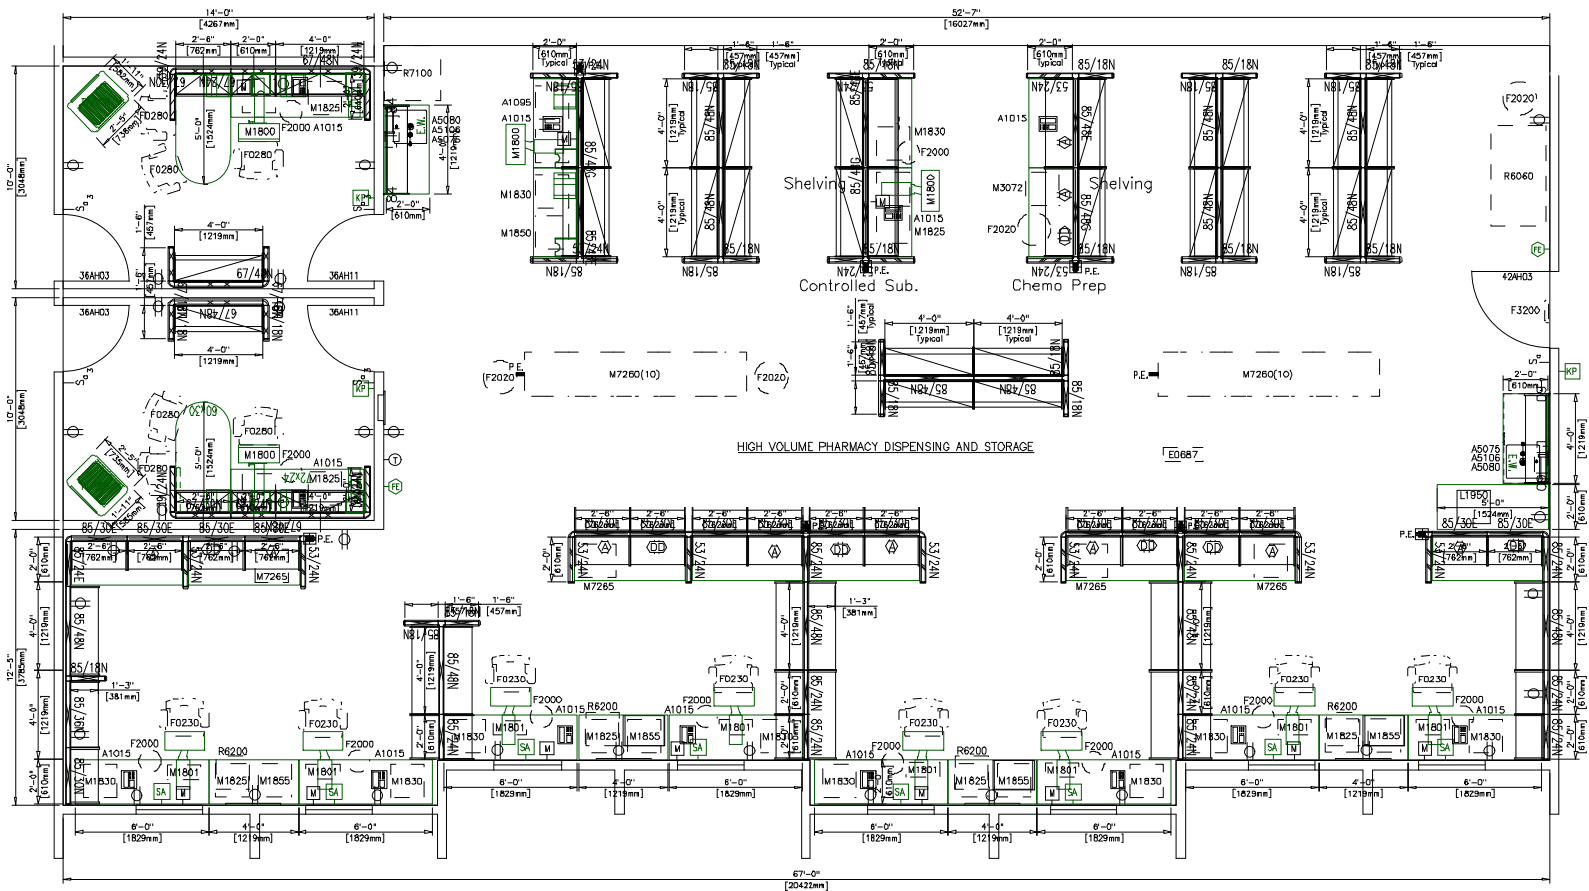

LEGEND

- Fire Extinguisher
- Eye Wash
- Thermostat
- Multiplex Comm/Data System
- Security Key Pad
- Security Alarm
- Security Motion Detector
- Duplex Electrical Outlet
- Quadruplex Electrical Outlet
- Electrical Panel
- Power Entry
- Heavy Gauge Metal Mesh Door

DESIGN NOTES

1. Construct all walls of masonry and GW and extend to the structure above.
2. Locate emergency flashing light(s) for the hearing impaired person(s).
3. Provide heavy gauge metal mesh door on Bulk Storage side with Keypad access.
4. Provide a visual alarm on the narcotics locker in the vault.
5. Provide a motion detector, wall mounted and facing the entry to the vault.
6. Provide touch key pad access to unit from adjacent corridor(s).

HIGH VOLUME PHARMACY DISPENSING AND STORAGE (PHOD3)

MILCARE


FLOOR/EQUIPMENT PLAN

DATE: 11/26/2002

203.54 NSM (2191 NSF) MIN.

0 1000 2000

1:50 SCALE (MILLIMETERS)

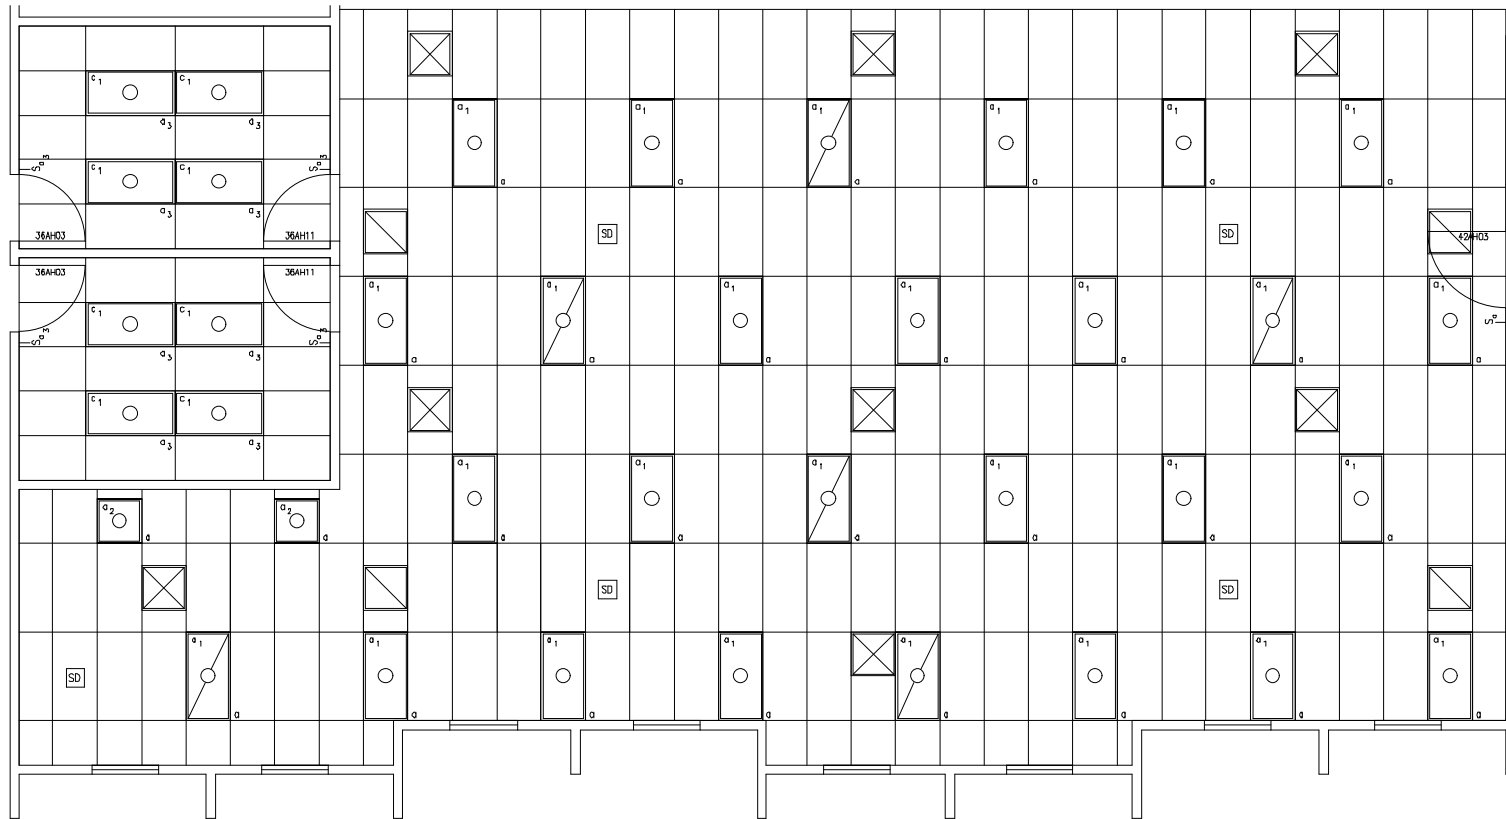

LEGEND

	Light Fixture Emergency On Power, Clinic Requires Battery Ballast		Fixture Type a_2 (see note 3) Control Switch a_3
	Fixture Type a_1 (see note 2) Control Switch a		Ceiling Air Diffuser
	Fixture Type a_1 (see note 2) Control Switch a_3		Ceiling Air Return
	Fixture Type b_1 (see note 5) Control Switch a		Switch Fixture a
	Fixture Type c_1 (see note 4) Control Switch a		Switch Fixture a_3
	Fixture Type a_1 Control Switch a_4		Switch Fixture a_4
	Ceiling HEPA Filter (see note 6)		Ionization Smoke Detectors

NOTES:

1. Use duplex receptacle computer isolation, on separate circuit when service not located in rail at all computer stations.
2. 2' x 4' (610mm x 1219mm) recessed floor. w/4 - F40 CW lamps
3. 2' x 2' (610mm x 610mm) recessed floor. w/2 - F20 CW lamps
4. 2' x 4' (610mm x 1219mm) recessed floor. w/3 - F40 CW lamps
5. 2' x 4' (610mm x 1219mm) recessed floor. w/2 - F40 CW lamps
6. Motorized Ceiling HEPA Filters, Class 10, 47 5/8" x 23 5/8" (1219mm x 609mm)

HIGH VOLUME PHARMACY DISPENSING AND STORAGE (PHOD3)

MILCARE

CEILING PLAN

DATE: 11/26/2002

203.54 NSM (2191 NSF) MIN.

0 1000 2000

1:50 SCALE (MILLIMETERS)

Project Rooms (User Contents Only)

As of 08/22/2005

Page 1

Room Code: PH0D3 Room Qty: 1 Room Area: ***** Room Description: HIGH VOLUME PHARMACY DISPENSING AND STORAGE

JSN	NOMENCLATURE	Qty	UNIT ISSUE	LOG CAT	Utl 1	Utl 2	Utl 3	Utl 4	Utl 5	Utl 6
-----	--------------	-----	---------------	------------	----------	----------	----------	----------	----------	----------

Equipment per Room:

A1015	Telephone, Desk, Multiple Line	13	EA	A	.	.	.	.	.	.
A1095	Message Board, Digital	1	EA	C	.	A	.	.	.	D
A5075	Dispenser, Soap, Disposable	2	EA	C	.	.	.	.	.	.
A5080	Dispenser, Paper Towel, SS, Surface Mounted	2	EA	A	.	.	.	.	.	.
A5106	Waste Disposal Unit, Sharps w/Glove Dispenser	2	EA	C	.	.	.	.	.	.
E0687	Pharmacy Dispensing & Storage High Volume	1	EA	C	D	F	.	.	.	.
F0230	Chair, Drafting, Rotary	8	EA	C	.	.	.	.	.	.
F0280	Chair, Swivel, Low Back	6	EA	C	.	.	.	.	.	.
F2000	Basket, Wastepaper, Round, Metal, 18 H x 16 Dia.	11	EA	C	.	.	.	.	.	.
F2020	Can, Trash, 44 Gallon	4	EA	C	.	.	.	.	.	.
F3200	Clock, Battery, 12" Diameter	1	EA	C	.	.	.	.	.	.
L1950	Demineralizer, Water, Floor Mounted, 1/2-3 GPM	1	EA	A	B	A	.	.	.	.
M1800	Computer, Microprocessing, w/CRT Monitor	4	EA	C	.	A	.	.	.	.
M1801	Computer, Microprocessing, w/Flat Panel Monitor	8	EA	C	.	A	.	.	.	.
M1825	Printer, Computer	7	EA	C	.	A	.	.	.	.
M1830	Printer, Label, Pharmacy	10	EA	C	.	A	.	.	.	.
M1850	Typewriter, Electric	1	EA	C	.	A	.	.	.	.
M1855	Facsimile Machine	4	EA	C	.	A	.	.	.	.
M3072	Frame, Infectious Waste Bag w/Lid	1	EA	C	.	.	.	.	.	.
M7260	Counter/Dispenser, Pill/Tablet	20	EA	C	.	A	.	.	.	.
M7265	Counter, Pill/Tablet, Automated, Counter Mounted	4	EA	C	.	A	.	.	.	.
R6060	Refrigerator, Biological, SS, 2 Door, 40 Cu Ft	1	EA	C	.	A	.	.	.	C
R6200	Refrigerator, U/C or F/S, 5 Cu Ft, 35x24x26	4	EA	C	.	A	.	.	.	.
R7100	Refrigerator, 50 Cubic Feet, 84x53x37	1	EA	C	.	A	.	.	.	.

GRAND TOTAL

=====

117