



<b>Room Description:</b> Decontamination Anteroom (NBCD3)	<b>NSF:</b> 90	<b>NBCD3</b>	
<b>Sheet Description:</b> Room/Equipment Isometric	<b>Scale:</b>	Sheet <b>1</b>	of <b>6</b>

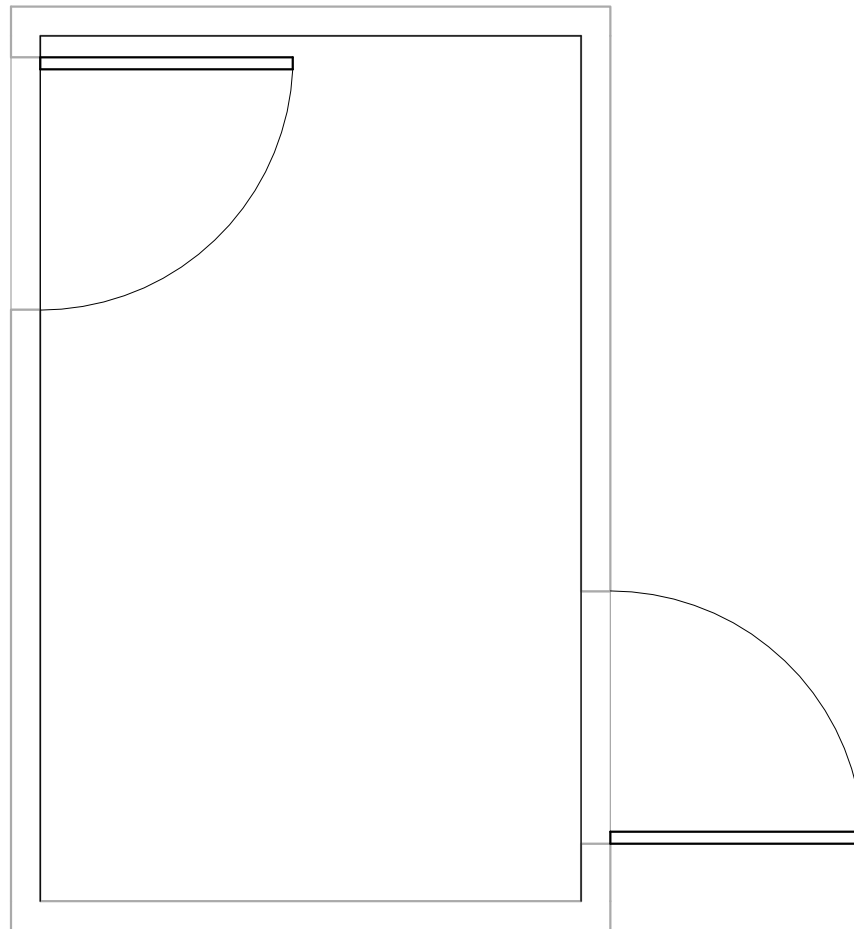

**NBCD3 - CEILING MOUNTED EQUIPMENT PLAN**


<b>Room Description:</b> Decontamination Anteroom (NBCD3)	<b>NSF:</b> 90	<b>NBCD3</b>	
<b>Sheet Description:</b> Ceiling Mounted Equipment Plan	<b>Scale:</b> 3/8" = 1'-0"	Sheet <b>2</b>	of <b>6</b>

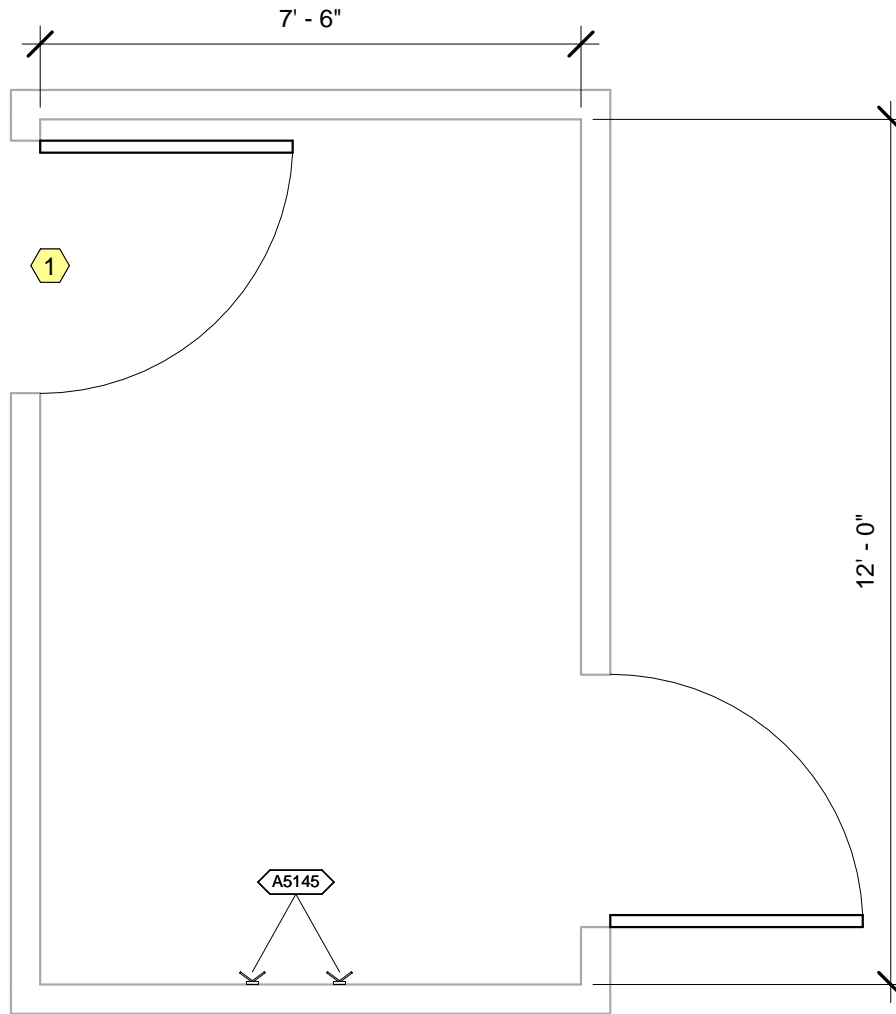


NBCD3 - NOTES

- 1 Door from exterior.


<b>Room Description:</b> Decontamination Anteroom (NBCD3)	<b>NSF:</b> 90	<b>NBCD3</b>	
<b>Sheet Description:</b> Equipment Plan	<b>Scale:</b> 3/8" = 1'-0"	Sheet <b>3</b>	of <b>6</b>

 


NBCD3 - NORTH ELEVATION

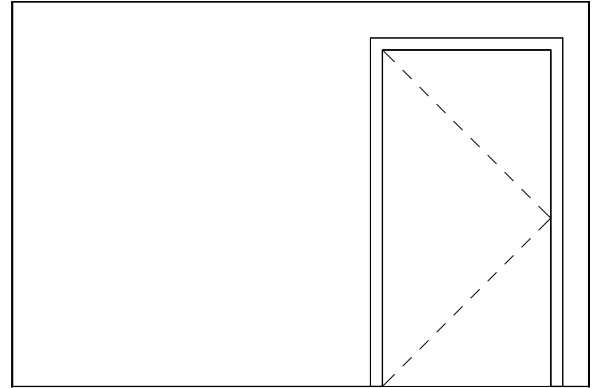

NBCD3 - EAST ELEVATION

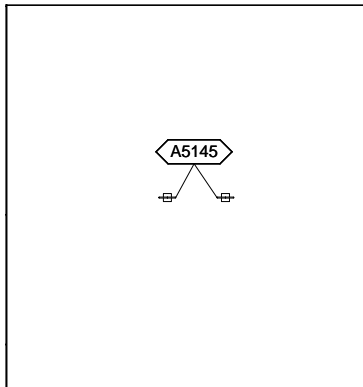

NBCD3 - SOUTH ELEVATION

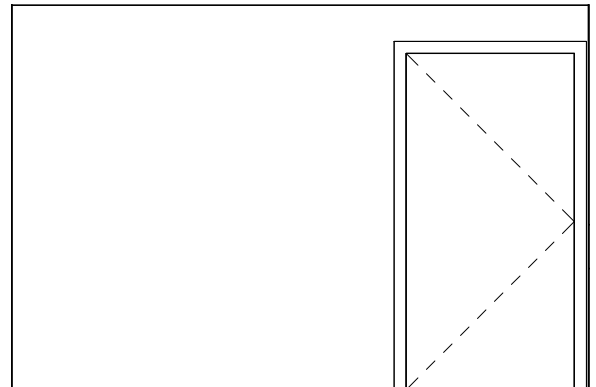


NBCD3 - WEST ELEVATION

<b>Room Description:</b> Decontamination Anteroom (NBCD3)	<b>NSF:</b> 90	<b>NBCD3</b>	
<b>Sheet Description:</b> Interior Room Elevations	<b>Scale:</b> 1/4" = 1'-0"	Sheet <b>4</b>	of <b>6</b>

NBCD3 - EQUIPMENT SCHEDULE

JSN	Nomenclature	Qty	LF	Logistics				Utilities					
				AR	NA	AF	VA	1	2	3	4	5	6
A1066	Mirror, Float Glass, With SS Frame	1		A	A	A	A	-	-	-	-	-	-
A5025	Bench, Locker Room, Portable	1		C	C	C	C	-	-	-	-	-	-
A5075	Dispenser, Soap, Disposable	1		C	C	C	C	-	-	-	-	-	-
A5080	Dispenser, Paper Towel, SS, Surface Mounted	1		A	A	A	A	-	-	-	-	-	-
A5106	Waste Disposal Unit, Sharps w/Glove Dispenser	1		C	A	C	C	-	-	-	-	-	-
A5145	Hook, Garment, Double, SS, Surface Mounted	8		A	A	A	A	-	-	-	-	-	-
F0515	Cart, Supply, Linen	1		C	C	C	C	-	-	-	-	-	-
F2020	Can, Trash, 44 Gallon	1		C	C	C	C	-	-	-	-	-	-
M0750	Flowmeter, Air, Connect w/50 PSI Supply	1		C	C	C	C	-	-	K	-	-	-
M0755	Flowmeter, Oxygen, Low Flow	1		C	C	C	C	-	-	A	-	-	-
M0765	Regulator, Vacuum	1		C	C	C	C	-	-	B	-	-	-
M3070	Hamper, Linen, Mobile, w/Lid	1		C	C	C	C	-	-	-	-	-	-
M3072	Frame, Infectious Waste Bag w/Lid	1		C	C	C	C	-	-	-	-	-	-
P3100	Lavatory, Vitreous China, Slab Type	1		A	A	A	A	D	-	-	-	-	-
P5040	Shower, Single, Hand-Held	4		A	A	A	A	D	-	-	-	-	-

<b>Room Description:</b> Decontamination Anteroom (NBCD3)	<b>NSF:</b> 90	<b>NBCD3</b>	
<b>Sheet Description:</b> Equipment Schedule	<b>Scale:</b>	Sheet <b>5</b>	of <b>6</b>

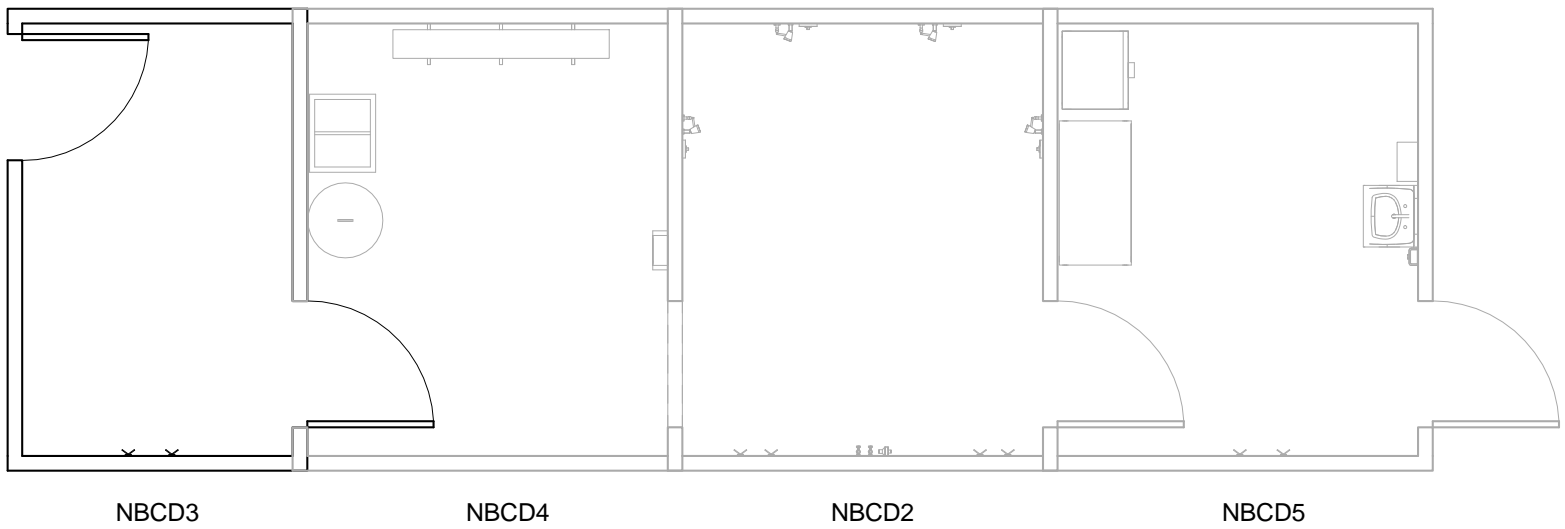

<b>Room Description:</b> Decontamination Anteroom (NBCD3)	<b>NSF:</b> 90	<b>NBCD3</b>	
<b>Sheet Description:</b> Flow Diagram	<b>Scale:</b> 3/16" = 1'-0"	Sheet <b>6</b>	of <b>6</b>