





Room Description: Nursery, Level 1 (NYNN1)	NSF: 270	NYNN1	
Sheet Description: Room/Equipment Isometric	Scale:	Sheet 1	of 5

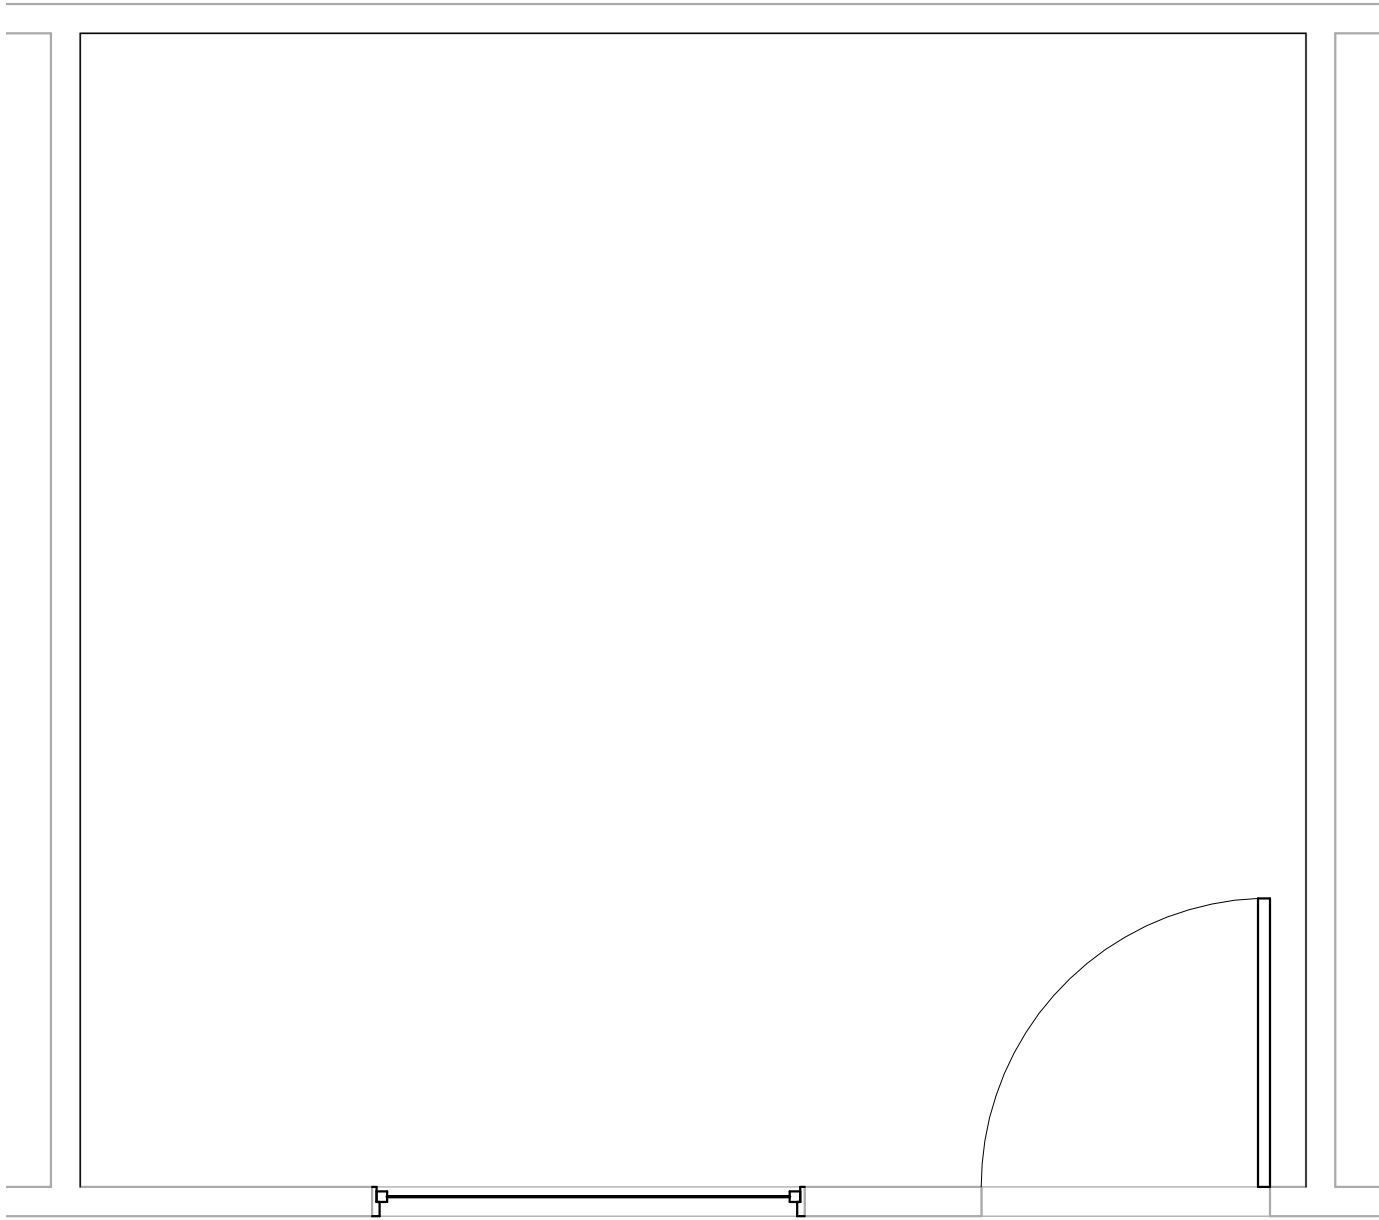

NYNN1 - CEILING MOUNTED EQUIPMENT PLAN


Room Description: Nursery, Level 1 (NYNN1)	NSF: 270	NYNN1	
Sheet Description: Ceiling Mounted Equipment Plan	Scale: 3/8" = 1'-0"	Sheet 2	of 5

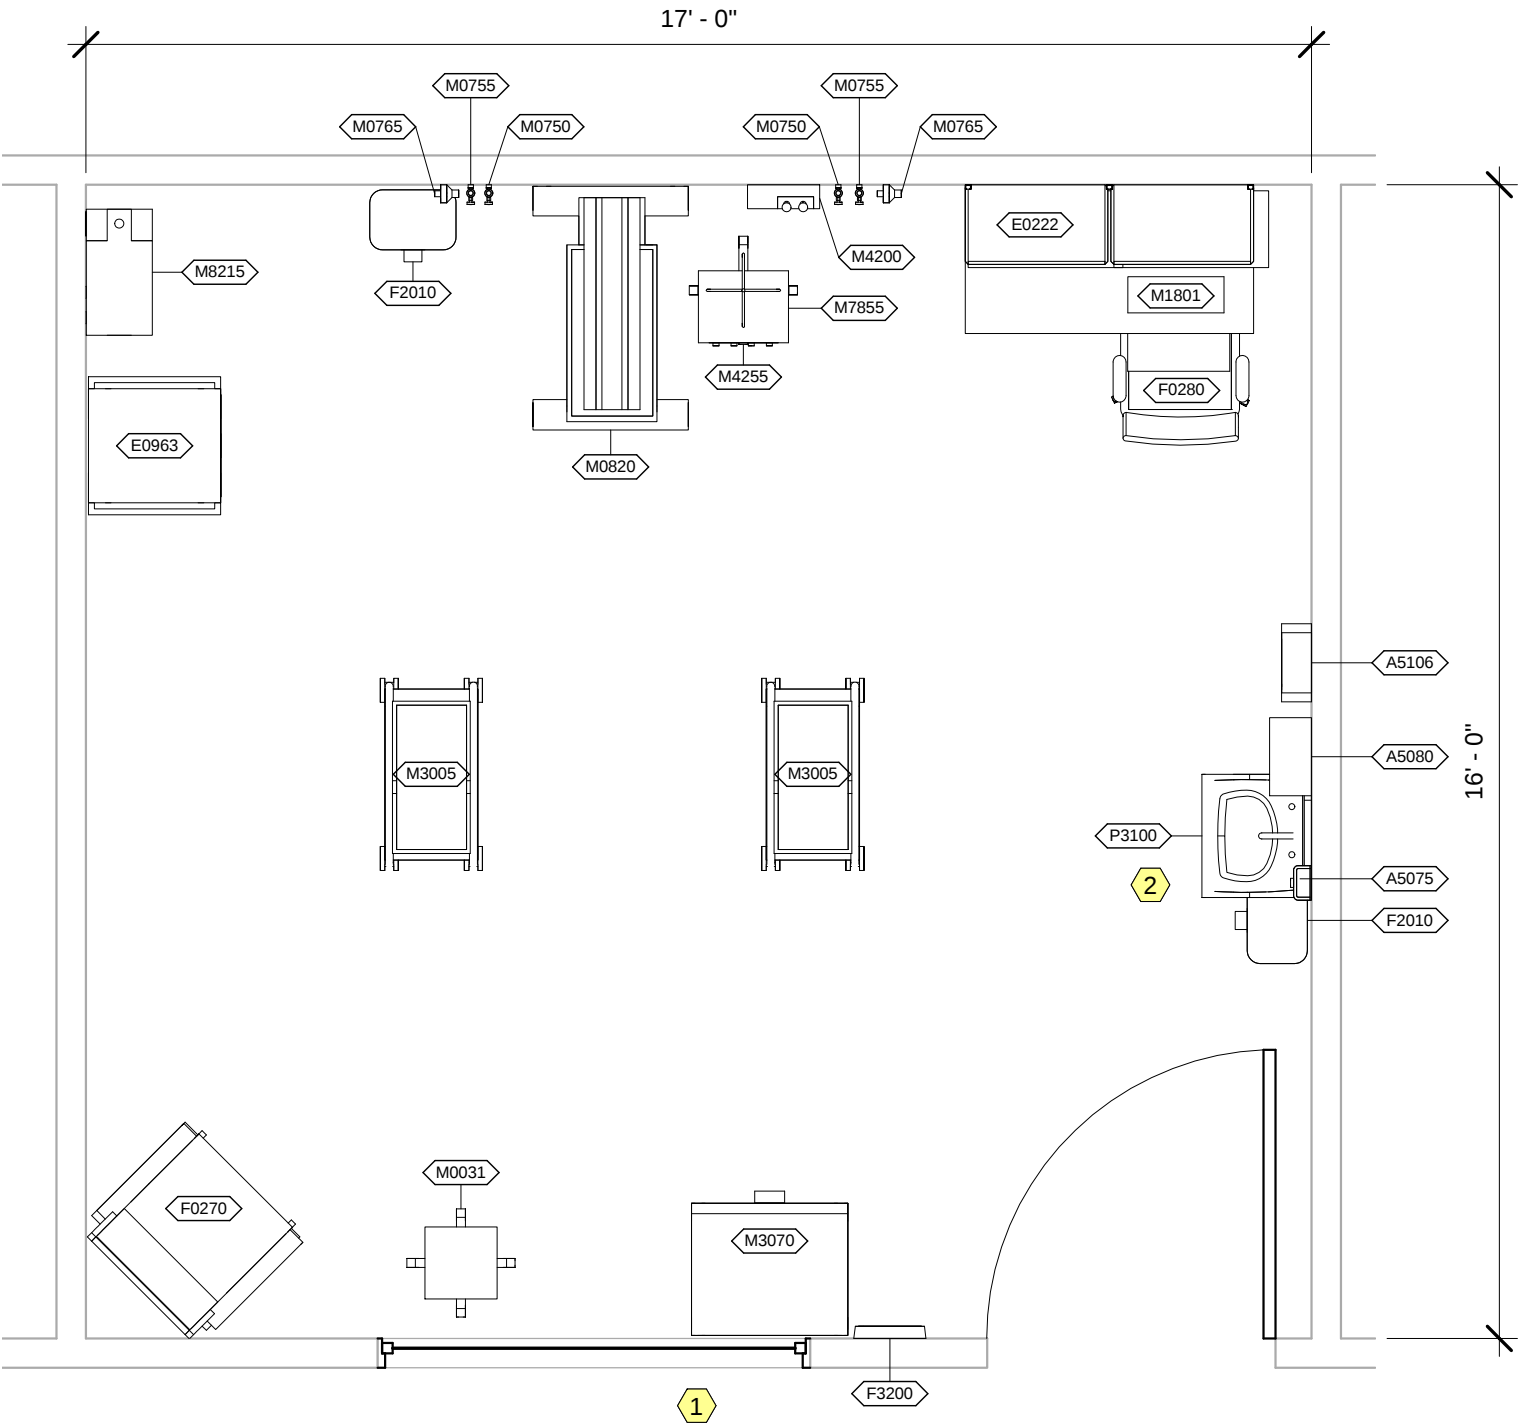


NYNN1 - EQUIPMENT KEY NOTES

- 1 Window with integral blinds with interior controls.
- 2 JSN P8710, Utility Center, shall be included on Navy projects only.


Room Description: Nursery, Level 1 (NYNN1)	NSF: 270	NYNN1	
Sheet Description: Equipment Plan	Scale: 3/8" = 1'-0"	Sheet 3	of 5

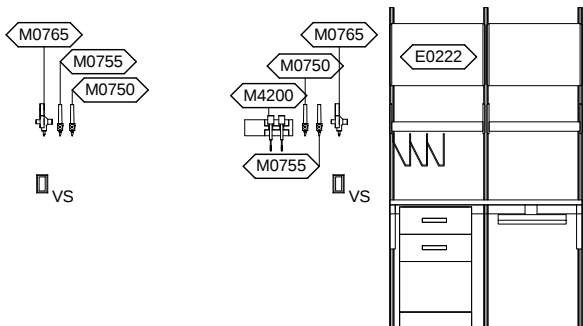

NYNN1 - NORTH ELEVATION

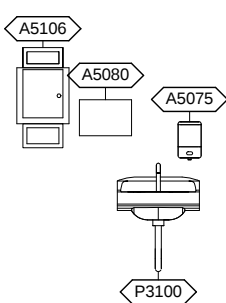

NYNN1 - EAST ELEVATION

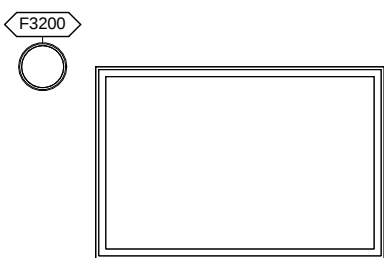

NYNN1 - SOUTH ELEVATION

NYNN1 - WEST ELEVATION

- NOTES:**
- 1. Location and quantity of A1130, Nitrogen Control Cabinets, may vary.
 - 2. Coordinate locations of electrical and data outlets with M1802, Wall Mounted, Fold Down Computer.
 - 3. 250V, 60A, 2P, 3W Receptacle for mobile fluoroscopy unit or laser photo coagulator.
 - 4. Low Return Air Register

Room Description: Nursery, Level 1 (NYNN1)	NSF: 270	NYNN1	
Sheet Description: Interior Room Elevations	Scale: 1/4" = 1'-0"	Sheet 4	of 5

NYNN1 - EQUIPMENT SCHEDULE

JSN	Nomenclature	Qty	LF	Logistics				Utilities					
				AR	NA	AF	VA	1	2	3	4	5	6
A5075	Dispenser, Soap, Disposable	1		C	C	C	C	-	-	-	-	-	-
A5080	Dispenser, Paper Towel, SS, Surface Mounted	1		A	A	A	A	-	-	-	-	-	-
A5106	Waste Disposal Unit, Sharps w/Glove Dispenser	1		C	A	C	C	-	-	-	-	-	-
E0222	Worksurface, Computer, O/H Cab, Wall Mtd, 48" W	1		C	C	C	C	-	A	-	-	-	-
E0963	Cart, General Storage, Mobile	1		C	C	C	C	-	-	-	-	-	-
F0270	Chair, Rocking, High Back	1		C	C	C	C	-	-	-	-	-	-
F0280	Chair, Swivel, Low Back	1		C	C	C	C	-	-	-	-	-	-
F2010	Basket, Wastepaper, Step-On	2		C	C	C	C	-	-	-	-	-	-
F3200	Clock, Battery, 12" Diameter	1		C	C	C	C	-	-	-	-	-	-
M0031	Screening Device, Newborn Hearing	1		C	C	C	C	-	A	-	-	-	-
M0750	Flowmeter, Air, Connect w/50 PSI Supply	2		C	C	C	C	-	-	K	-	-	-
M0755	Flowmeter, Oxygen, Low Flow	2		C	C	C	C	-	-	A	-	-	-
M0765	Regulator, Vacuum	2		C	C	C	C	-	-	B	-	-	-
M0820	Warmer, Infant, Mobile	1		C	C	C	C	-	A	-	-	-	-
M1801	Computer, Microprocessing, w/Flat Panel Monitor	1		C	C	C	C	-	A	-	-	-	-
M3005	Bassinet, w/Cart	2		C	C	C	C	-	-	-	-	-	-
M3070	Hamper, Linen, Mobile, w/Lid	1		C	C	C	C	-	-	-	-	-	-
M4200	Otoscope/Ophthalmoscope, Wall Mounted	1		C	C	-	C	-	A	-	-	-	-
M4255	Stand, IV, Adjustable	1		C	C	C	C	-	-	-	-	-	-
M7855	Monitor, Physiological, Infant	1		C	C	C	C	-	A	-	-	-	-
M8215	Light, Phototherapy, Mobile	1		C	C	C	C	-	A	-	-	-	-
P3100	Lavatory, Vitreous China, Slab Type	1		A	A	A	A	D	-	-	-	-	-

Room Description: Nursery, Level 1 (NYNN1)

NSF: 270

NYNN1

Sheet Description: Equipment Schedule

Scale:

Sheet

5

of

5