


THIS DRAWING FORMERLY DWG. NO. 652-686.





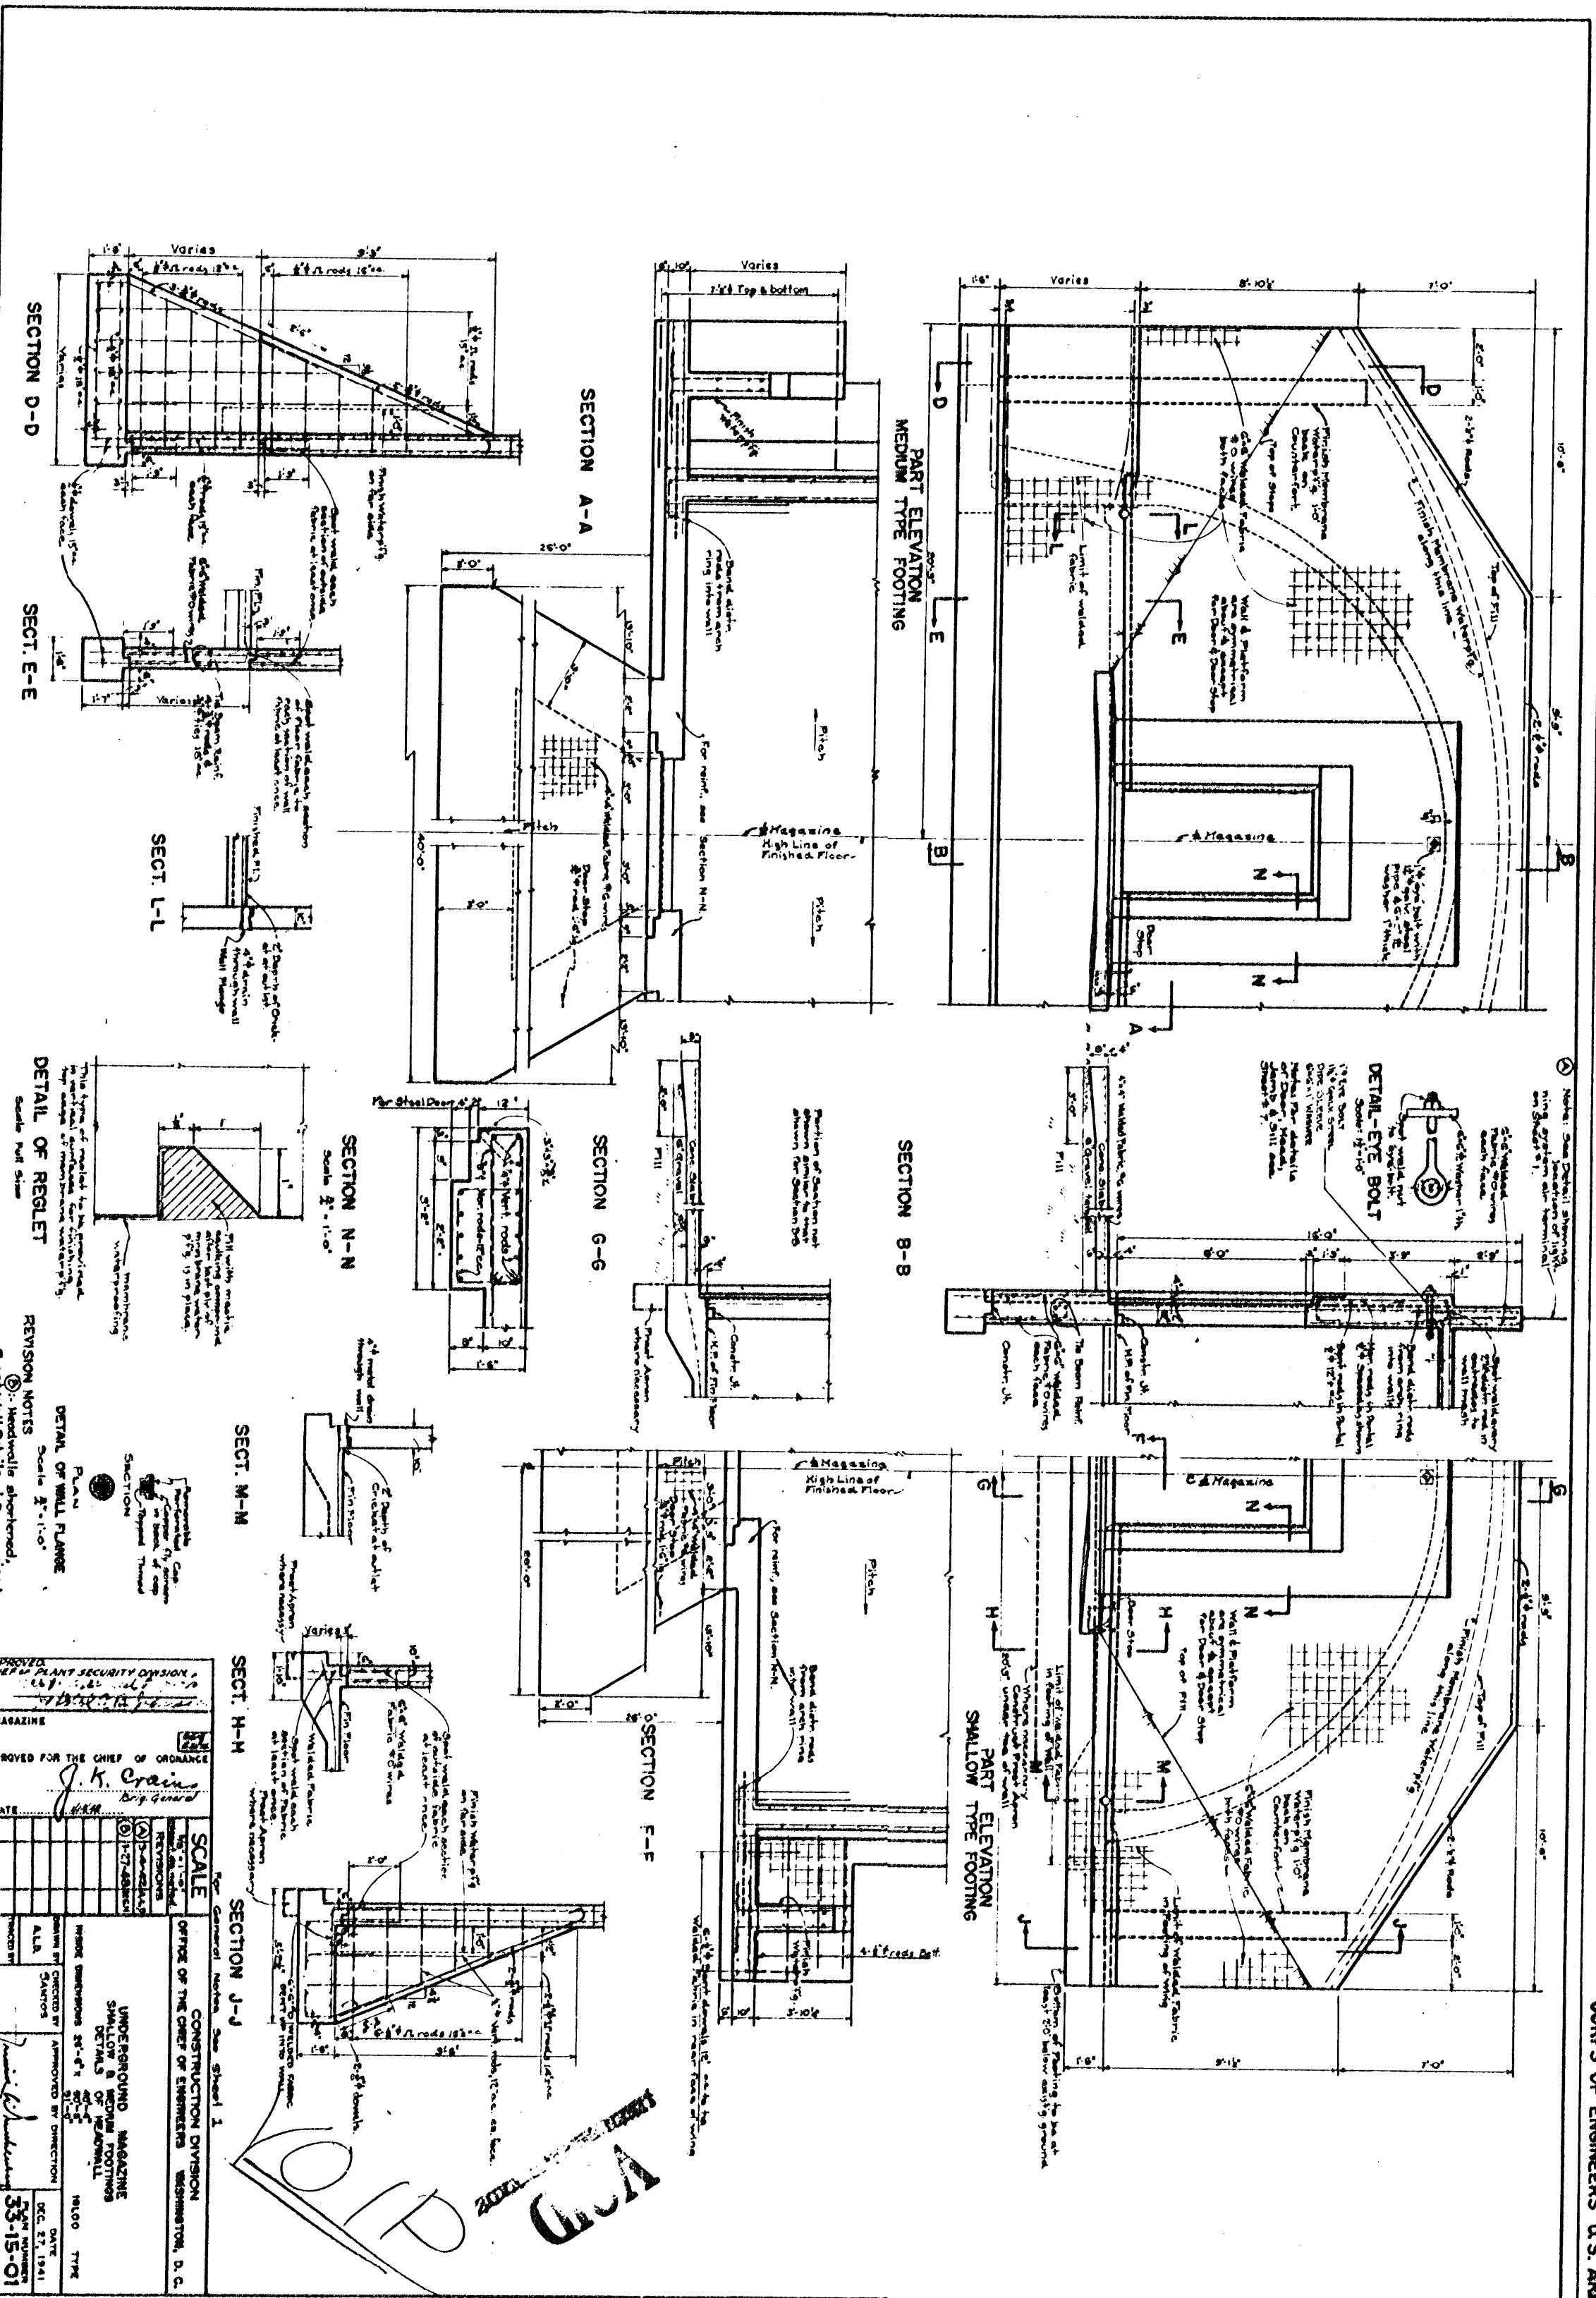



THIS DRAWING FORMERLY DWG. NO. 652-688.

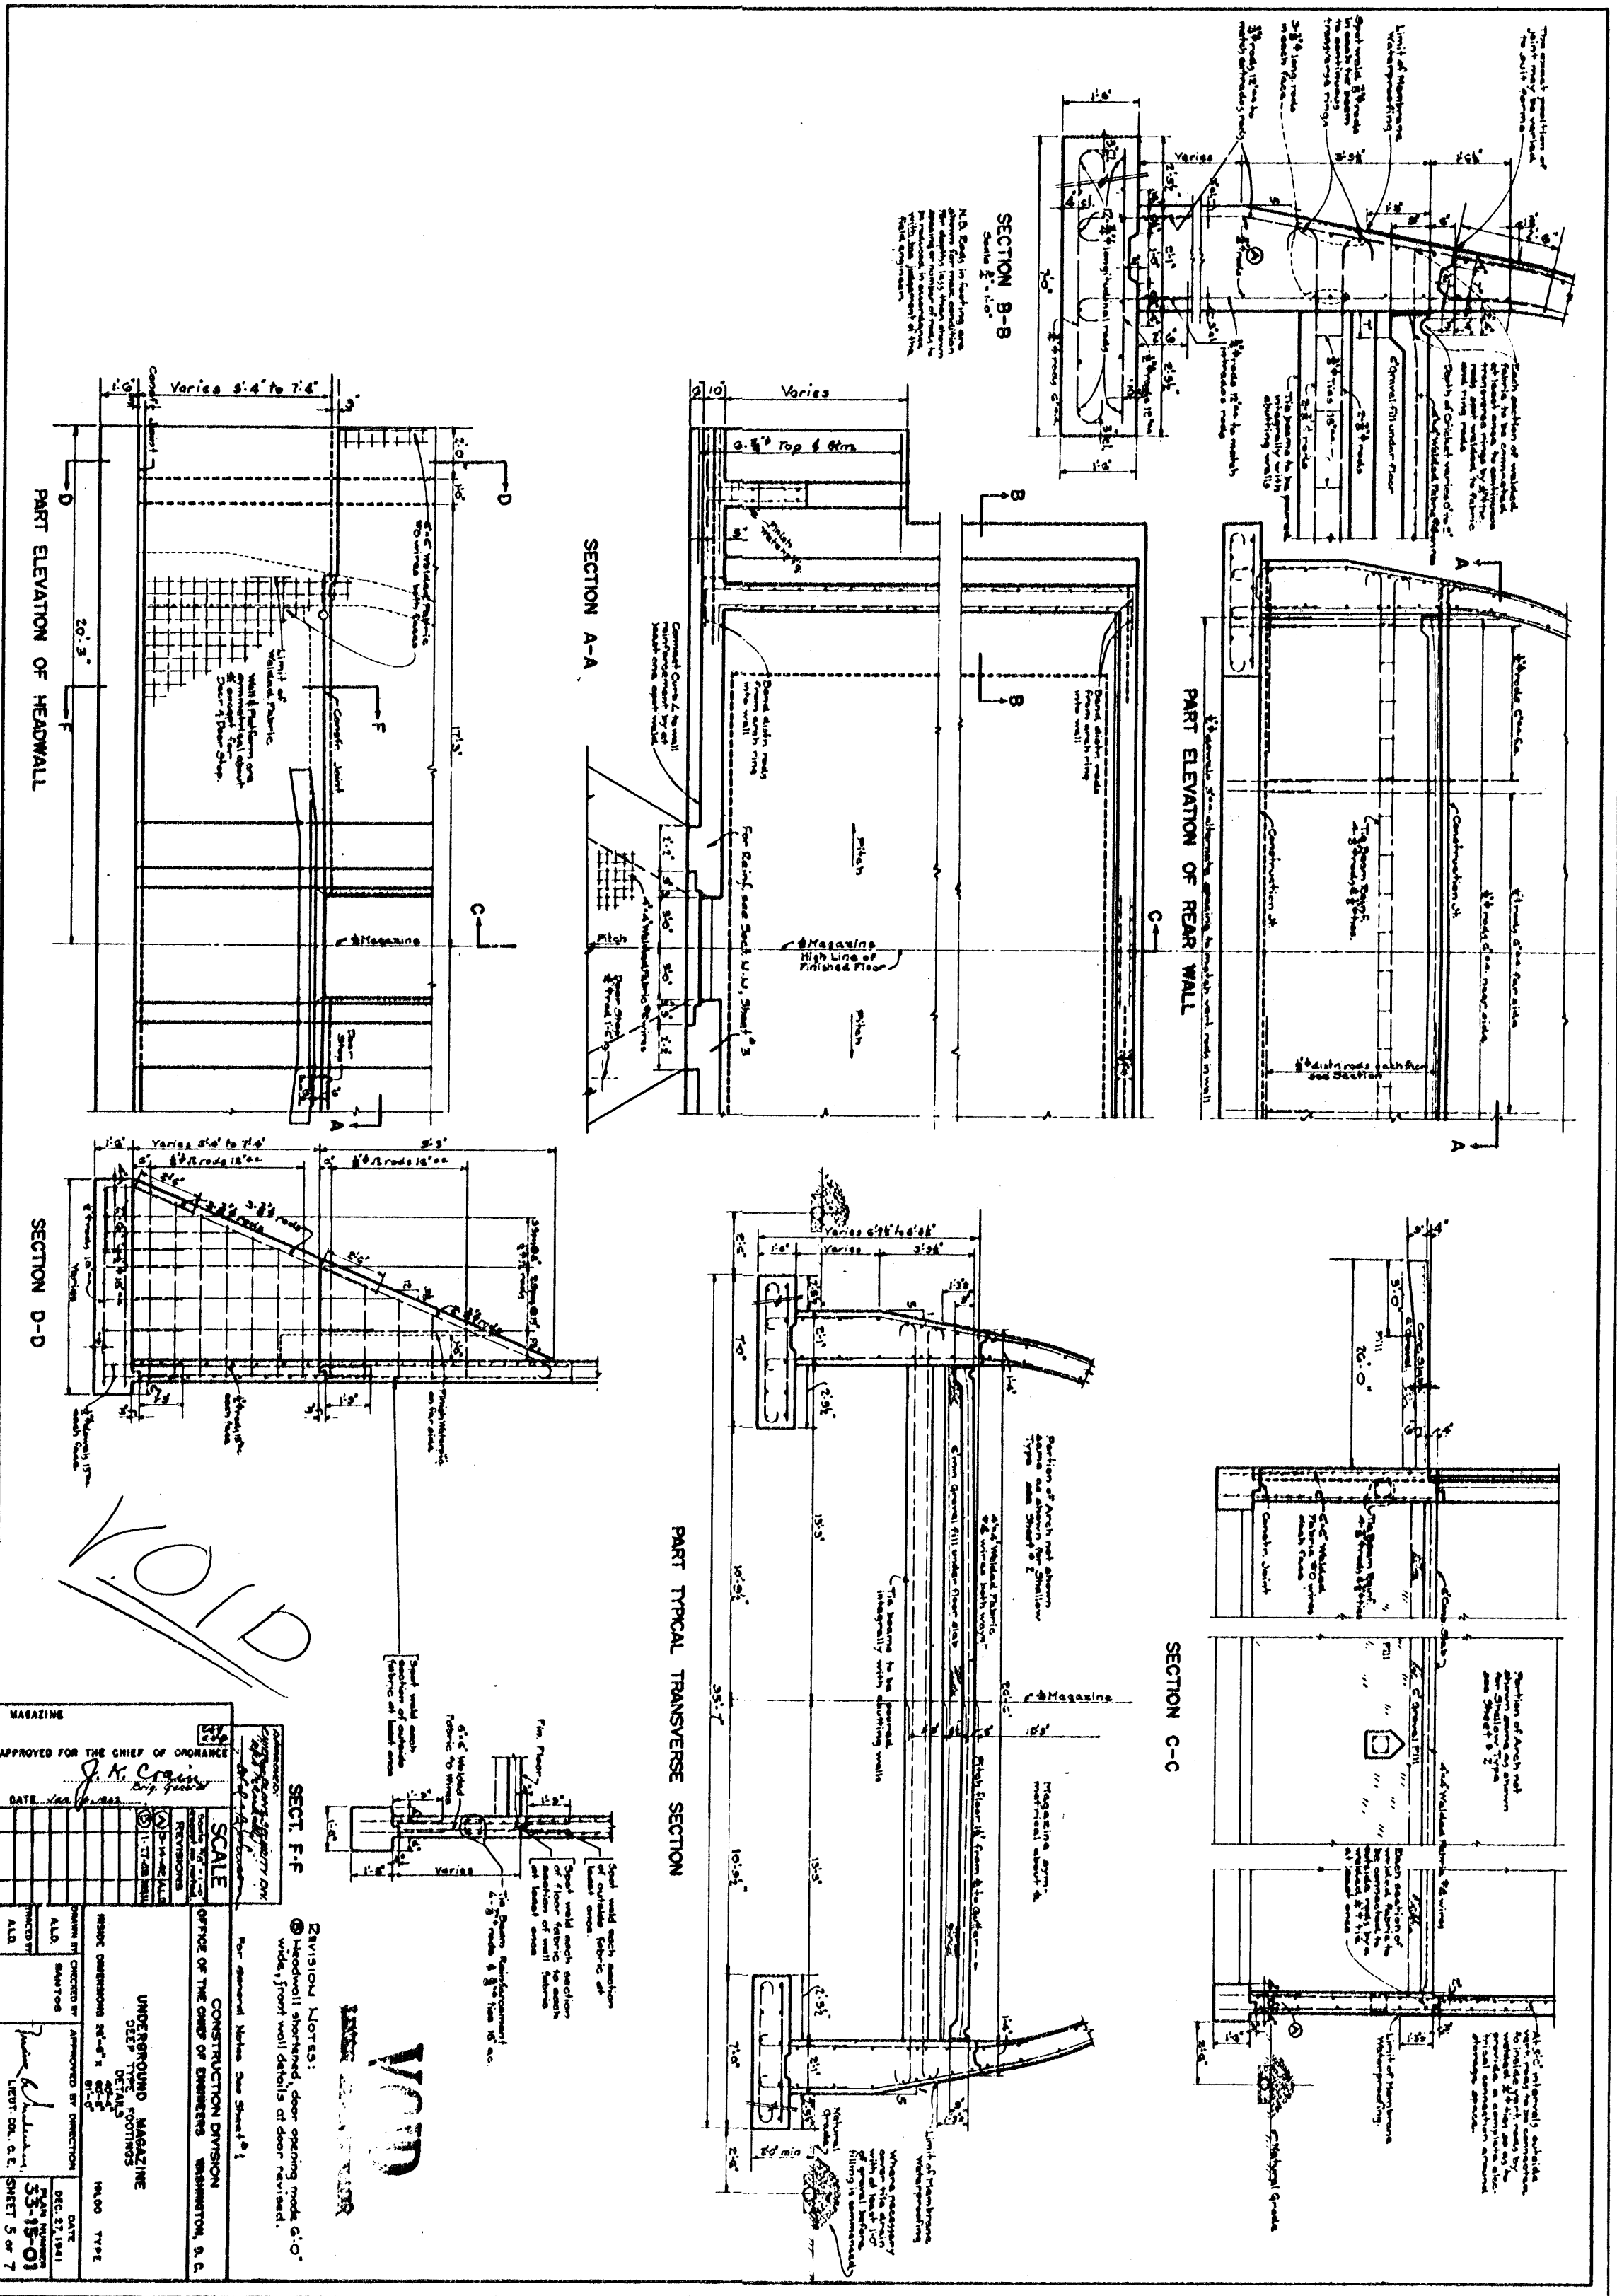

THIS DRAWING FORMERLY DWG. NO. 652-690.

VOID

VOID

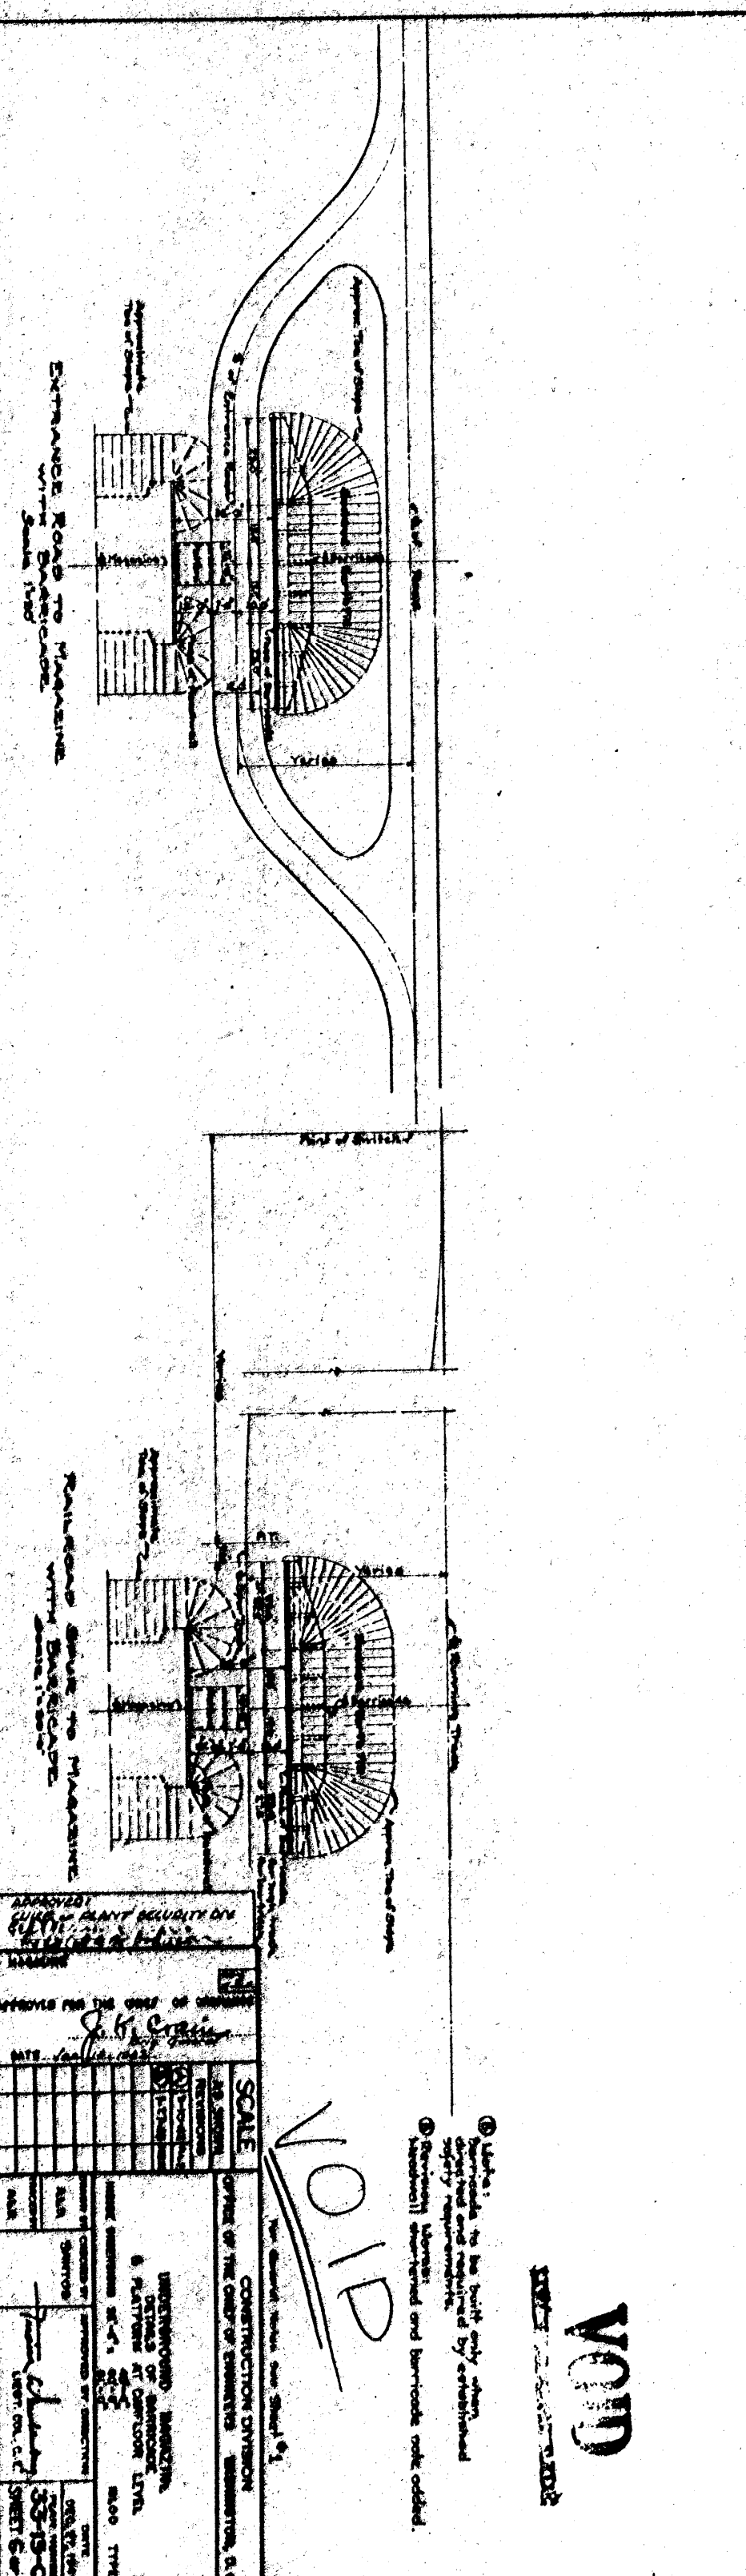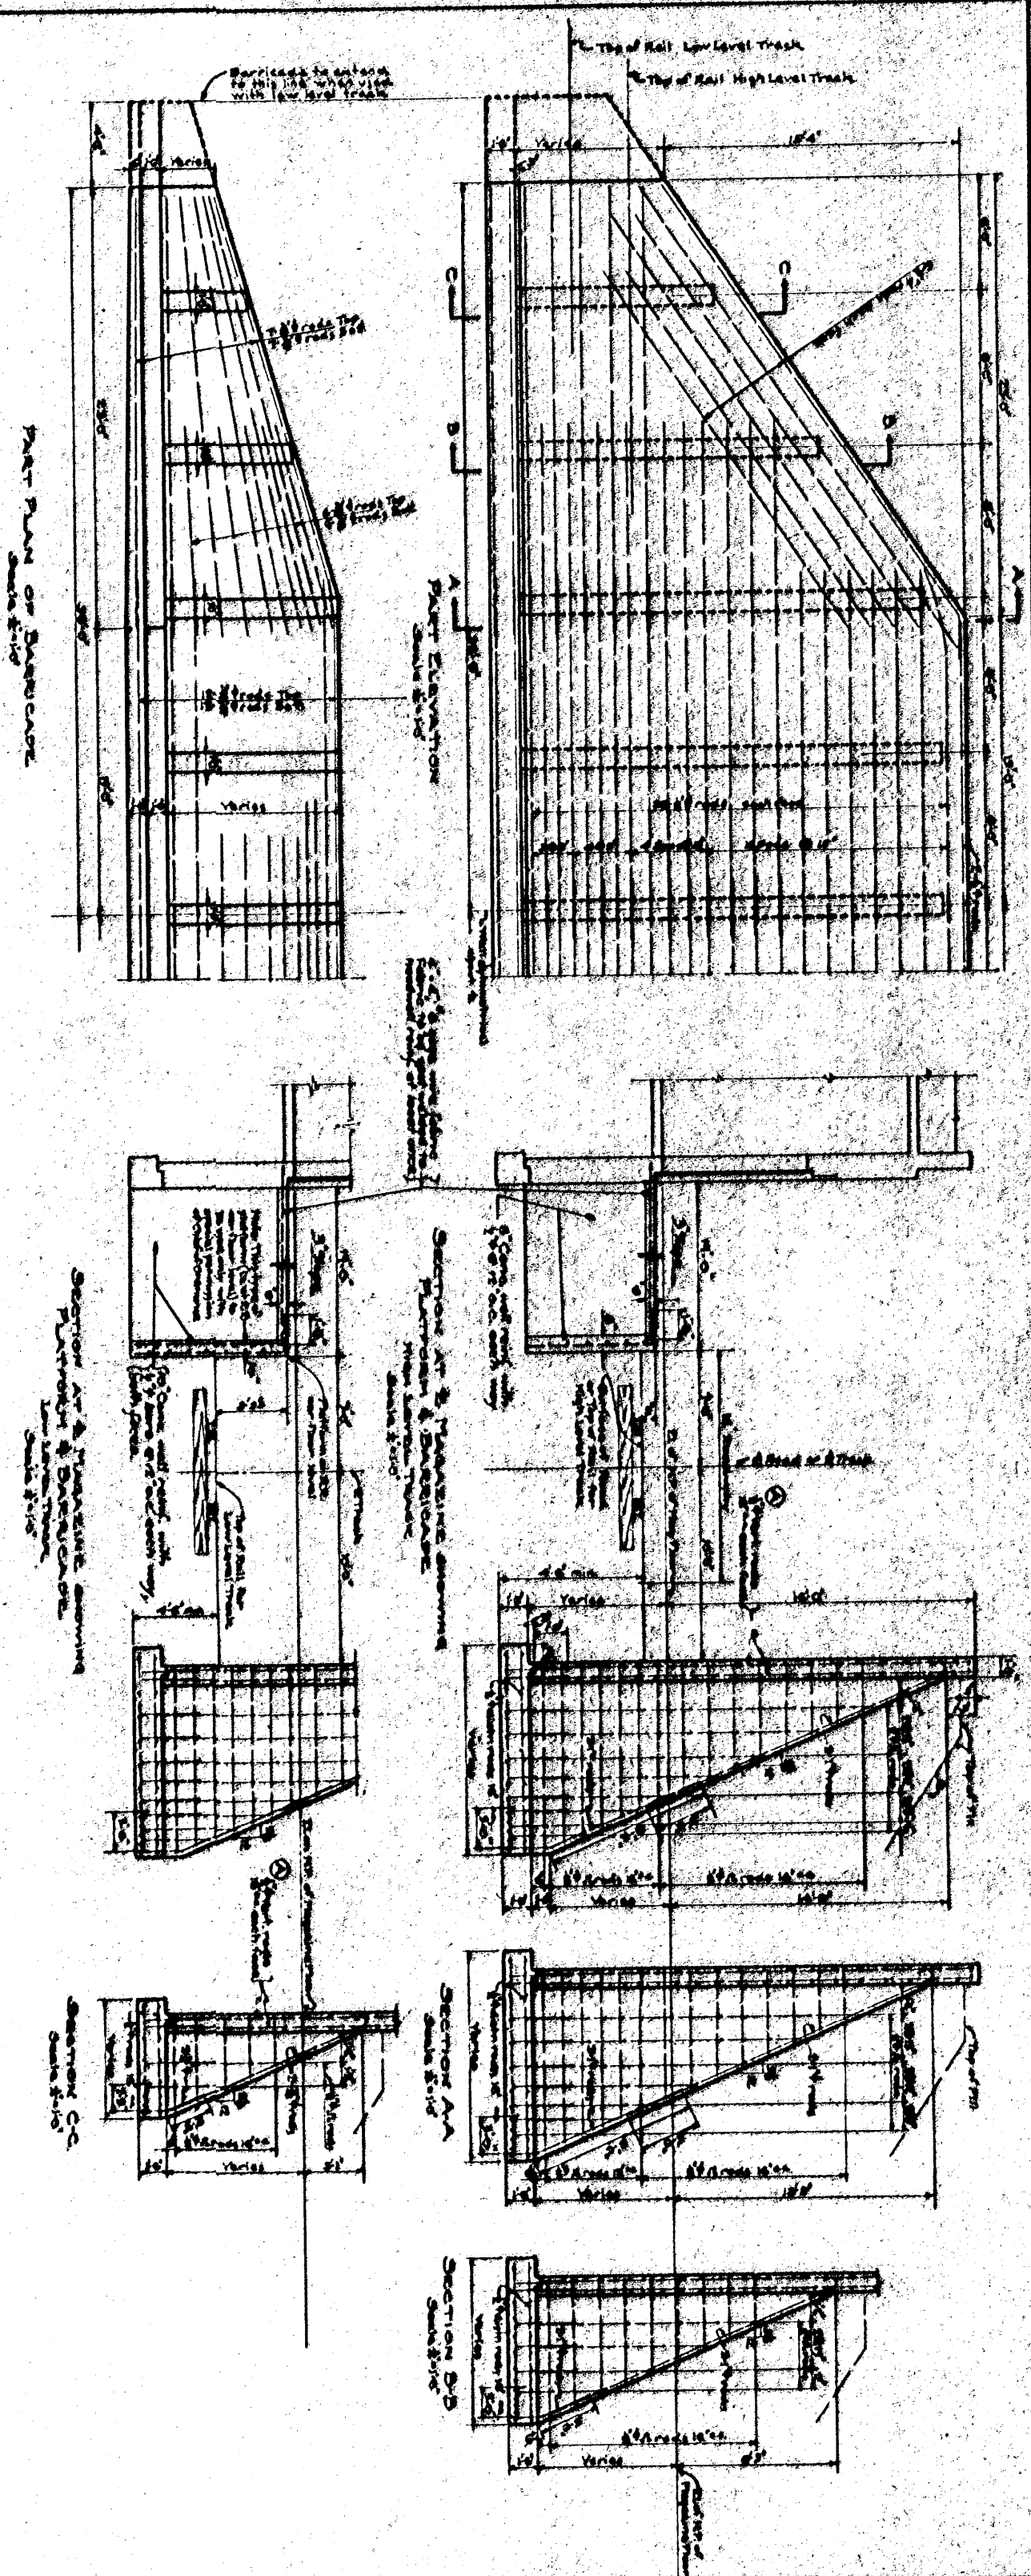

VOID

VOID

APPROVED: *[Signature]*

SCALE: *[Scale]*

CONSTRUCTION DIVISION


35-19-01

35-19-01

35-19-01

THIS DRAWING FORMERLY DWG. NO. 652-691.

