

FIGURE S-4
 CURTAIN WALL SILL
 STICK-BUILT SYSTEM (PE'D)
 OUTSIDE GLAZED

*SEE EXTERIOR WALL CHAPTER

BRICK IN VIEW*
 SETTING BLOCK NOTCHED TO ALLOW PASSAGE OF WATER TO WEEPS

NOTE: FOR VENEERS INSTALLED AFTER CURTAIN WALL, AIR+VAPOR BARRIER MEMBRANE CAN GO OVER THE BACKER ROD AND STRAIGHT INTO THE GLAZING POCKET

METAL PANNING WITH LAPPED & SEALED CORNERS PAINT TO MATCH MULLION

WEDGE GASKETS WITH VULCANIZED CORNERS

BRICK IN VIEW AT JAMB*

CONTINUOUS CLEAT

SEALANT

BRICK VENEER*

3 WEEP HOLES PER LITE. MIN SEE FIG. 7

WEEP SEE FIG. 8

WEEPER

INSULATING GLASS

VERTICAL MULLION IN VIEW

CAP BEAD OF SEALANT ON PRESET GLAZING GASKET WITH VULCANIZED CORNERS

AIR+WATER SEAL - EXTRUDED SILICONE (DASHED) WITH PREFORMED CORNERS BEDDED IN SILICONE SEALANT

SHIMS

T ANCHOR AT VERTICAL MULLIONS

BACKER ROD

PRE-SHIMMED BUTYL GLAZING TAPE

SPACER / TERMINATION BAR

MINERAL WOOL INSULATION

CLOSED-CELL BACKER ROD OR CLOSED-CELL (HIGH DENSITY) SPRAY POLYURETHANE FOAM

INTERIOR FINISH + TRIM OPTIONAL

BACKUP (STRUCTURAL) WALL*

INSULATION TO MEET CURRENT CODES*

AIR+VAPOR BARRIER MEMBRANE (DASHED)* (FOIL-FACED AT OPENING TO RECEIVE SILICONE SEALANT)

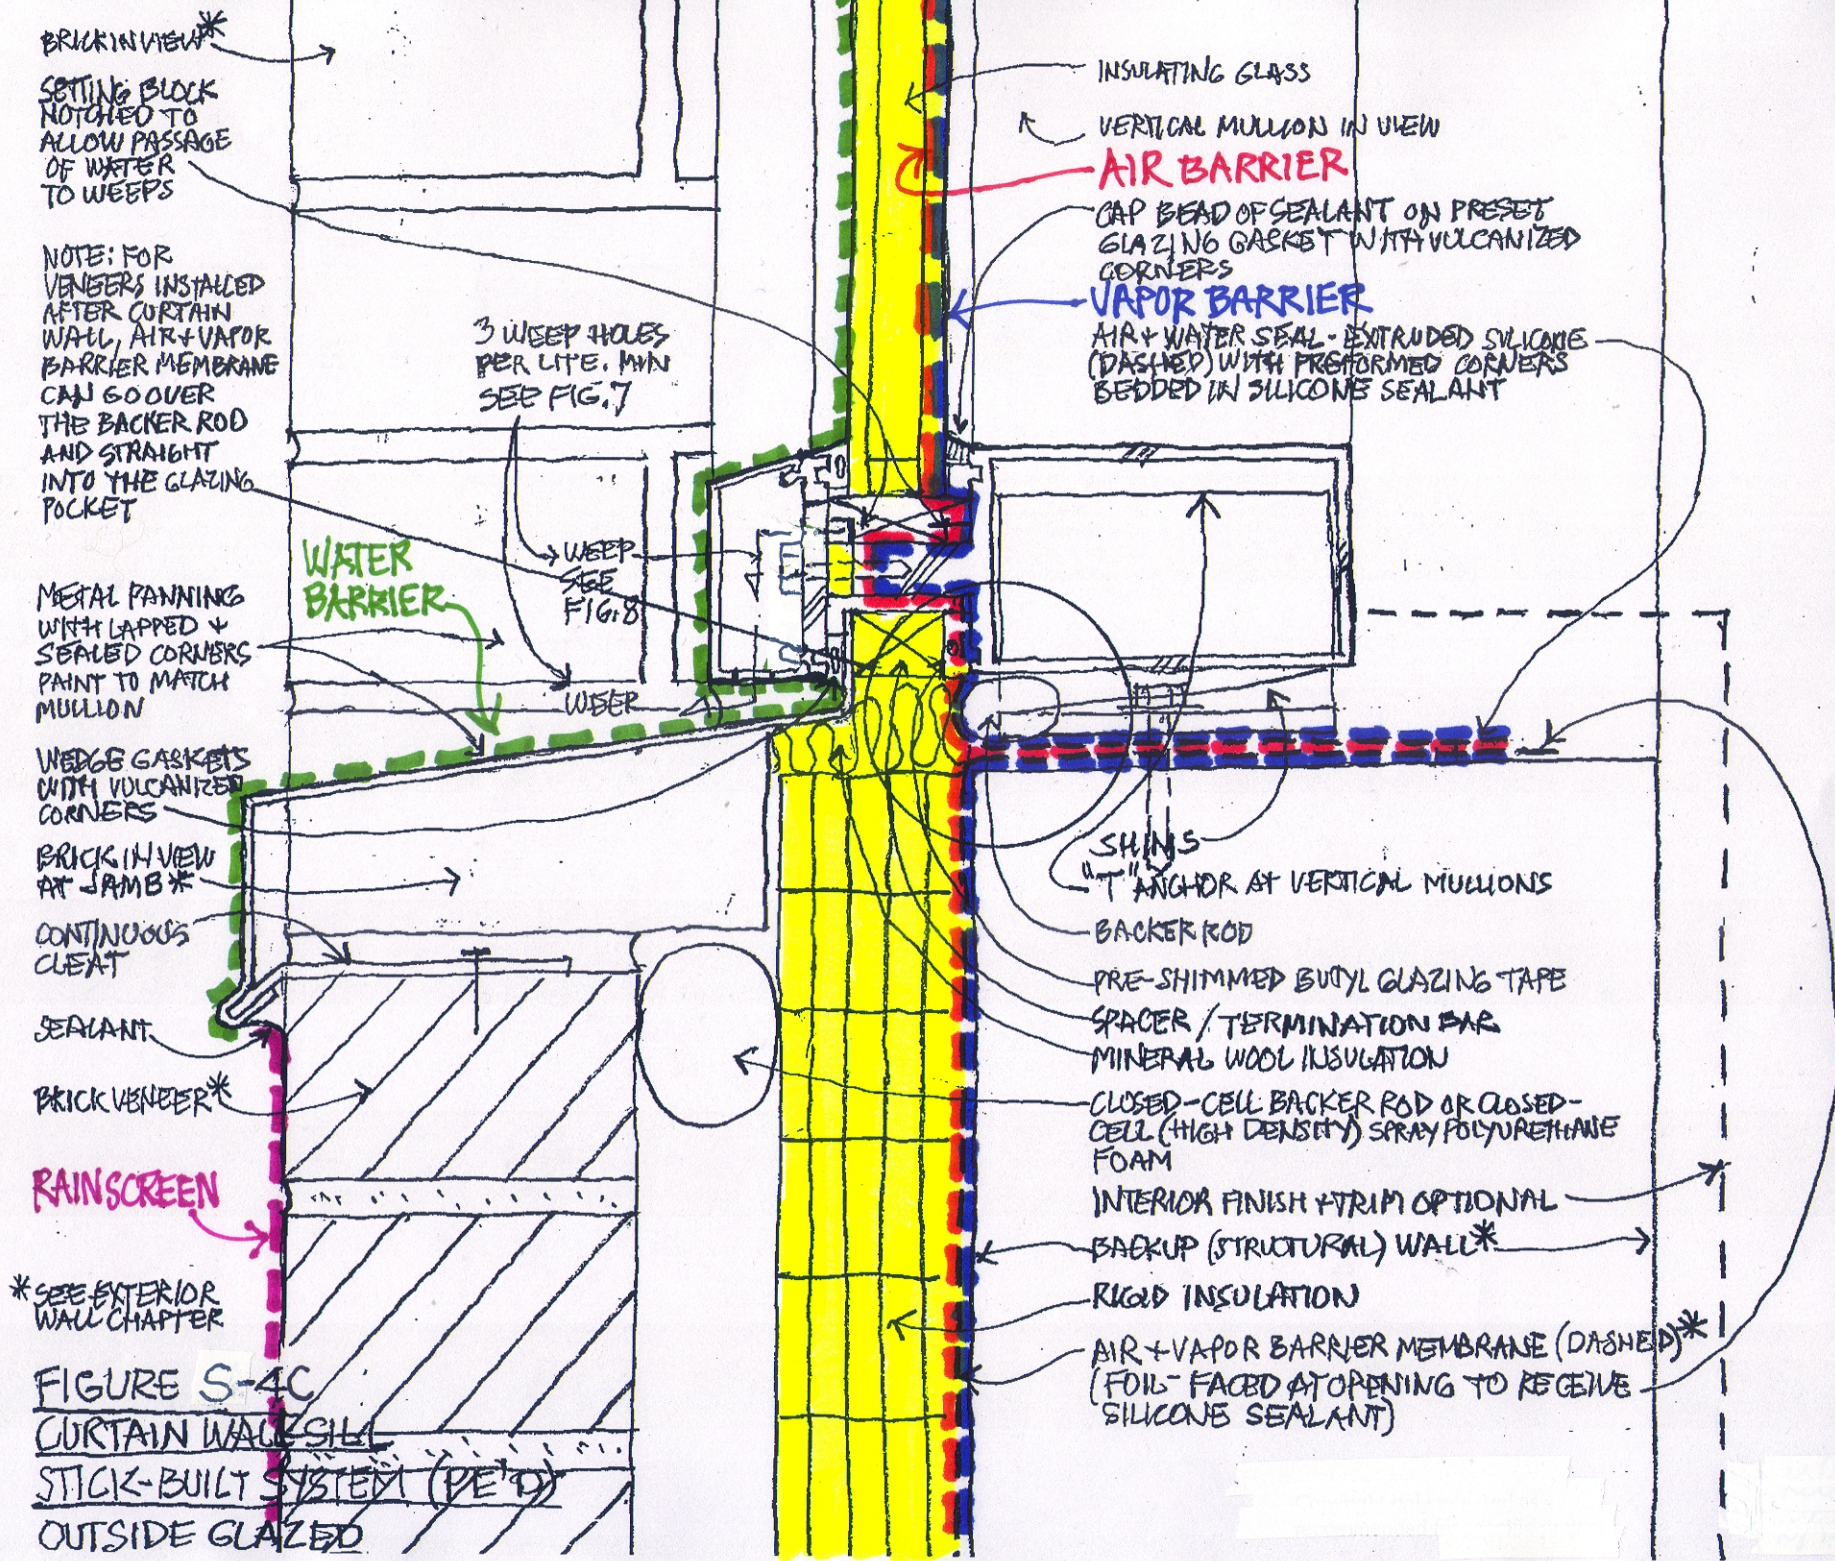


FIGURE S-4C
 CURTAIN WALL SYSTEM
 STICK-BUILT SYSTEM (P.E.T.D.)
 OUTSIDE GLAZED