


SECTION

$$1'' = 1' - 0''$$

4

S-101 | S-302

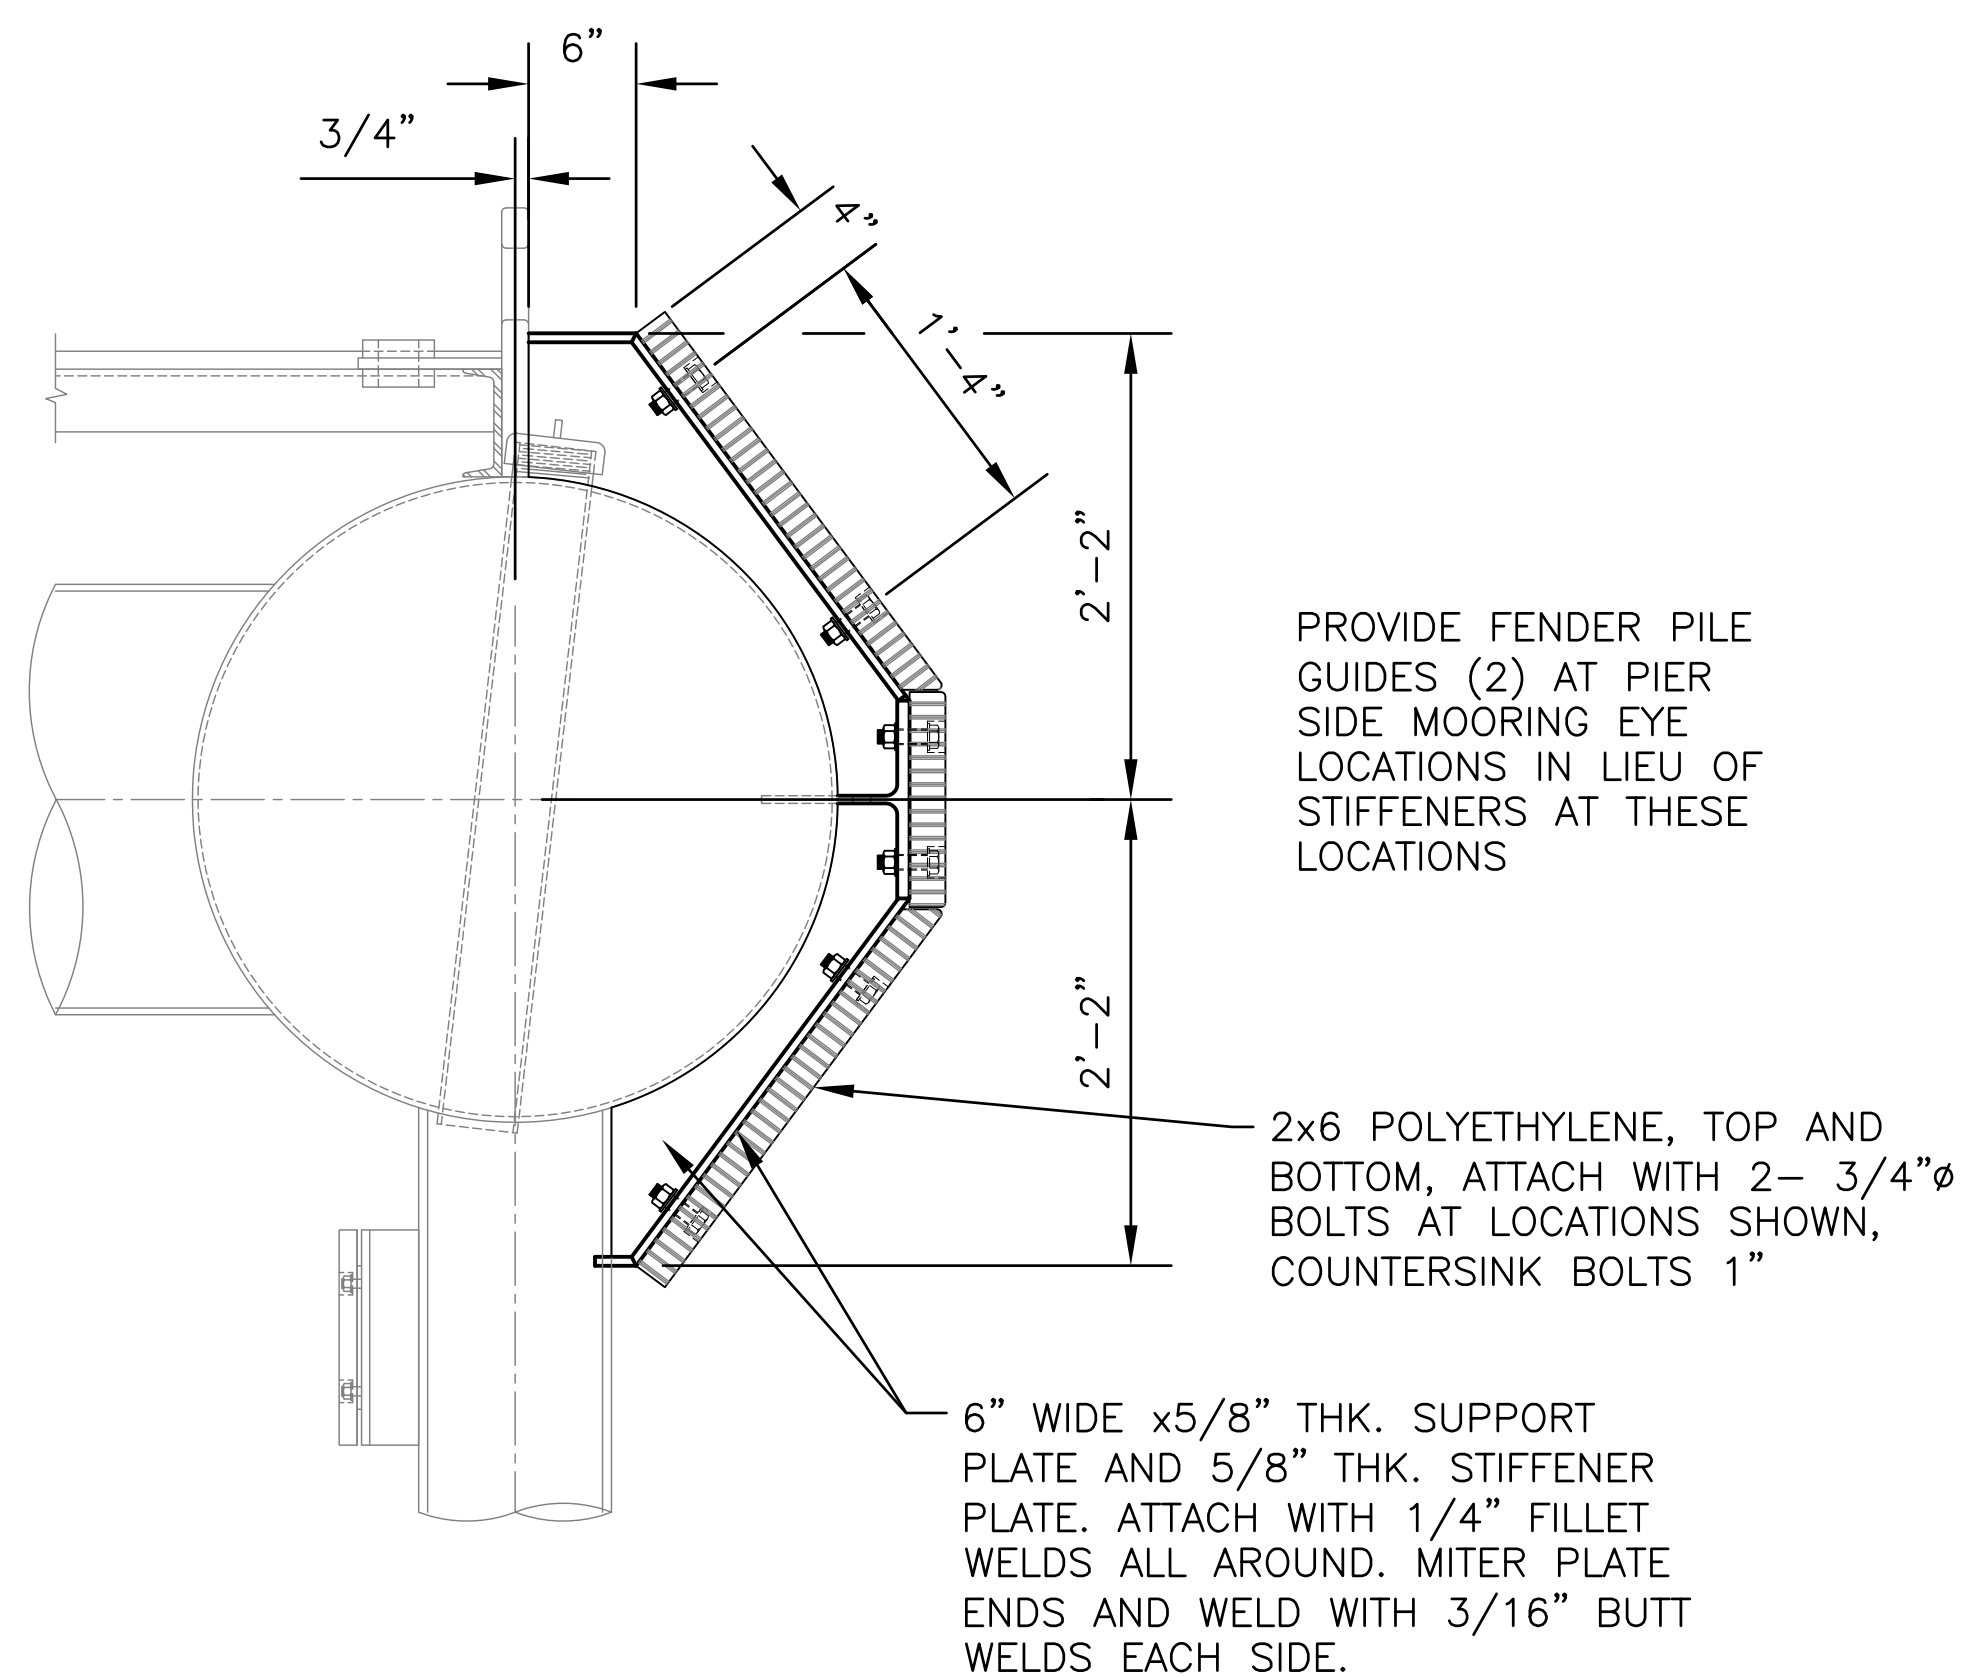


NOTE: TO BE PROVIDED IF IDENTIFIED IN THE SPECIFICATIONS.

OPTION – FENDER PILE GUIDE

$$1'' = 1' - 0''$$

* SPACING MAY VARY TO ACCOMMODATE VARIOUS FENDER MANUFACTURERS.

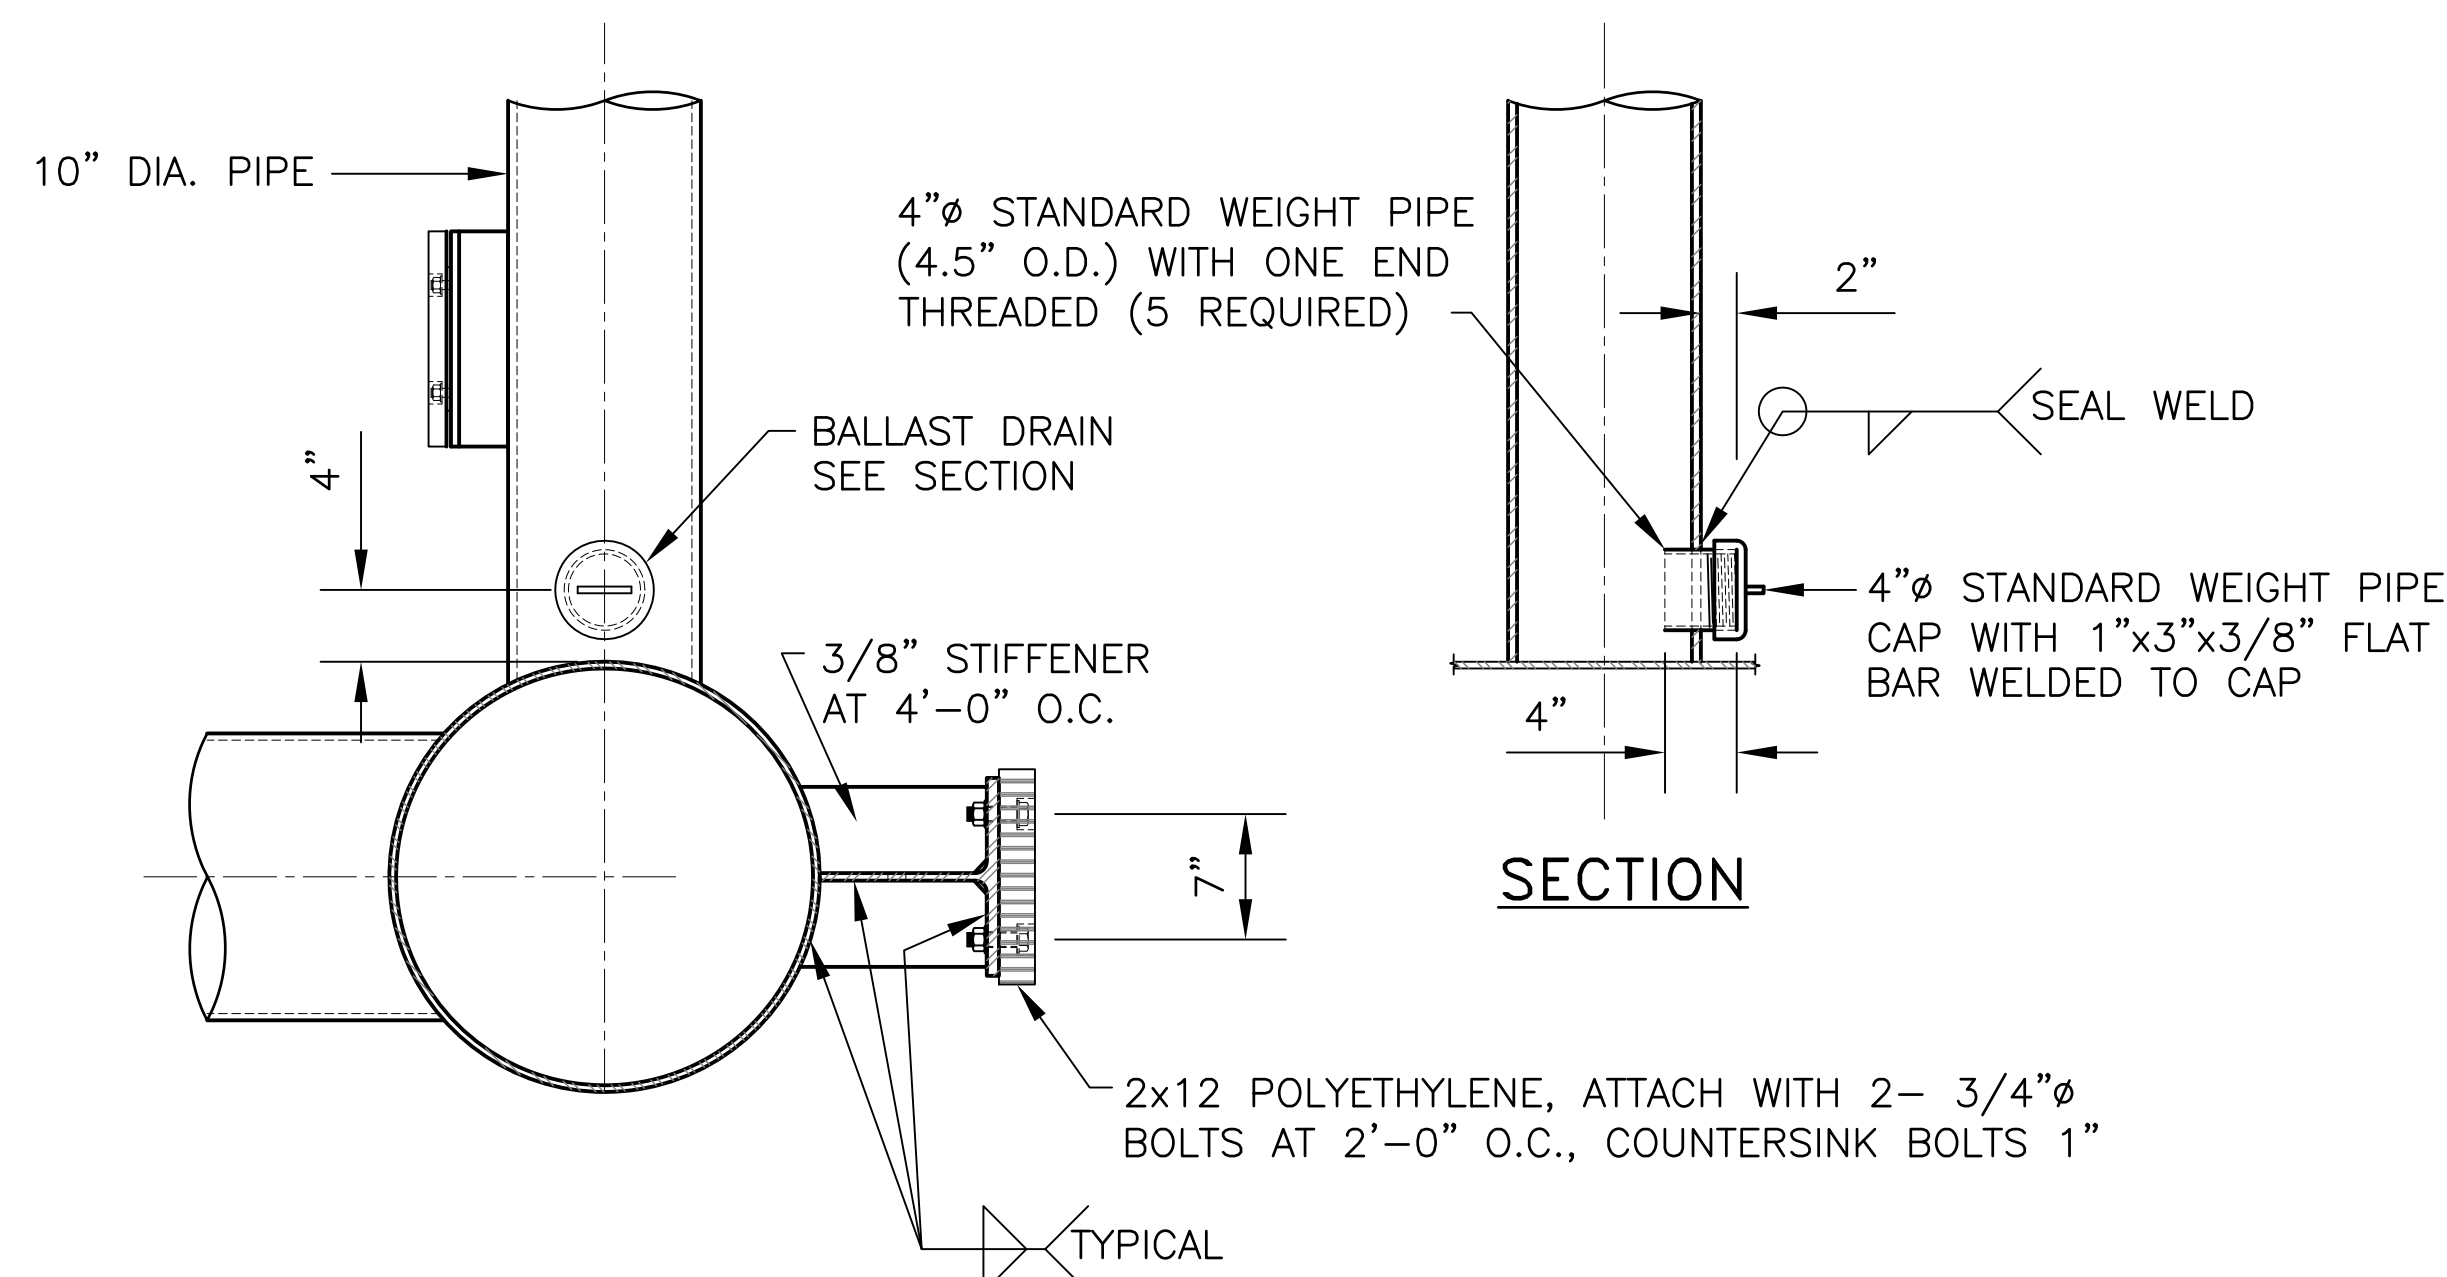


SECTION

$$1'' = 1' - 0'$$

1

S-101 | S-302

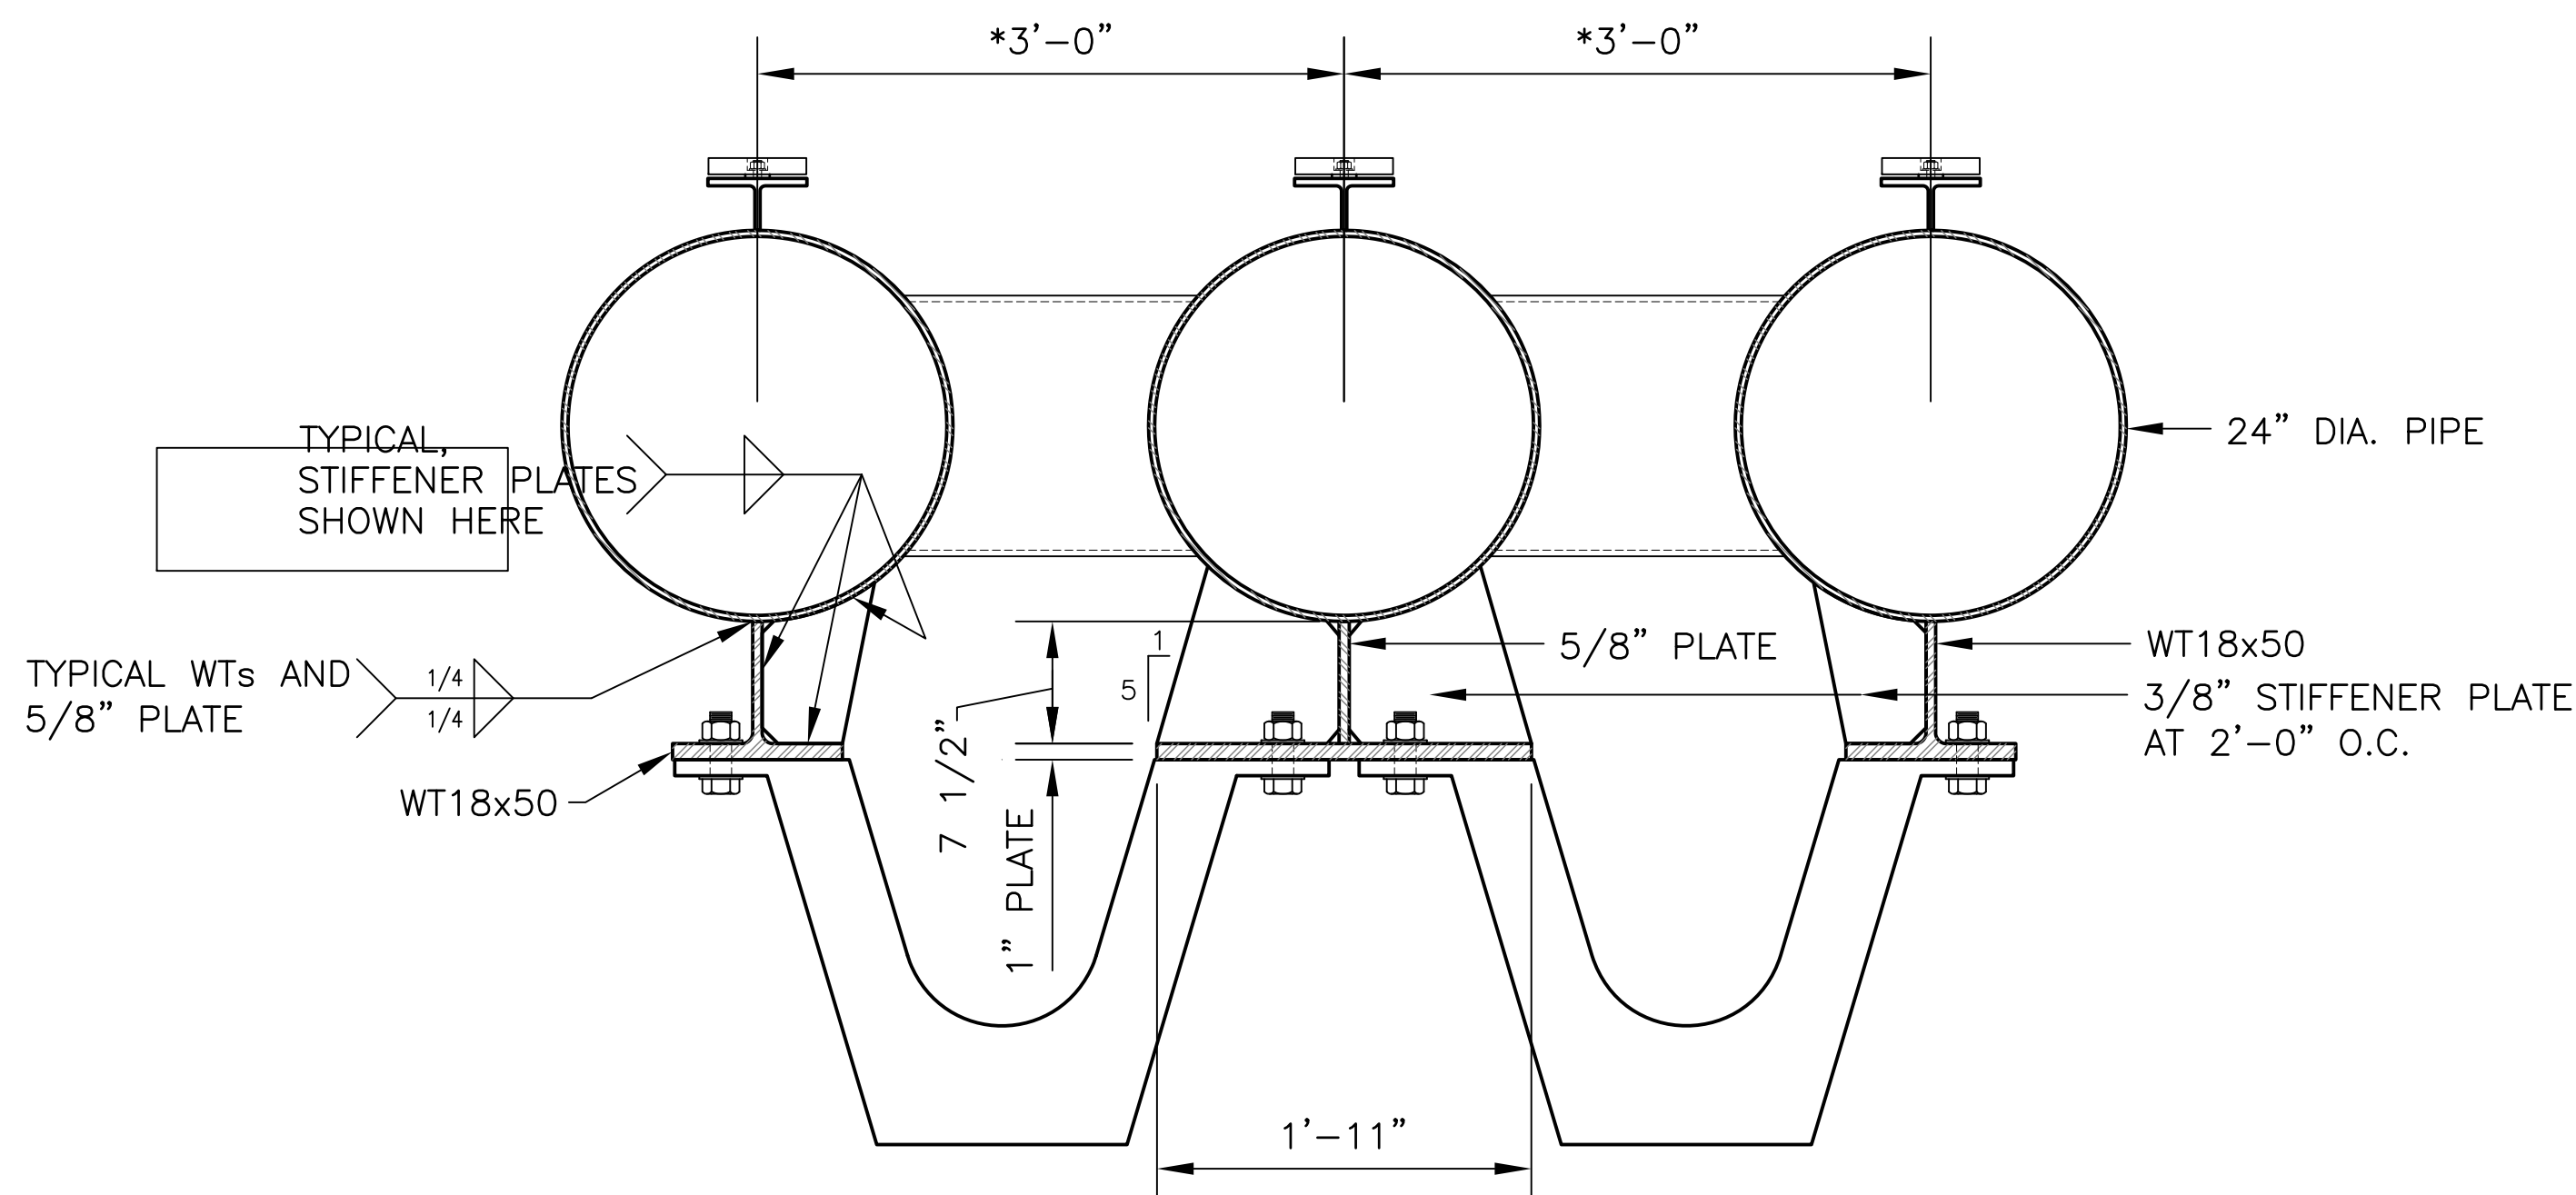

SECTION

$$1'' = 1' - 0''$$

(3)

S-301	S-302
-------	-------

GRAPHIC SCALES

1'' = 1' - 0''



1' 6'' 0' 1' 2' 3'

[illegible]