

NOT FOR
CONSTRUCTION

911 Central Parkway N., Suite 425 San Antonio, TX 78323
501 North Broadway, St. Louis, Missouri 63102-2121

Revision:
Date: By: Description:

AIR FORCE CENTER FOR ENGINEERING AND THE
ENVIRONMENT (AFCEE)
FACILITIES DYNAMIC PROTOTYPES DESIGN FOR
DORMITORIES

Scales: 1/4" = 1'-0"

Jacobs Project No.: FDWD1301

Drawing Title:

PLANS/ AXON

Date: 06 MARCH 2009


Designed By: Designer

Drawn By: Author


Checked By: Checker

Drawing No.:


A01

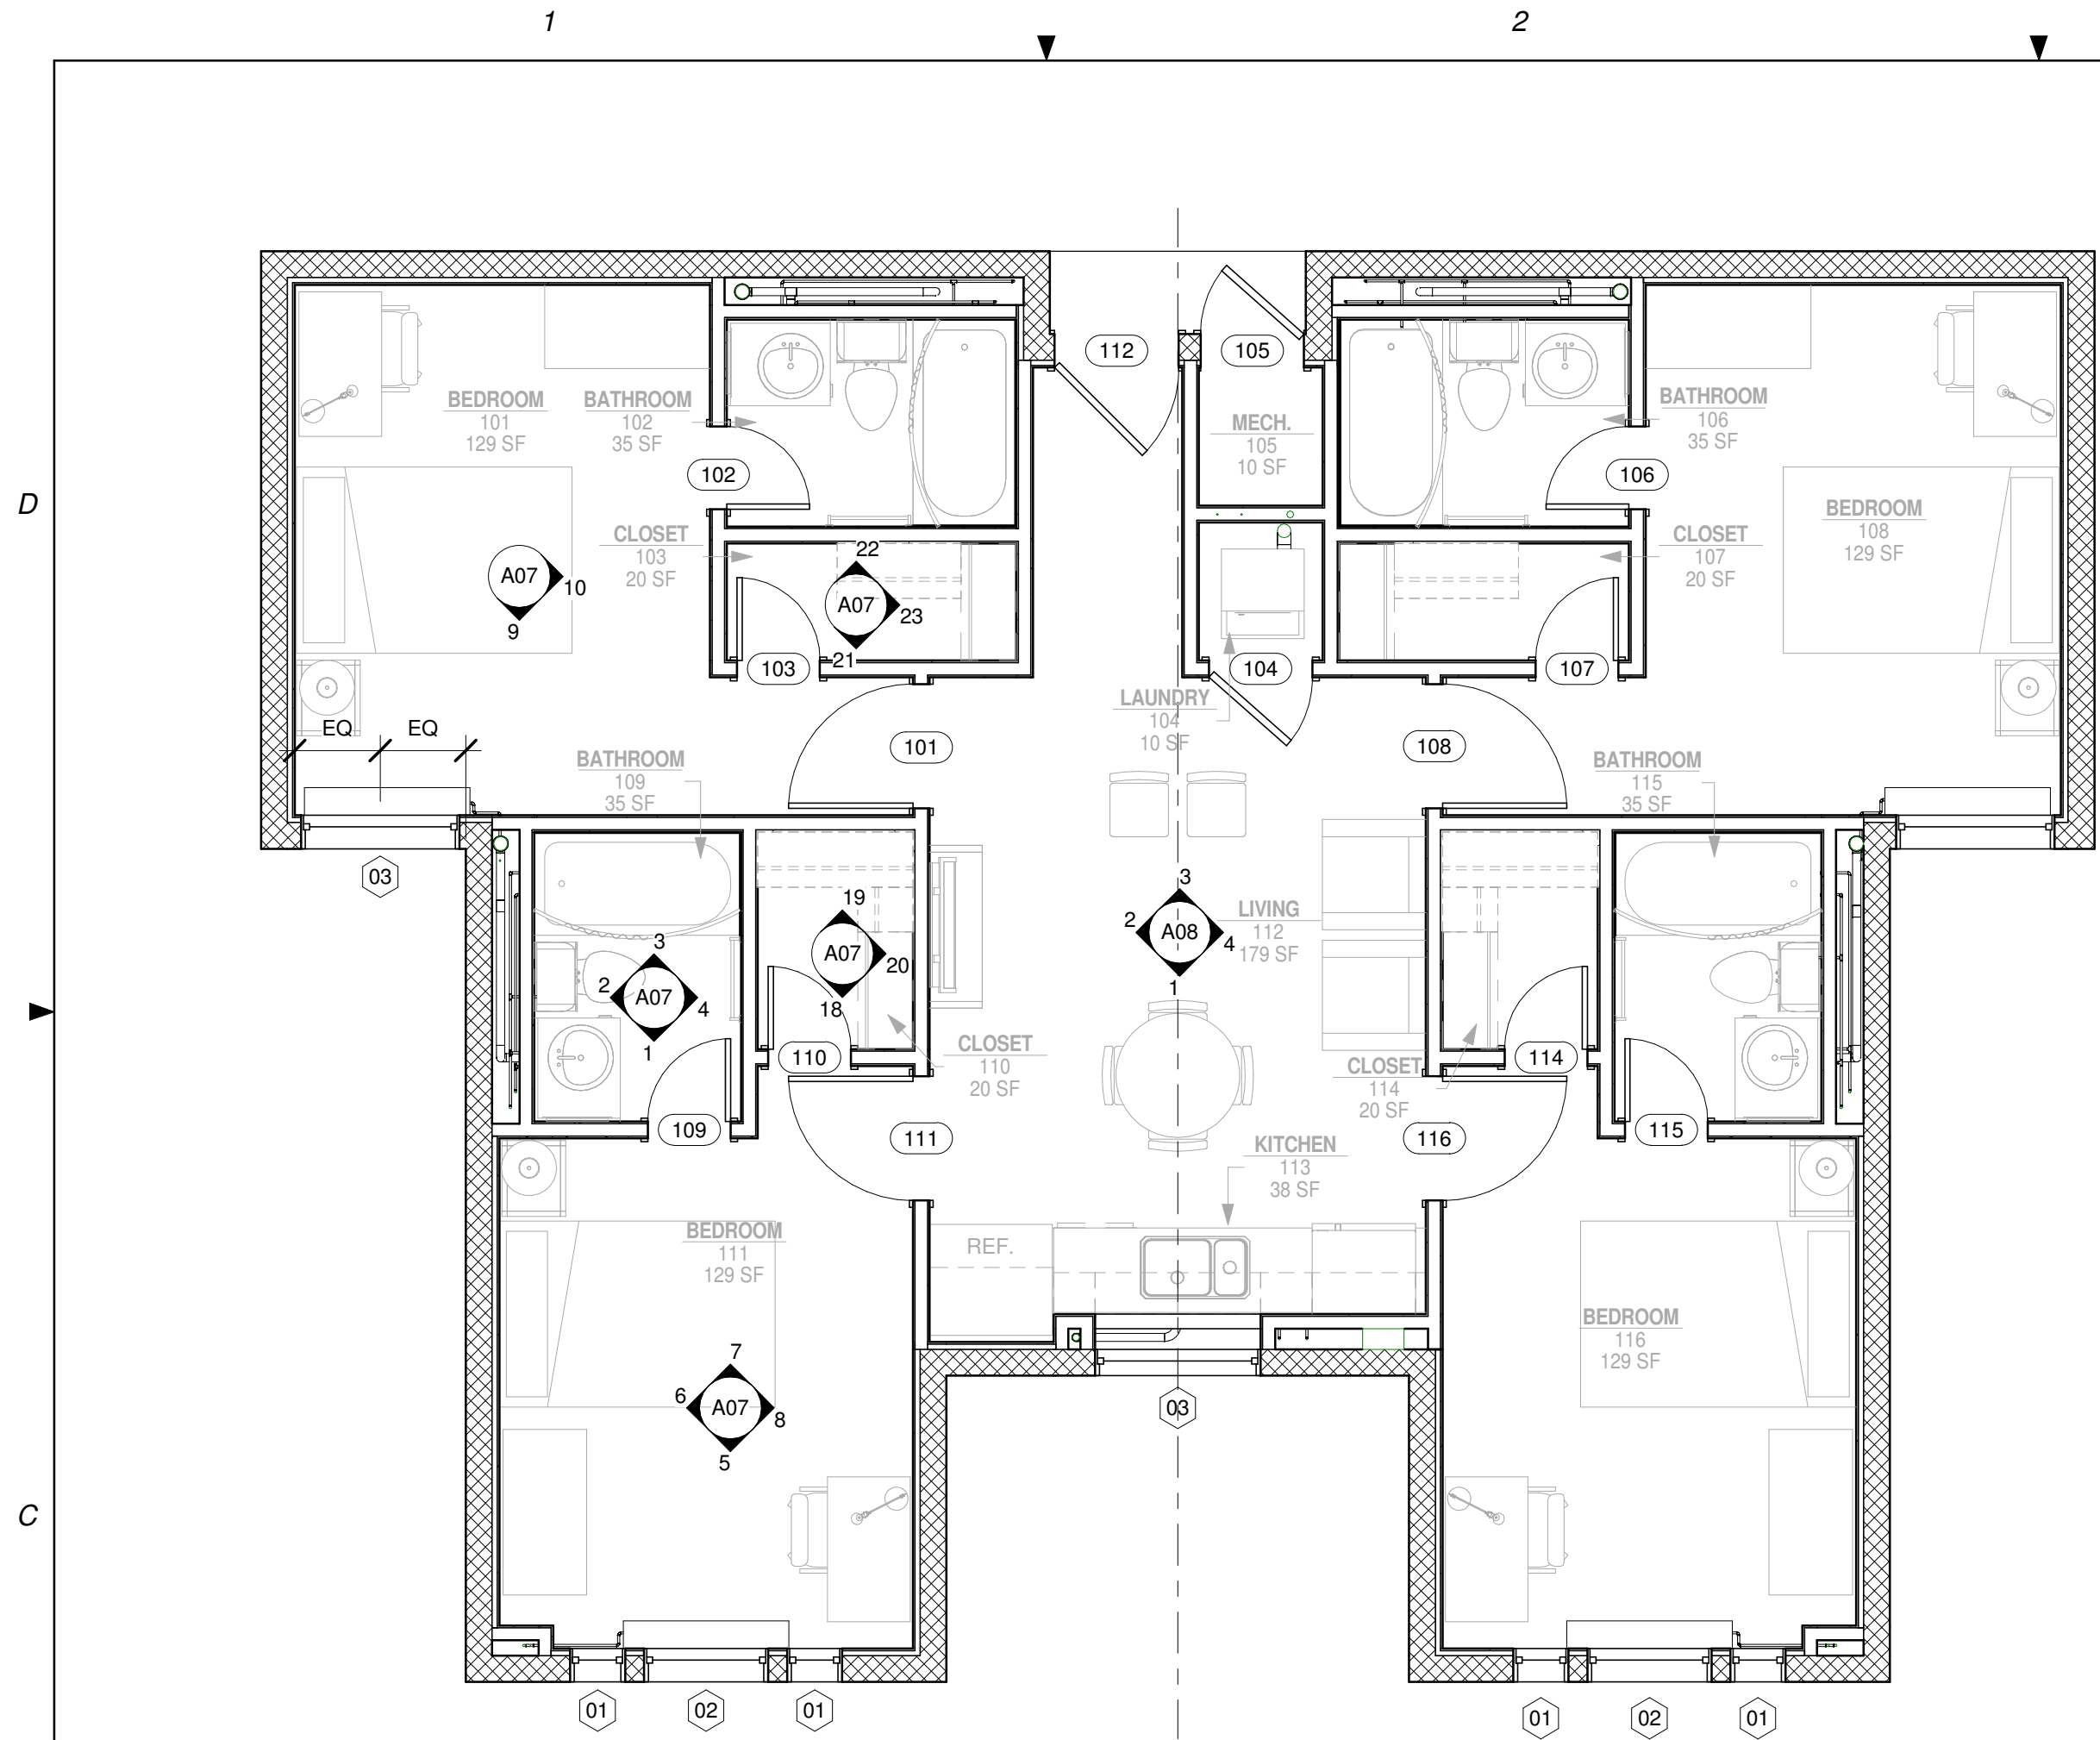


1 UNIT A
1/4" = 1'-0"

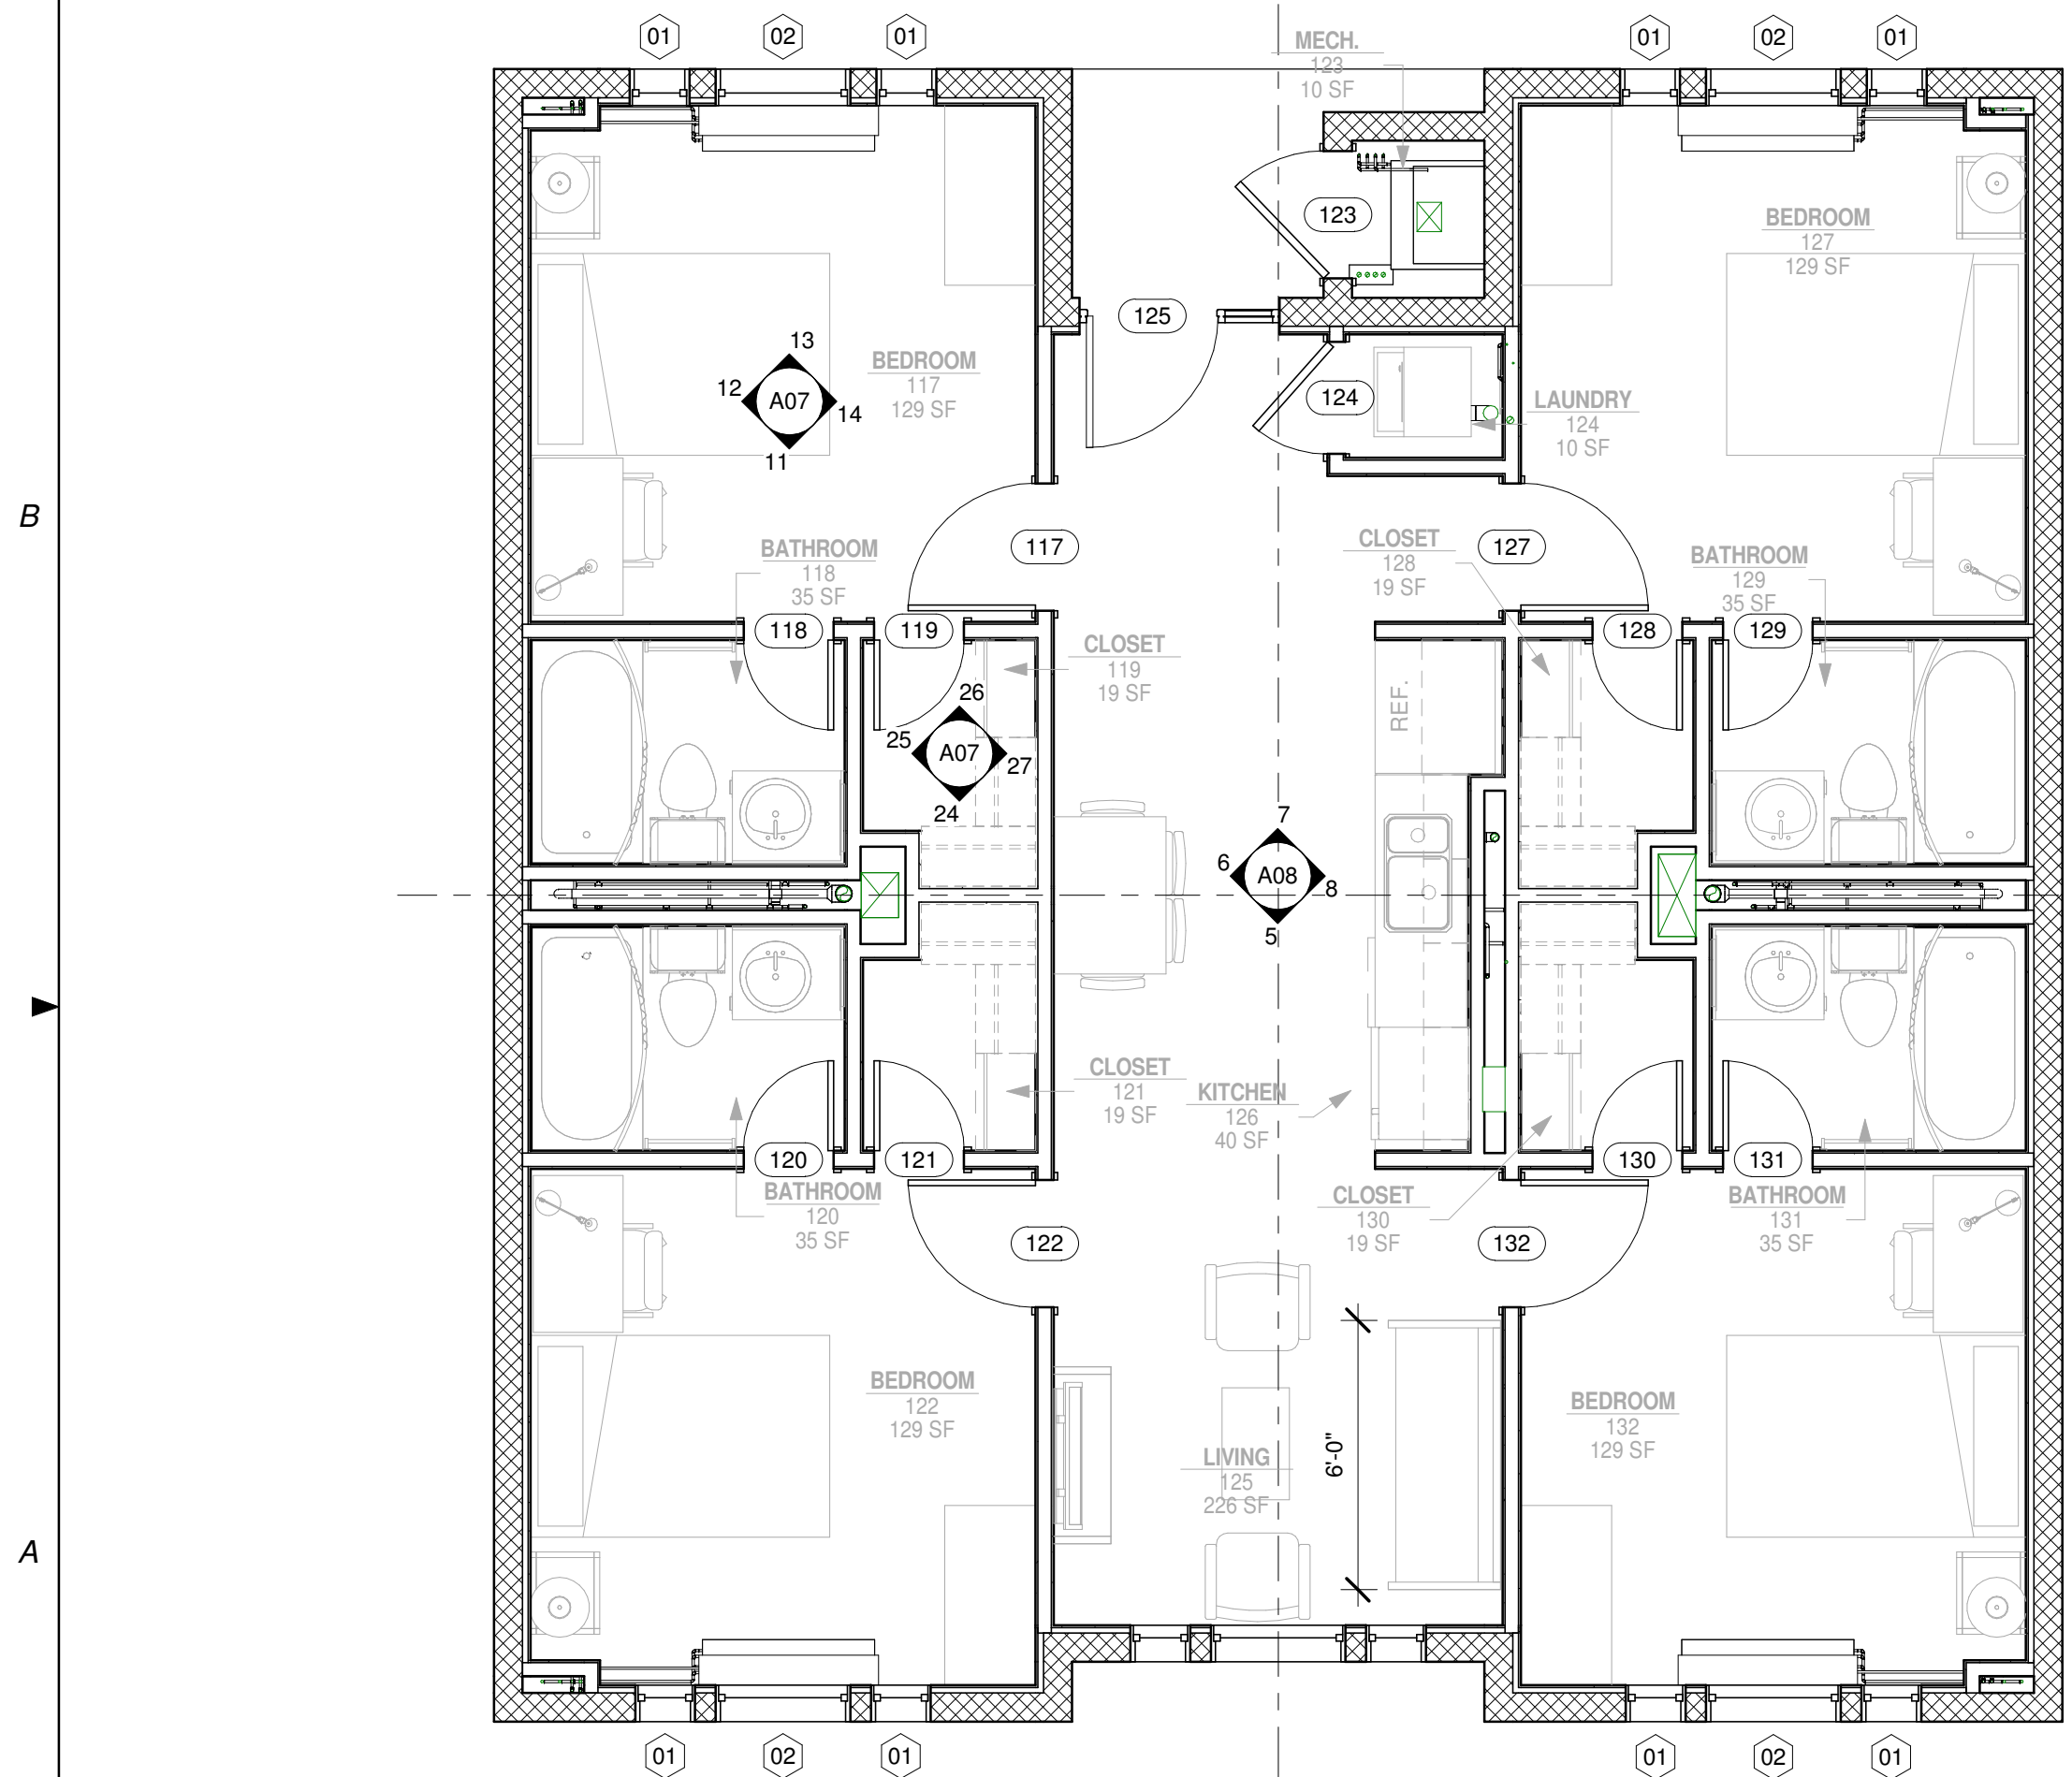


2 UNIT B
1/4" = 1'-0"

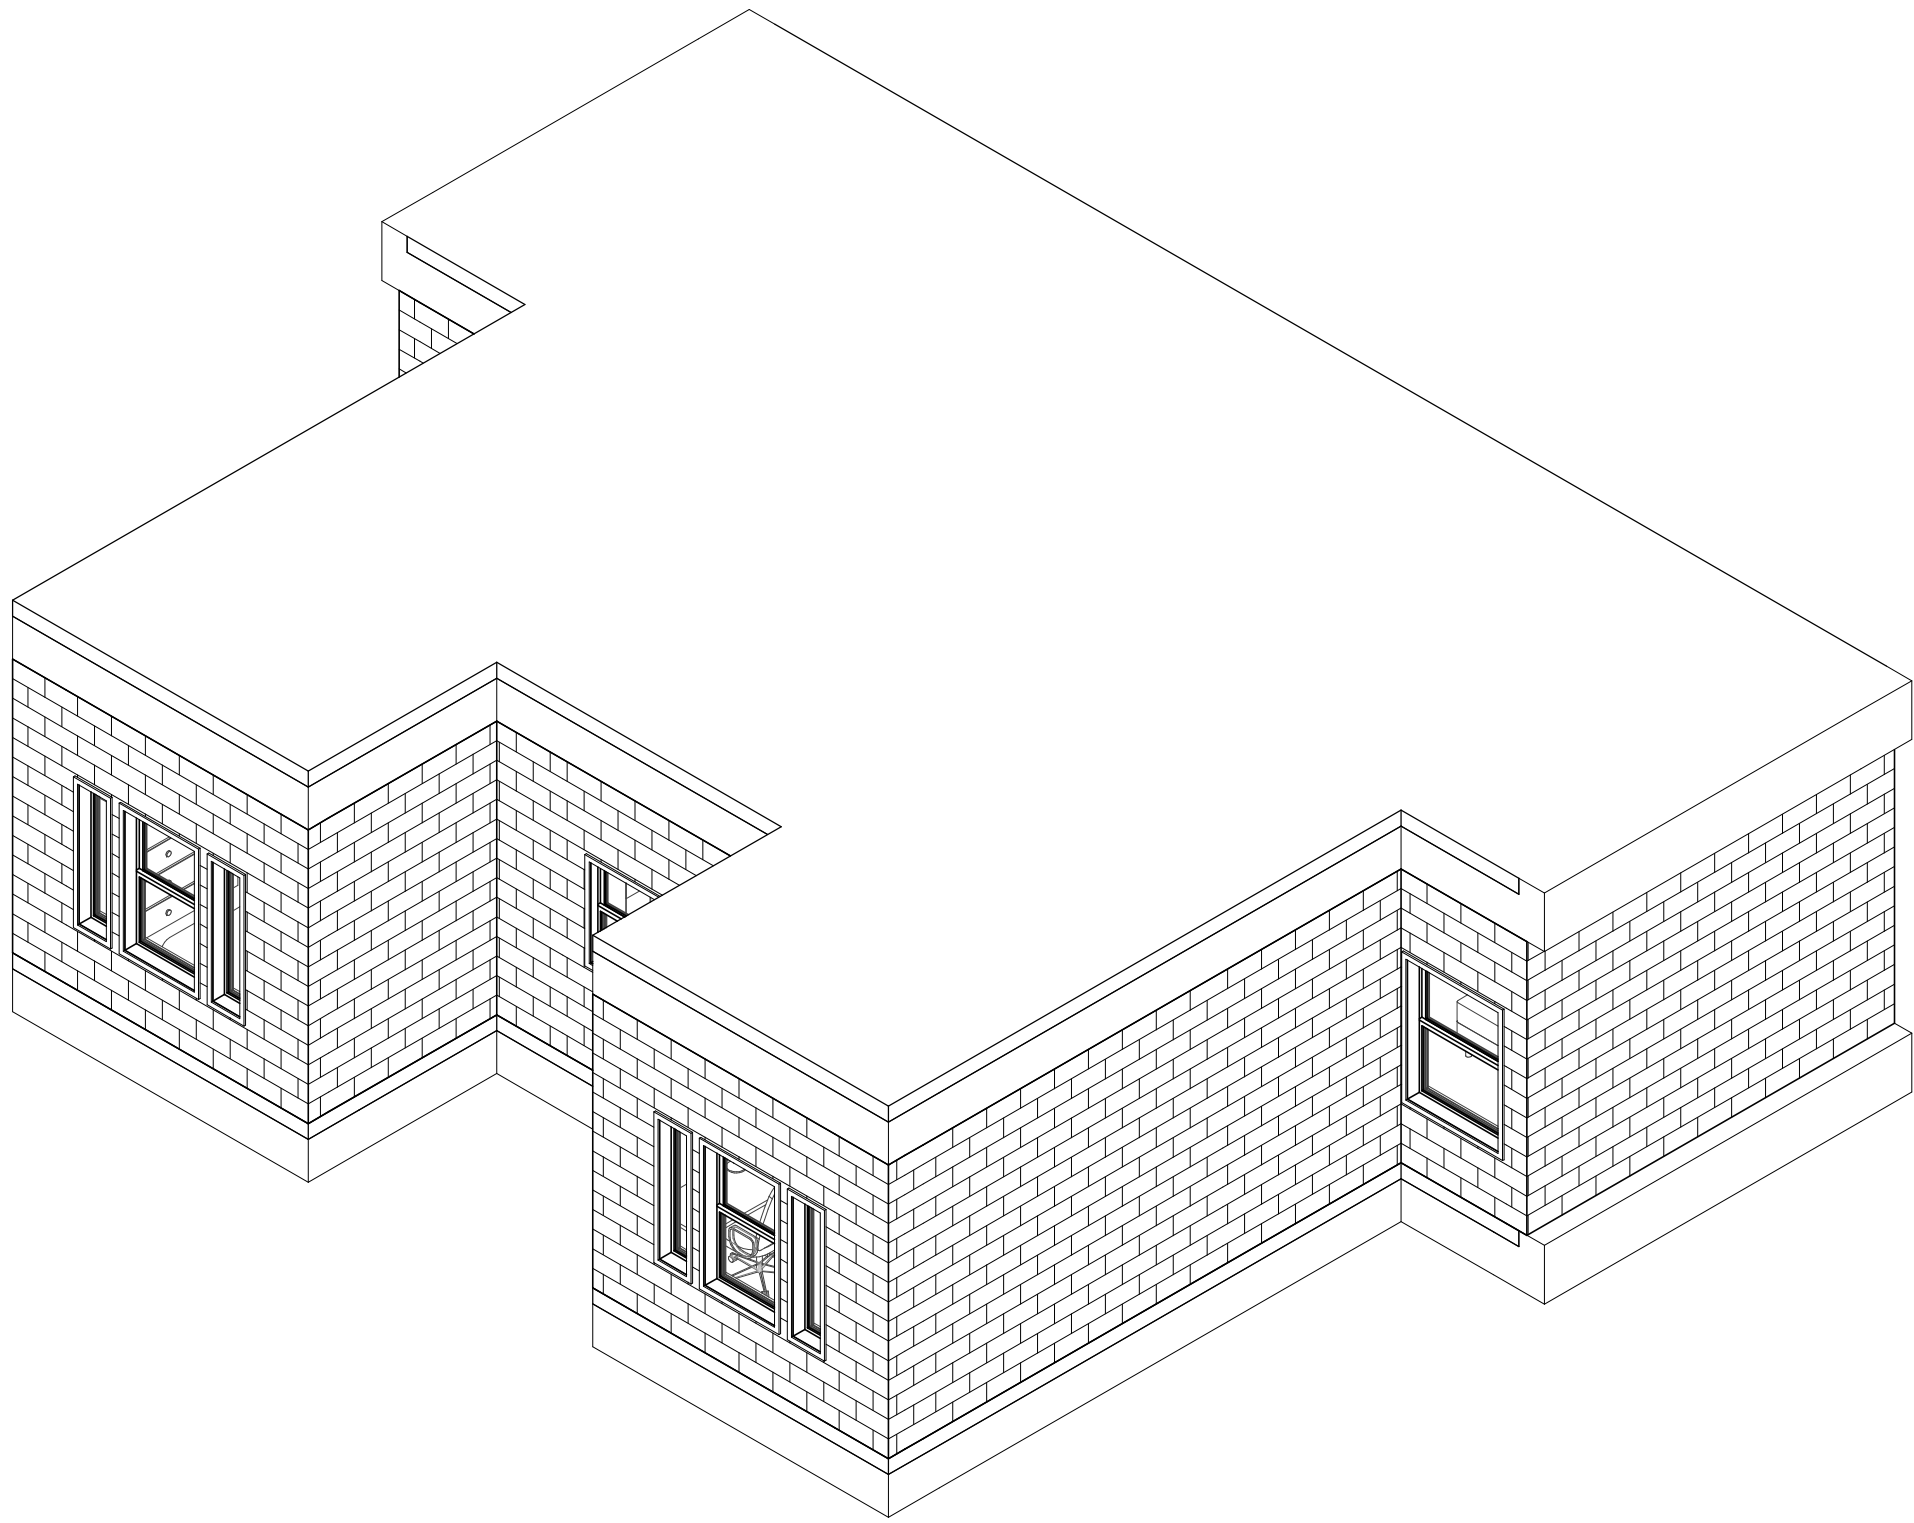

3 UNIT A

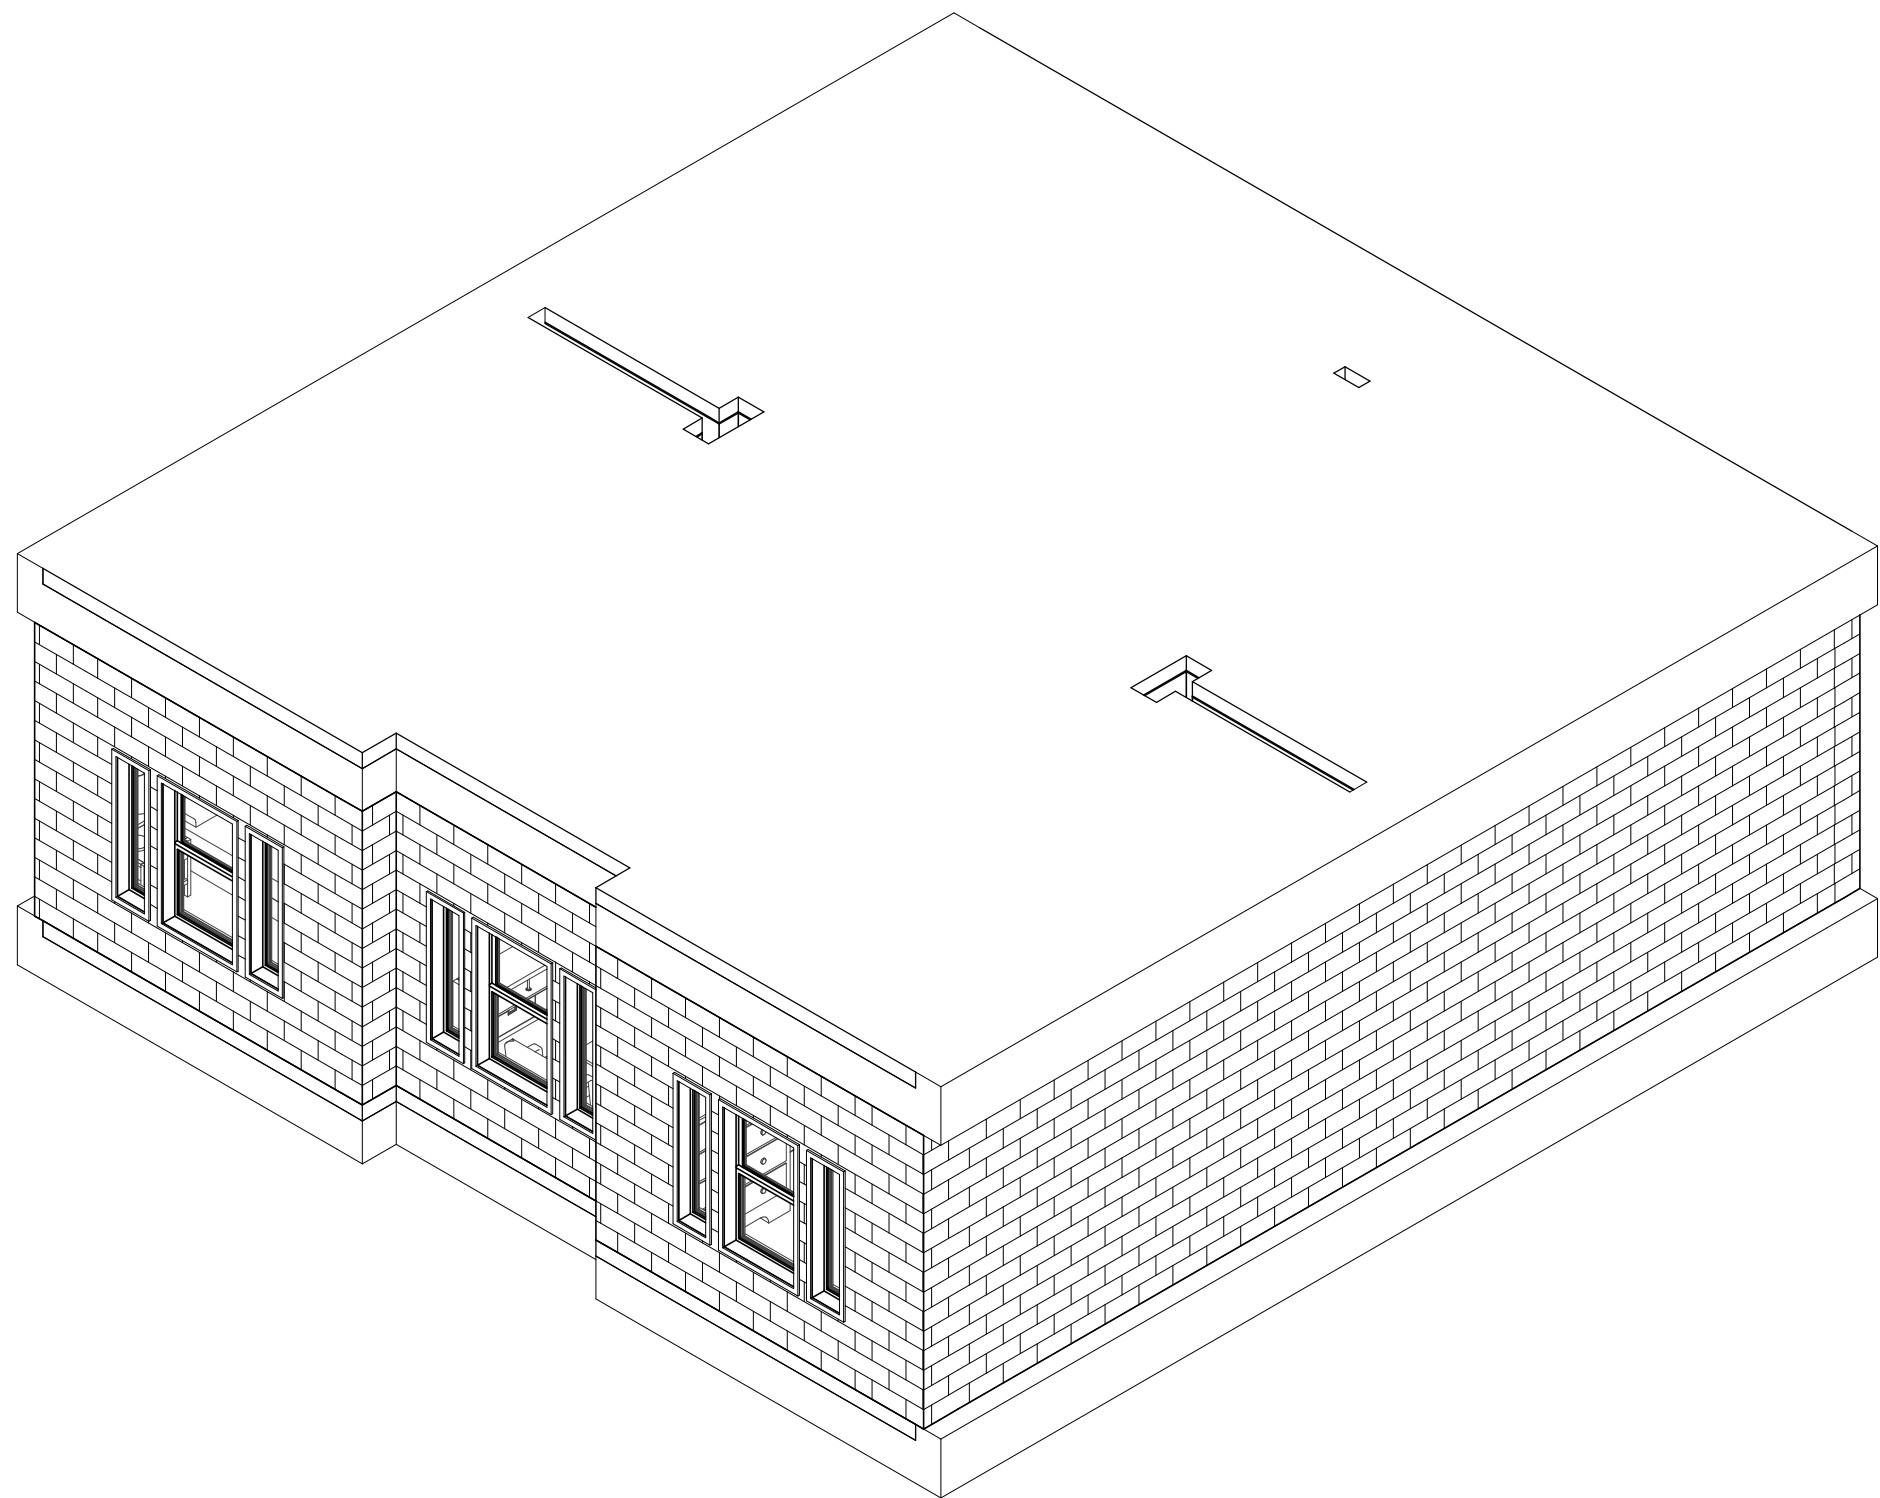

4 UNIT B

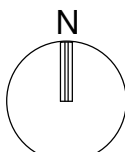

AIR FORCE CENTER FOR ENGINEERING AND THE
ENVIRONMENT (AFCEE)
FACILITIES DYNAMIC PROTOTYPES DESIGN FOR
DORMITORIES

Scales: 1/4" = 1'-0"

Jacobs Project No.: FDWD1301



Drawing Title:

PLANS/ AXON


Date: 06 MARCH 2009

Designed By: Designer
Drawn By: Author
Checked By: Checker


Drawing No.:
A02

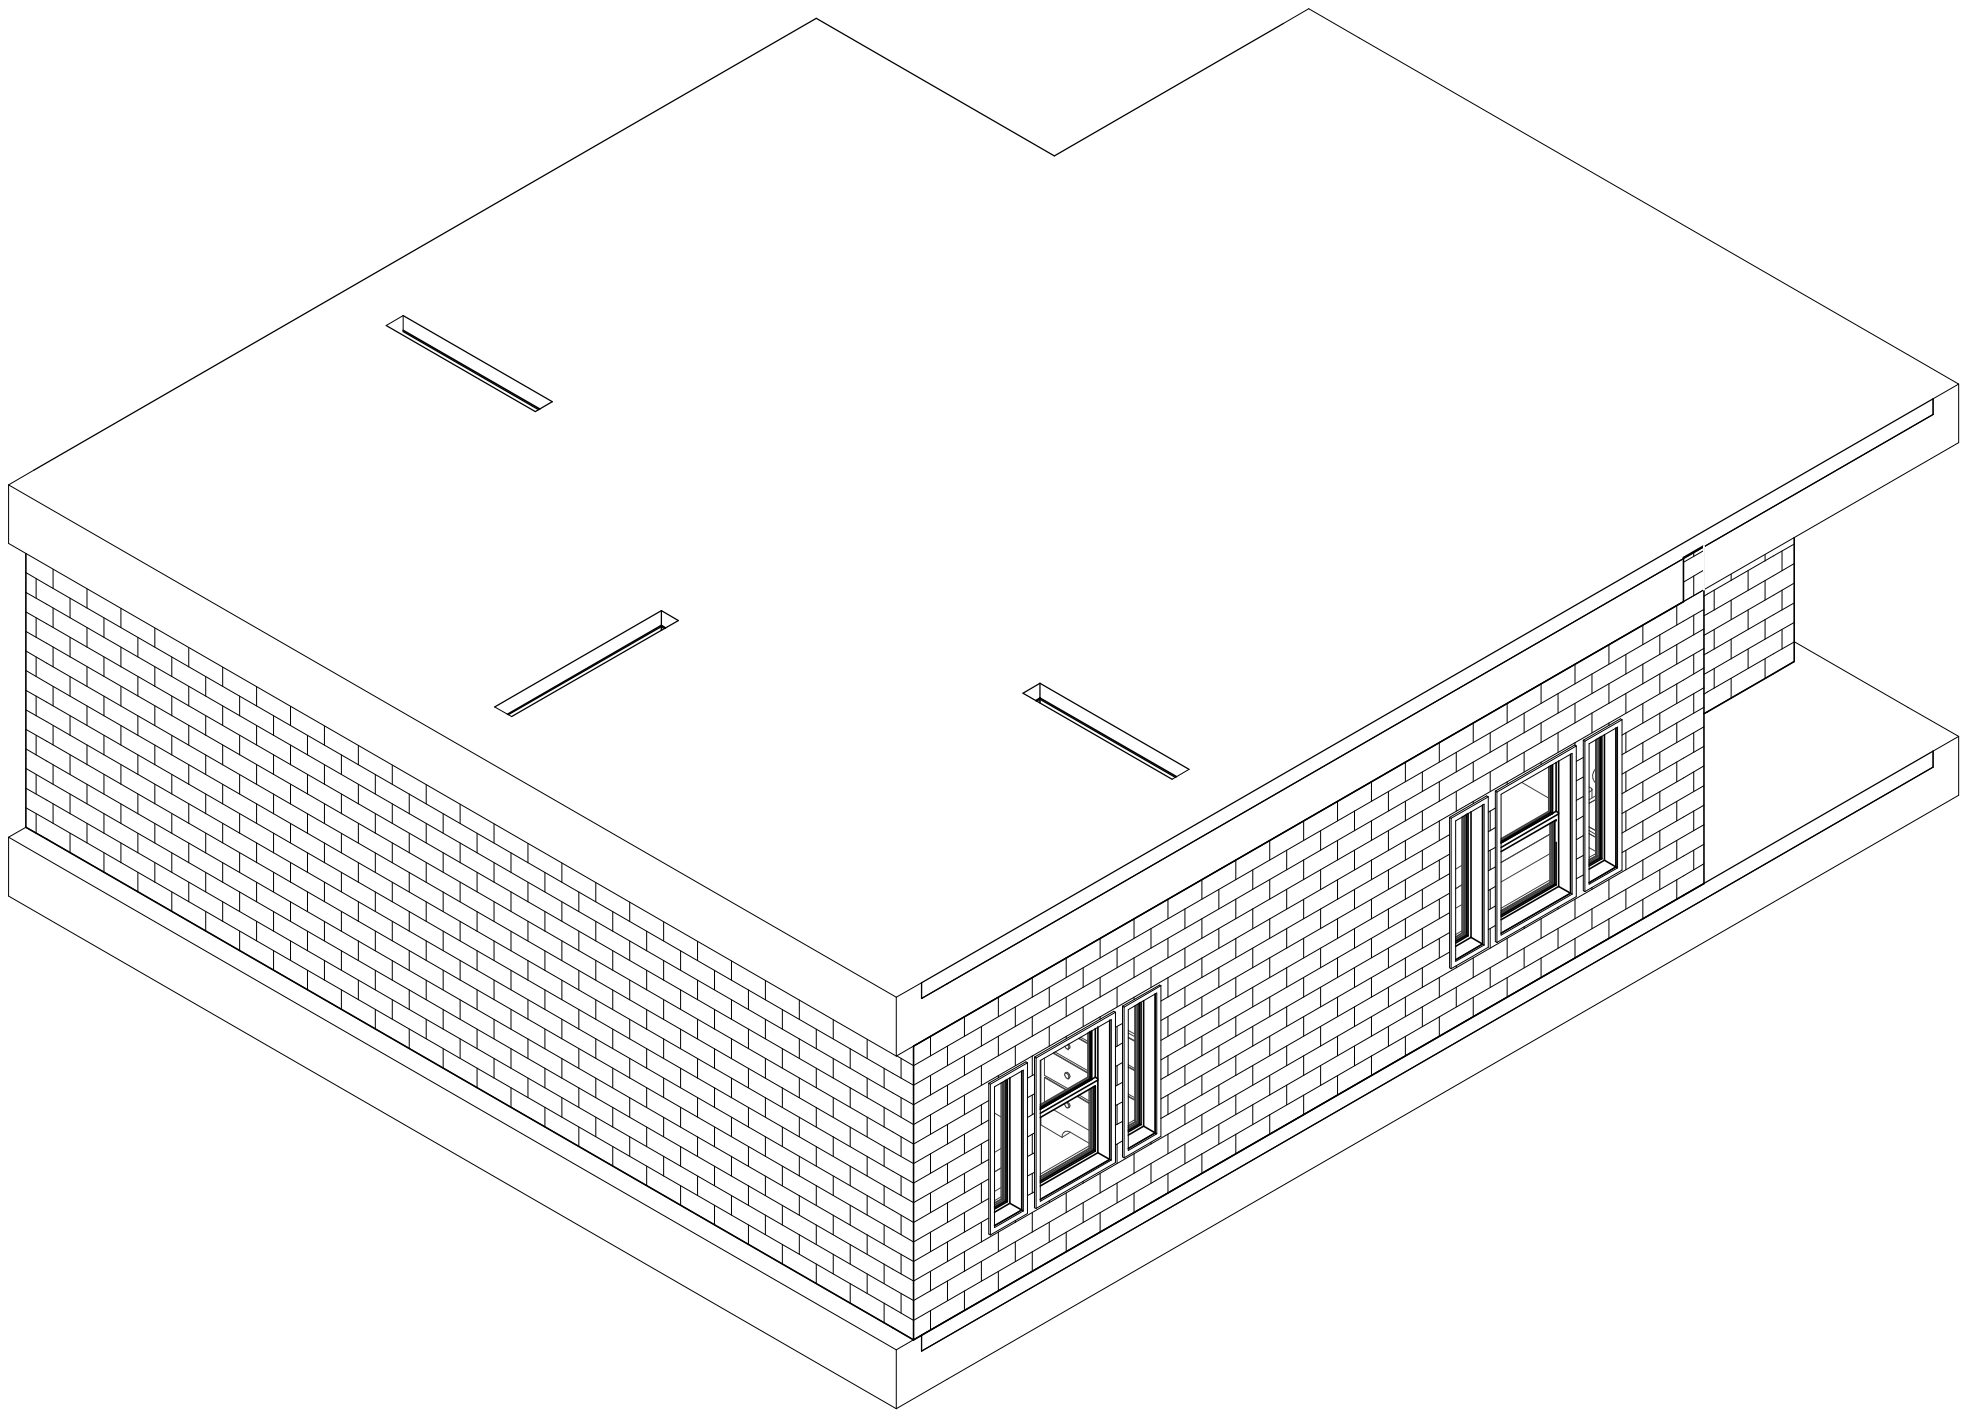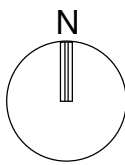


2 UNIT C.1

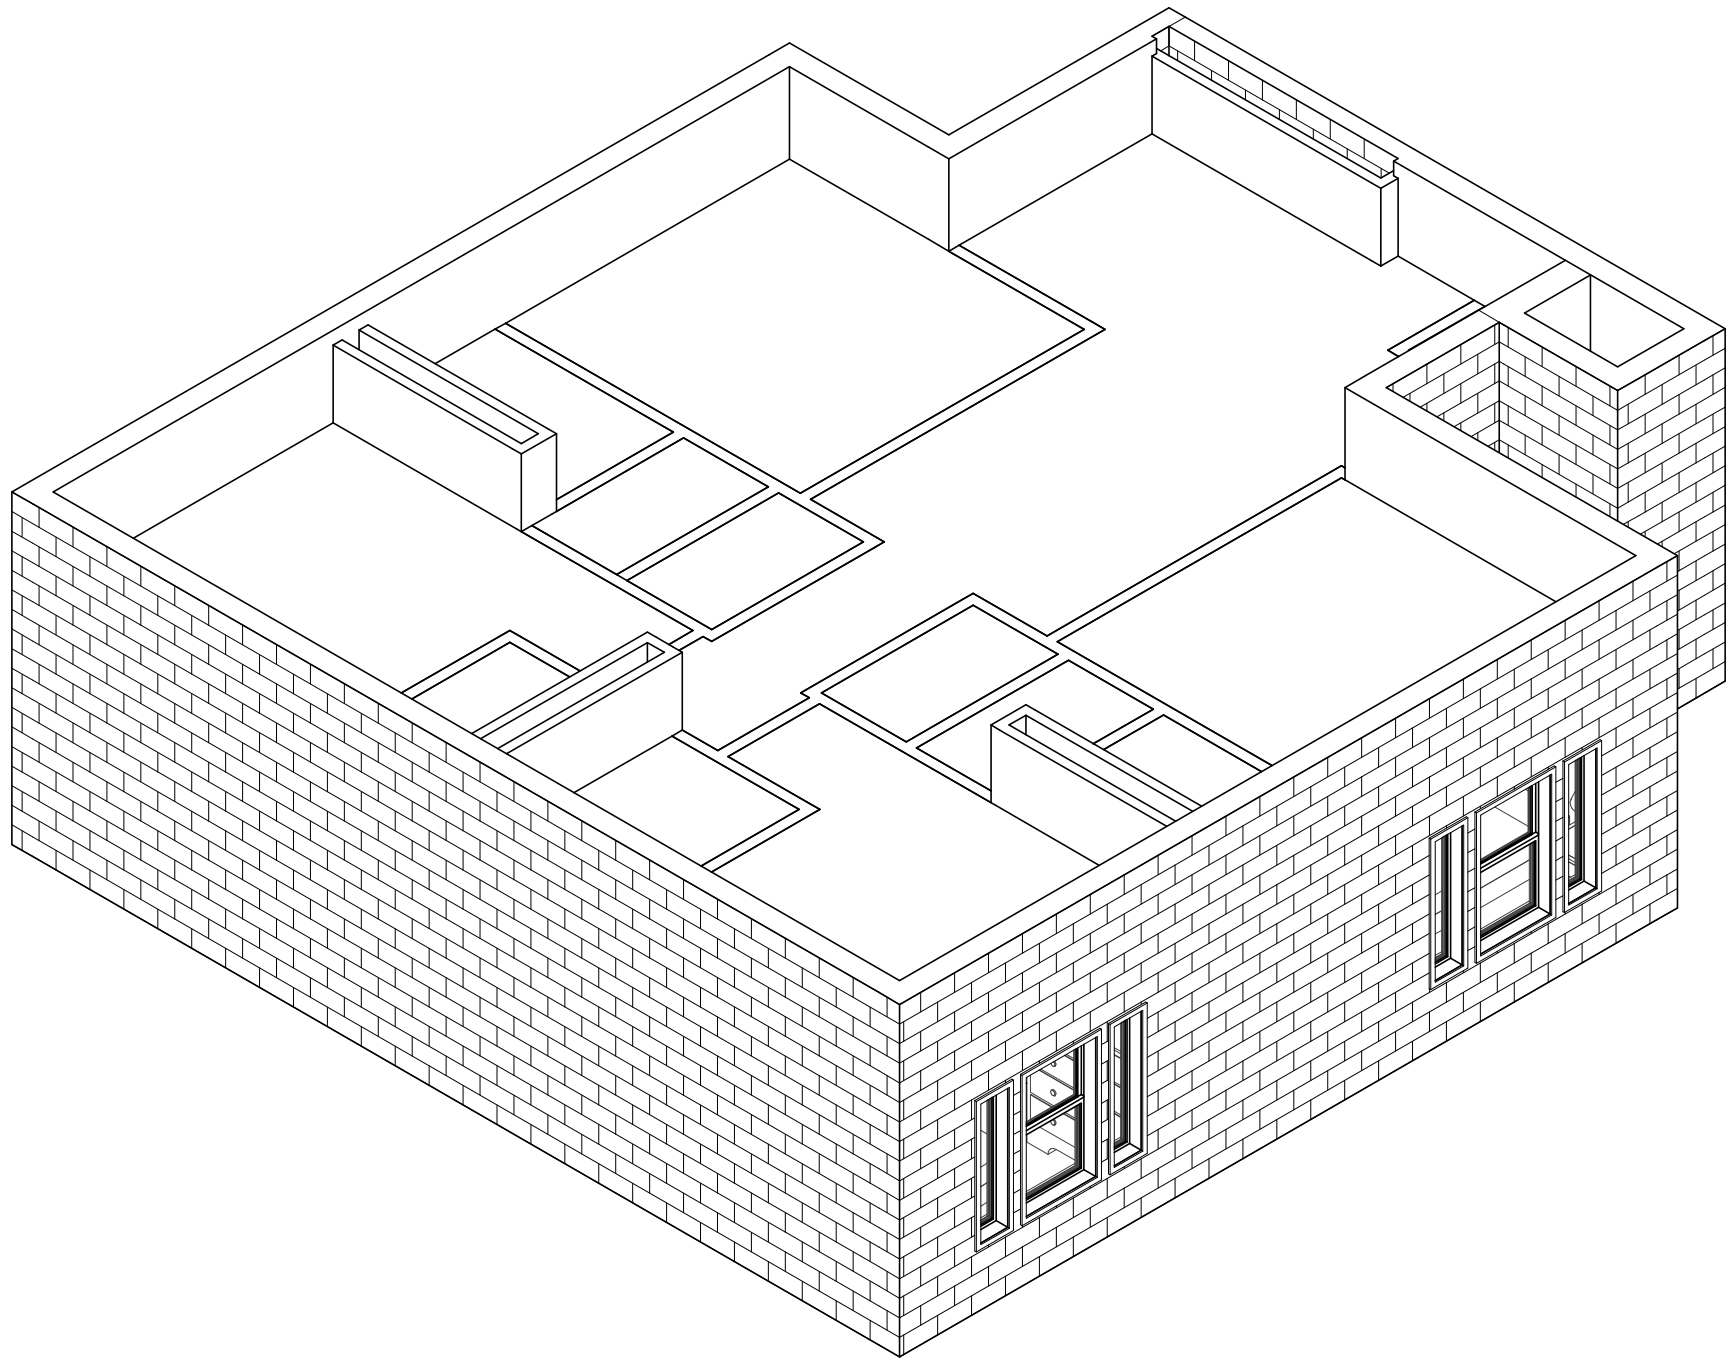



4 UNIT C.2

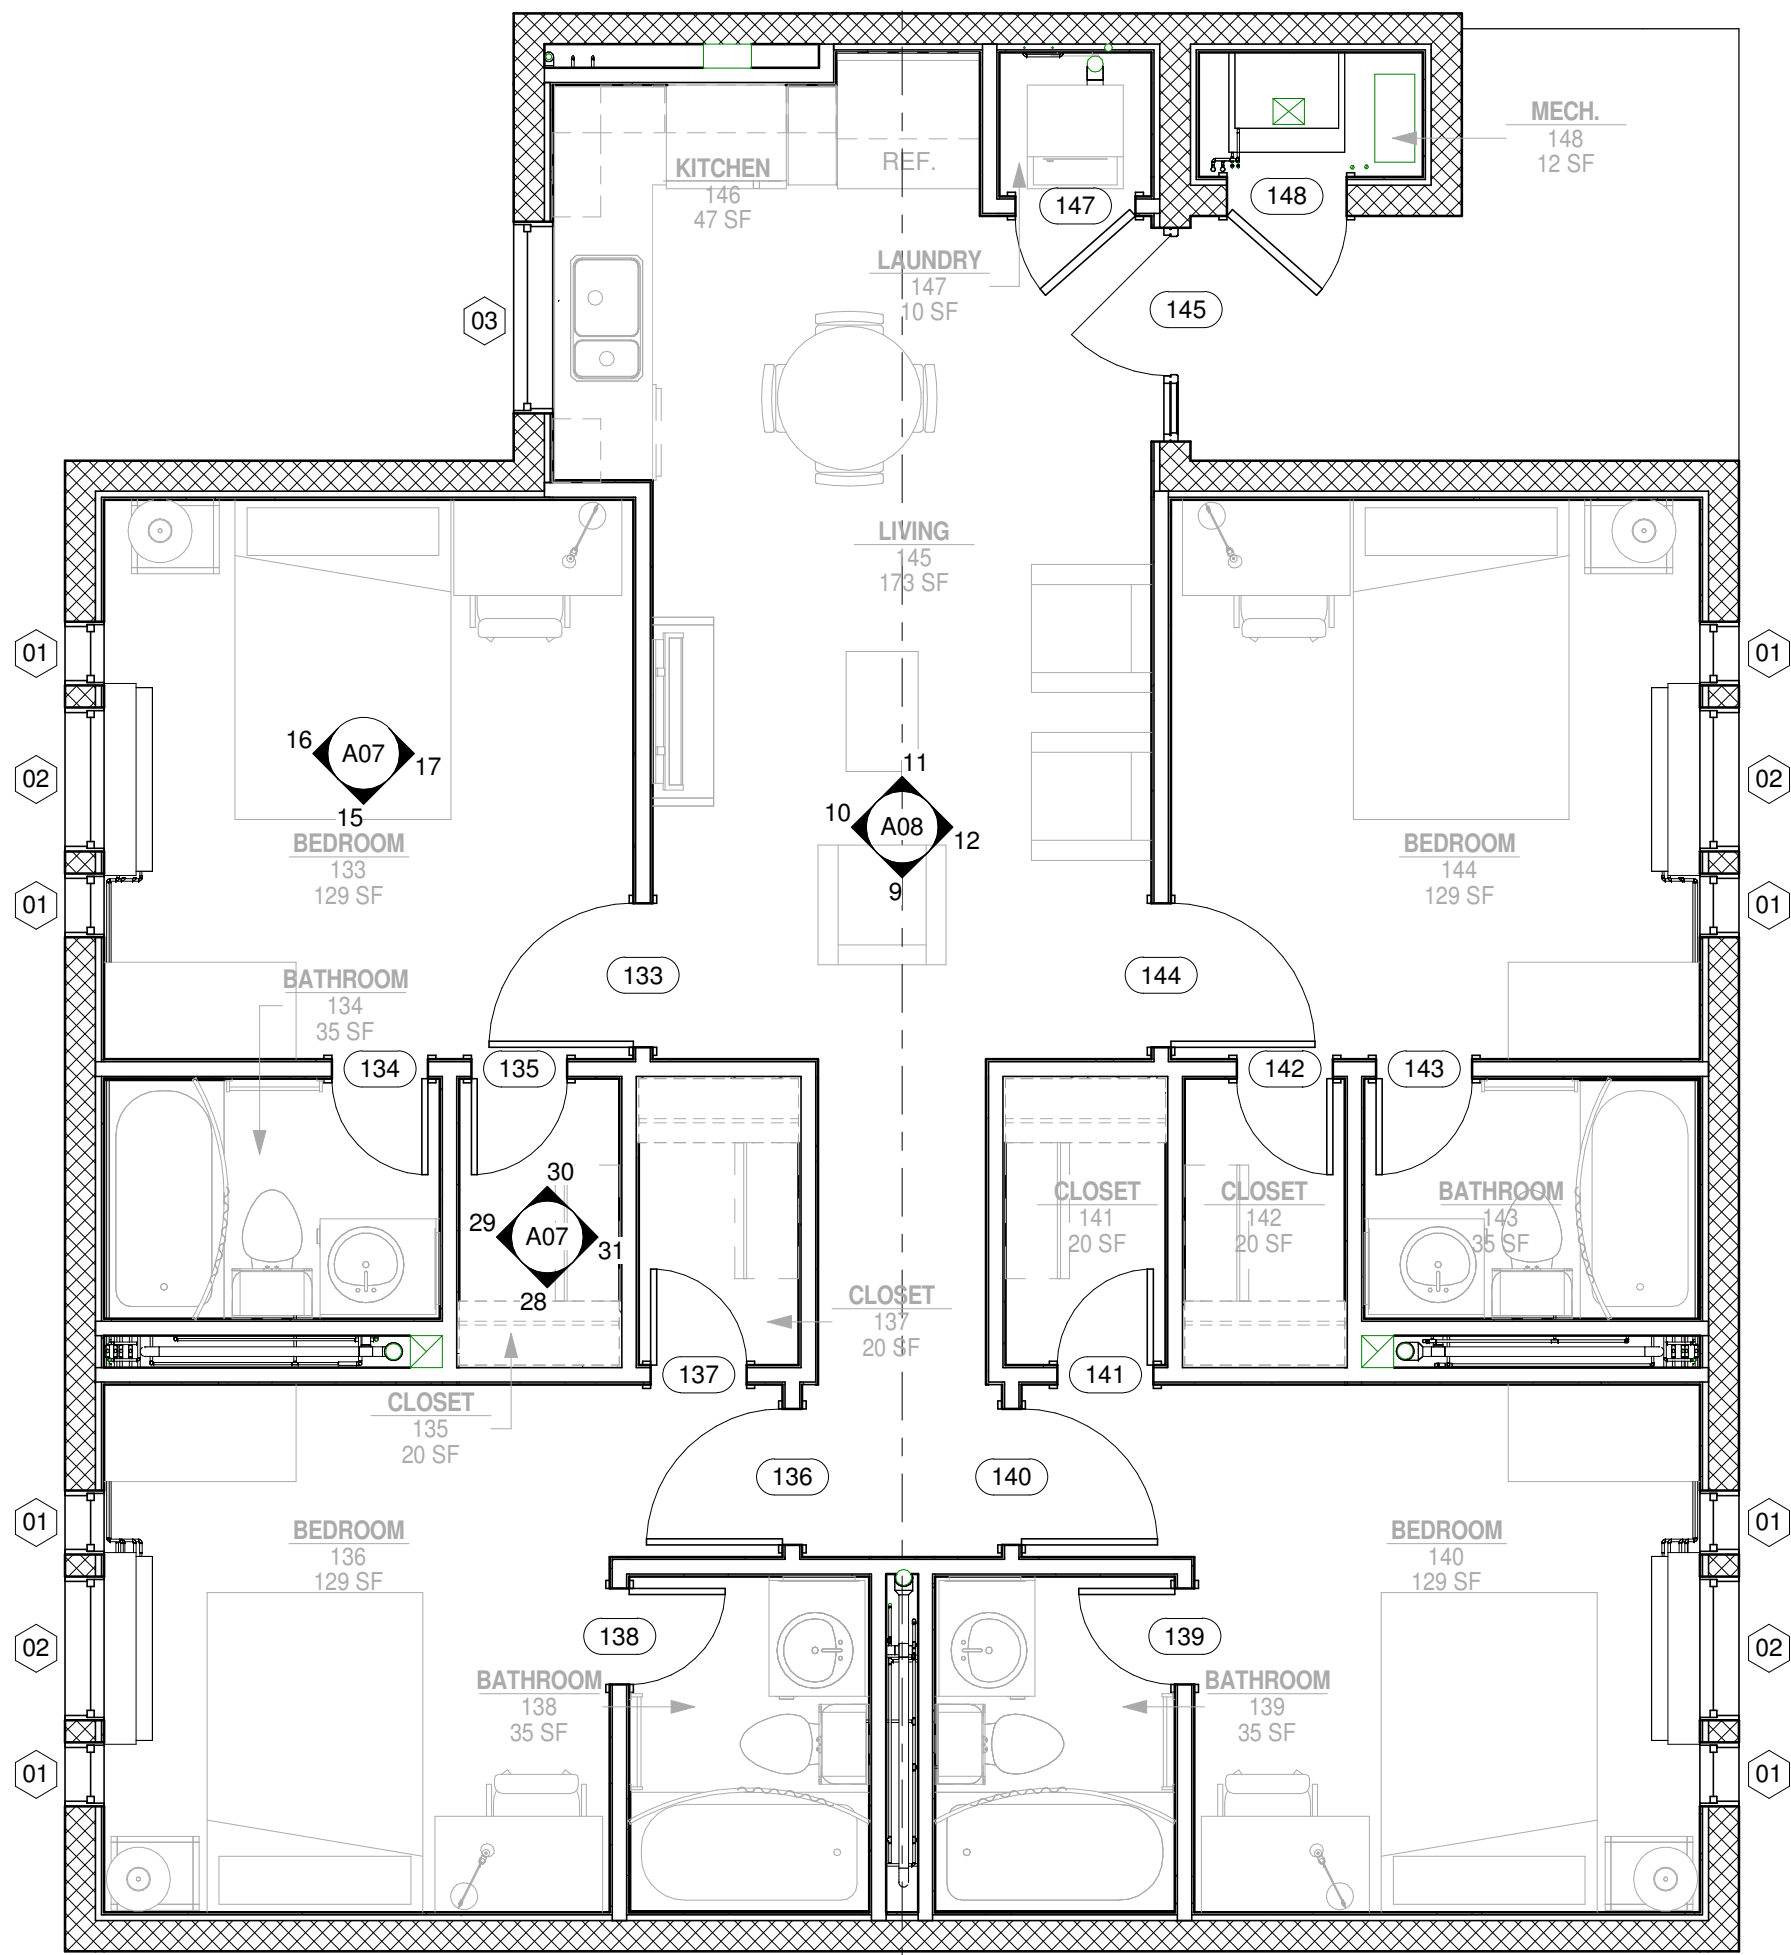

1 UNIT C.1
1/4" = 1'-0"

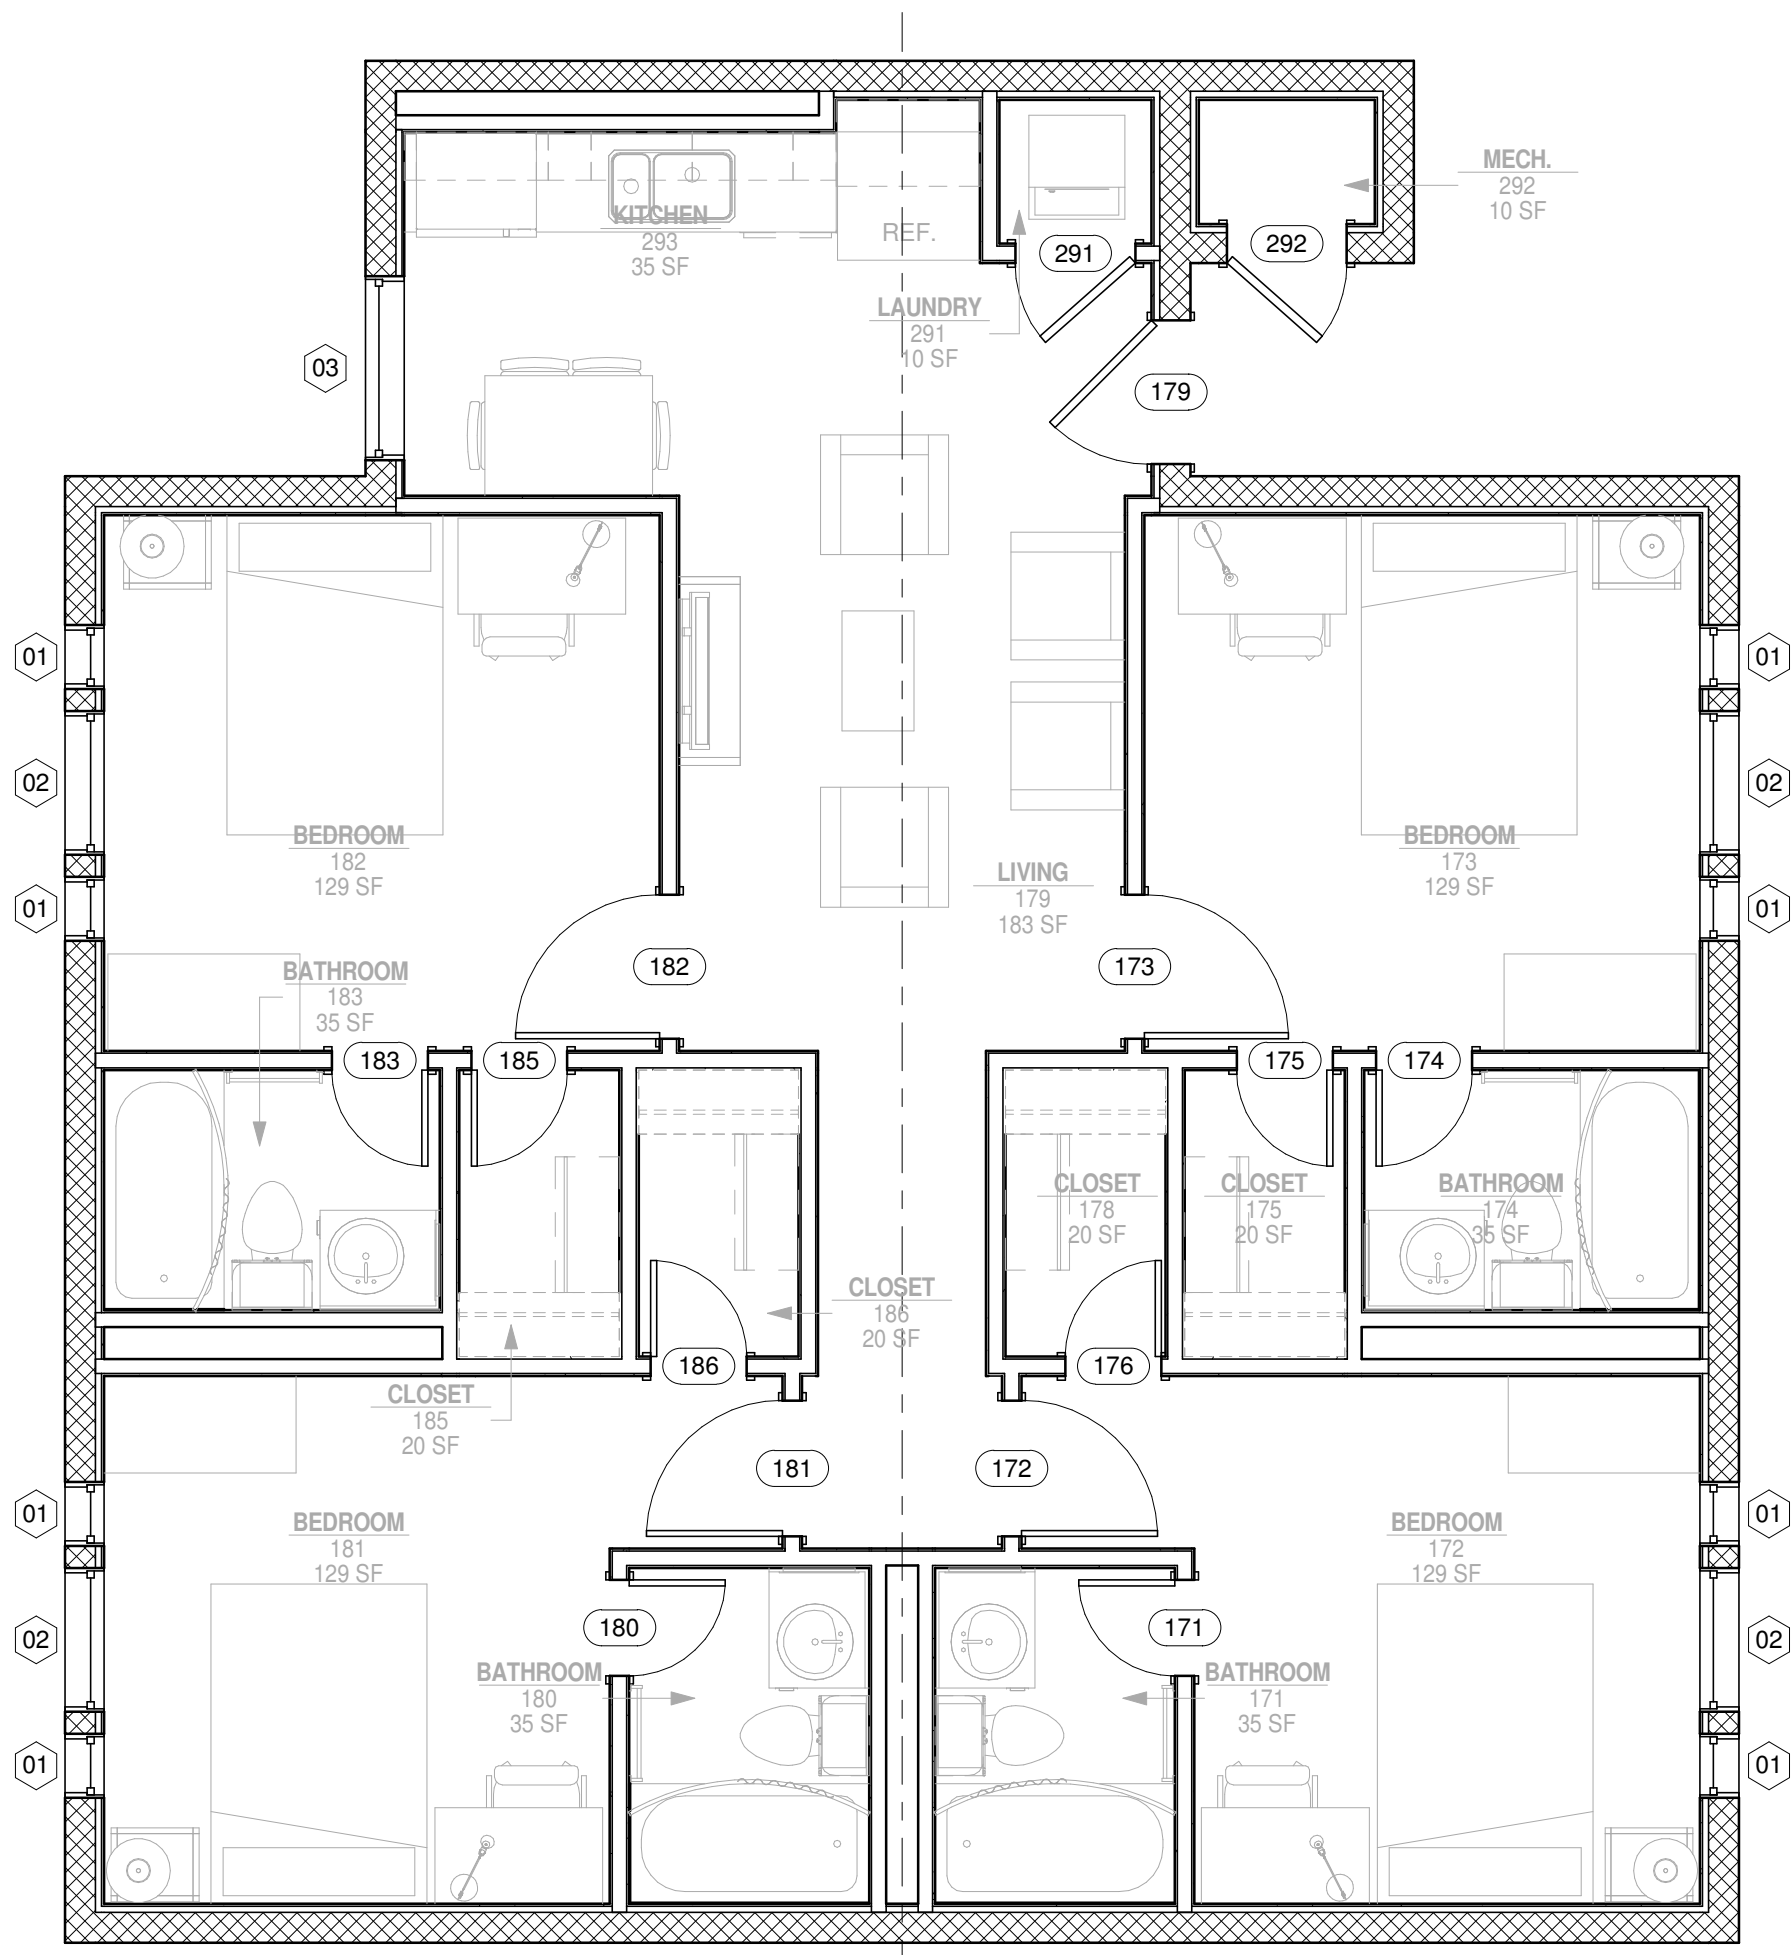

3 UNIT C.2
1/4" = 1'-0"

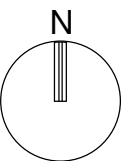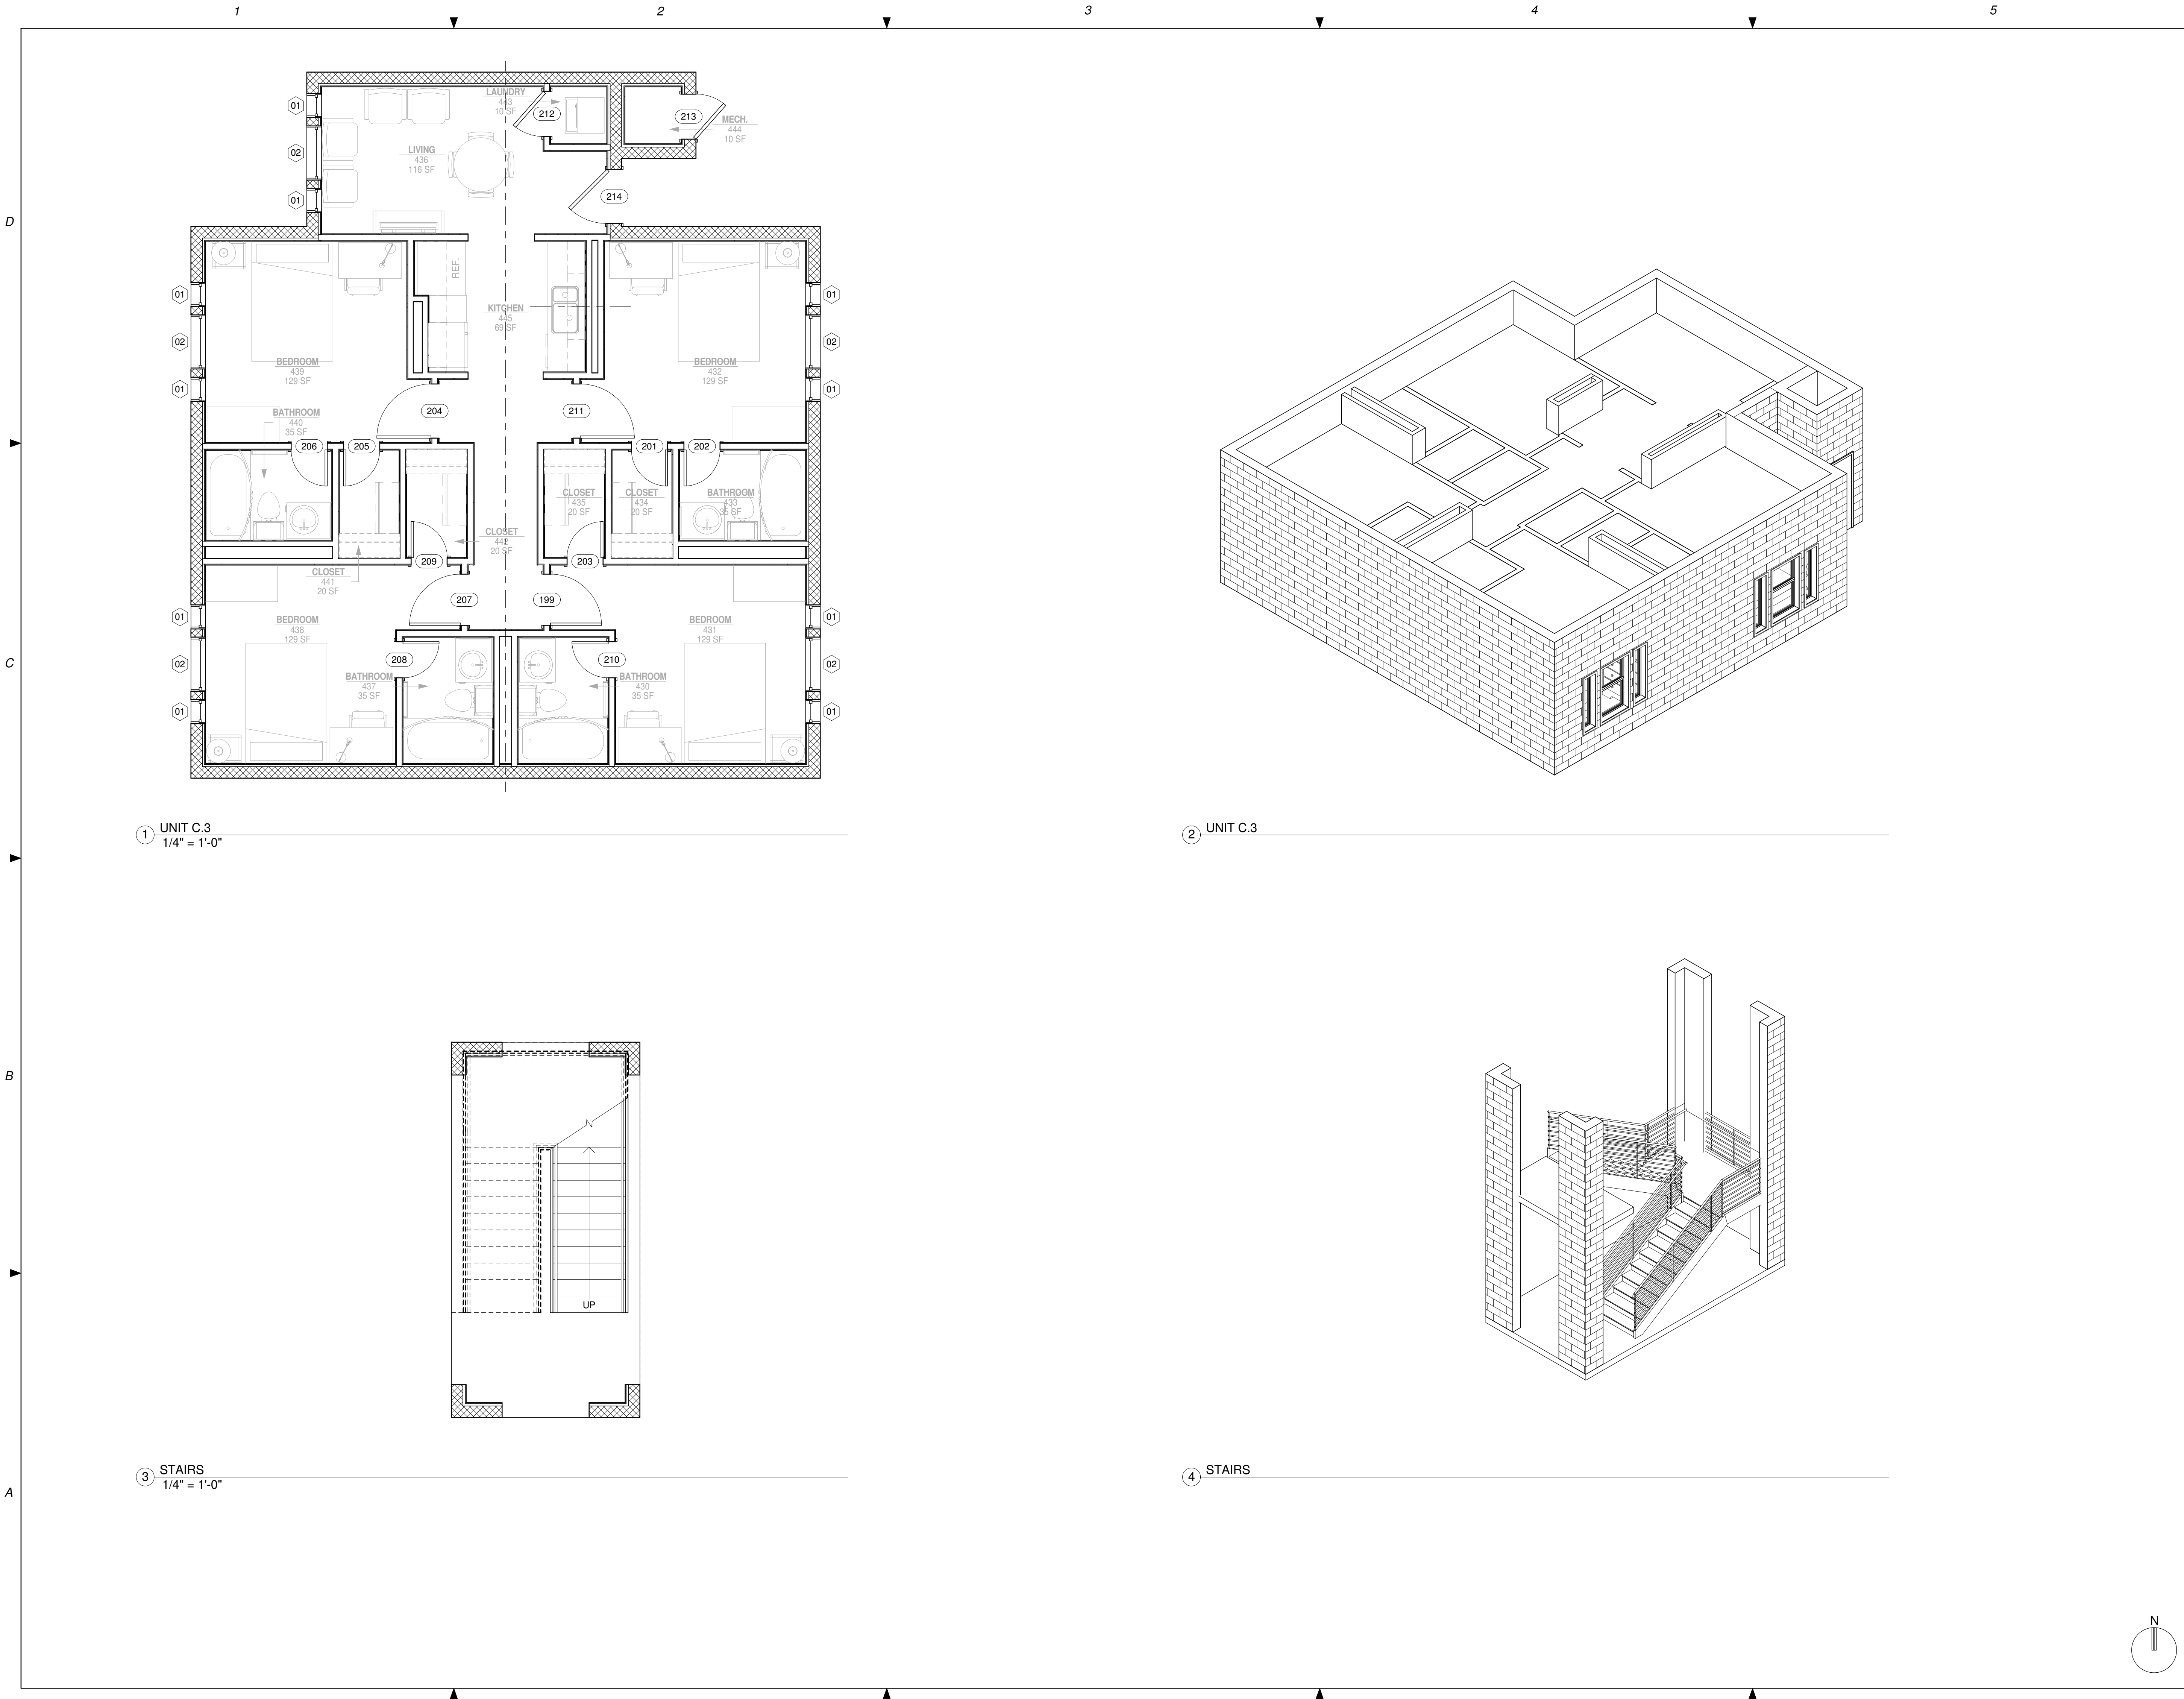

AIR FORCE CENTER FOR ENGINEERING AND THE
ENVIRONMENT (AFCEE)
FACILITIES DYNAMIC PROTOTYPES DESIGN FOR
DORMITORIES

Scales: 1/4" = 1'-0"

Jacobs Project No.: FDWD1301



Drawing Title:

PLANS/ AXON


Date: 06 MARCH 2009

Designed By: Designer
Drawn By: Author
Checked By: Checker


Drawing No.:
A04

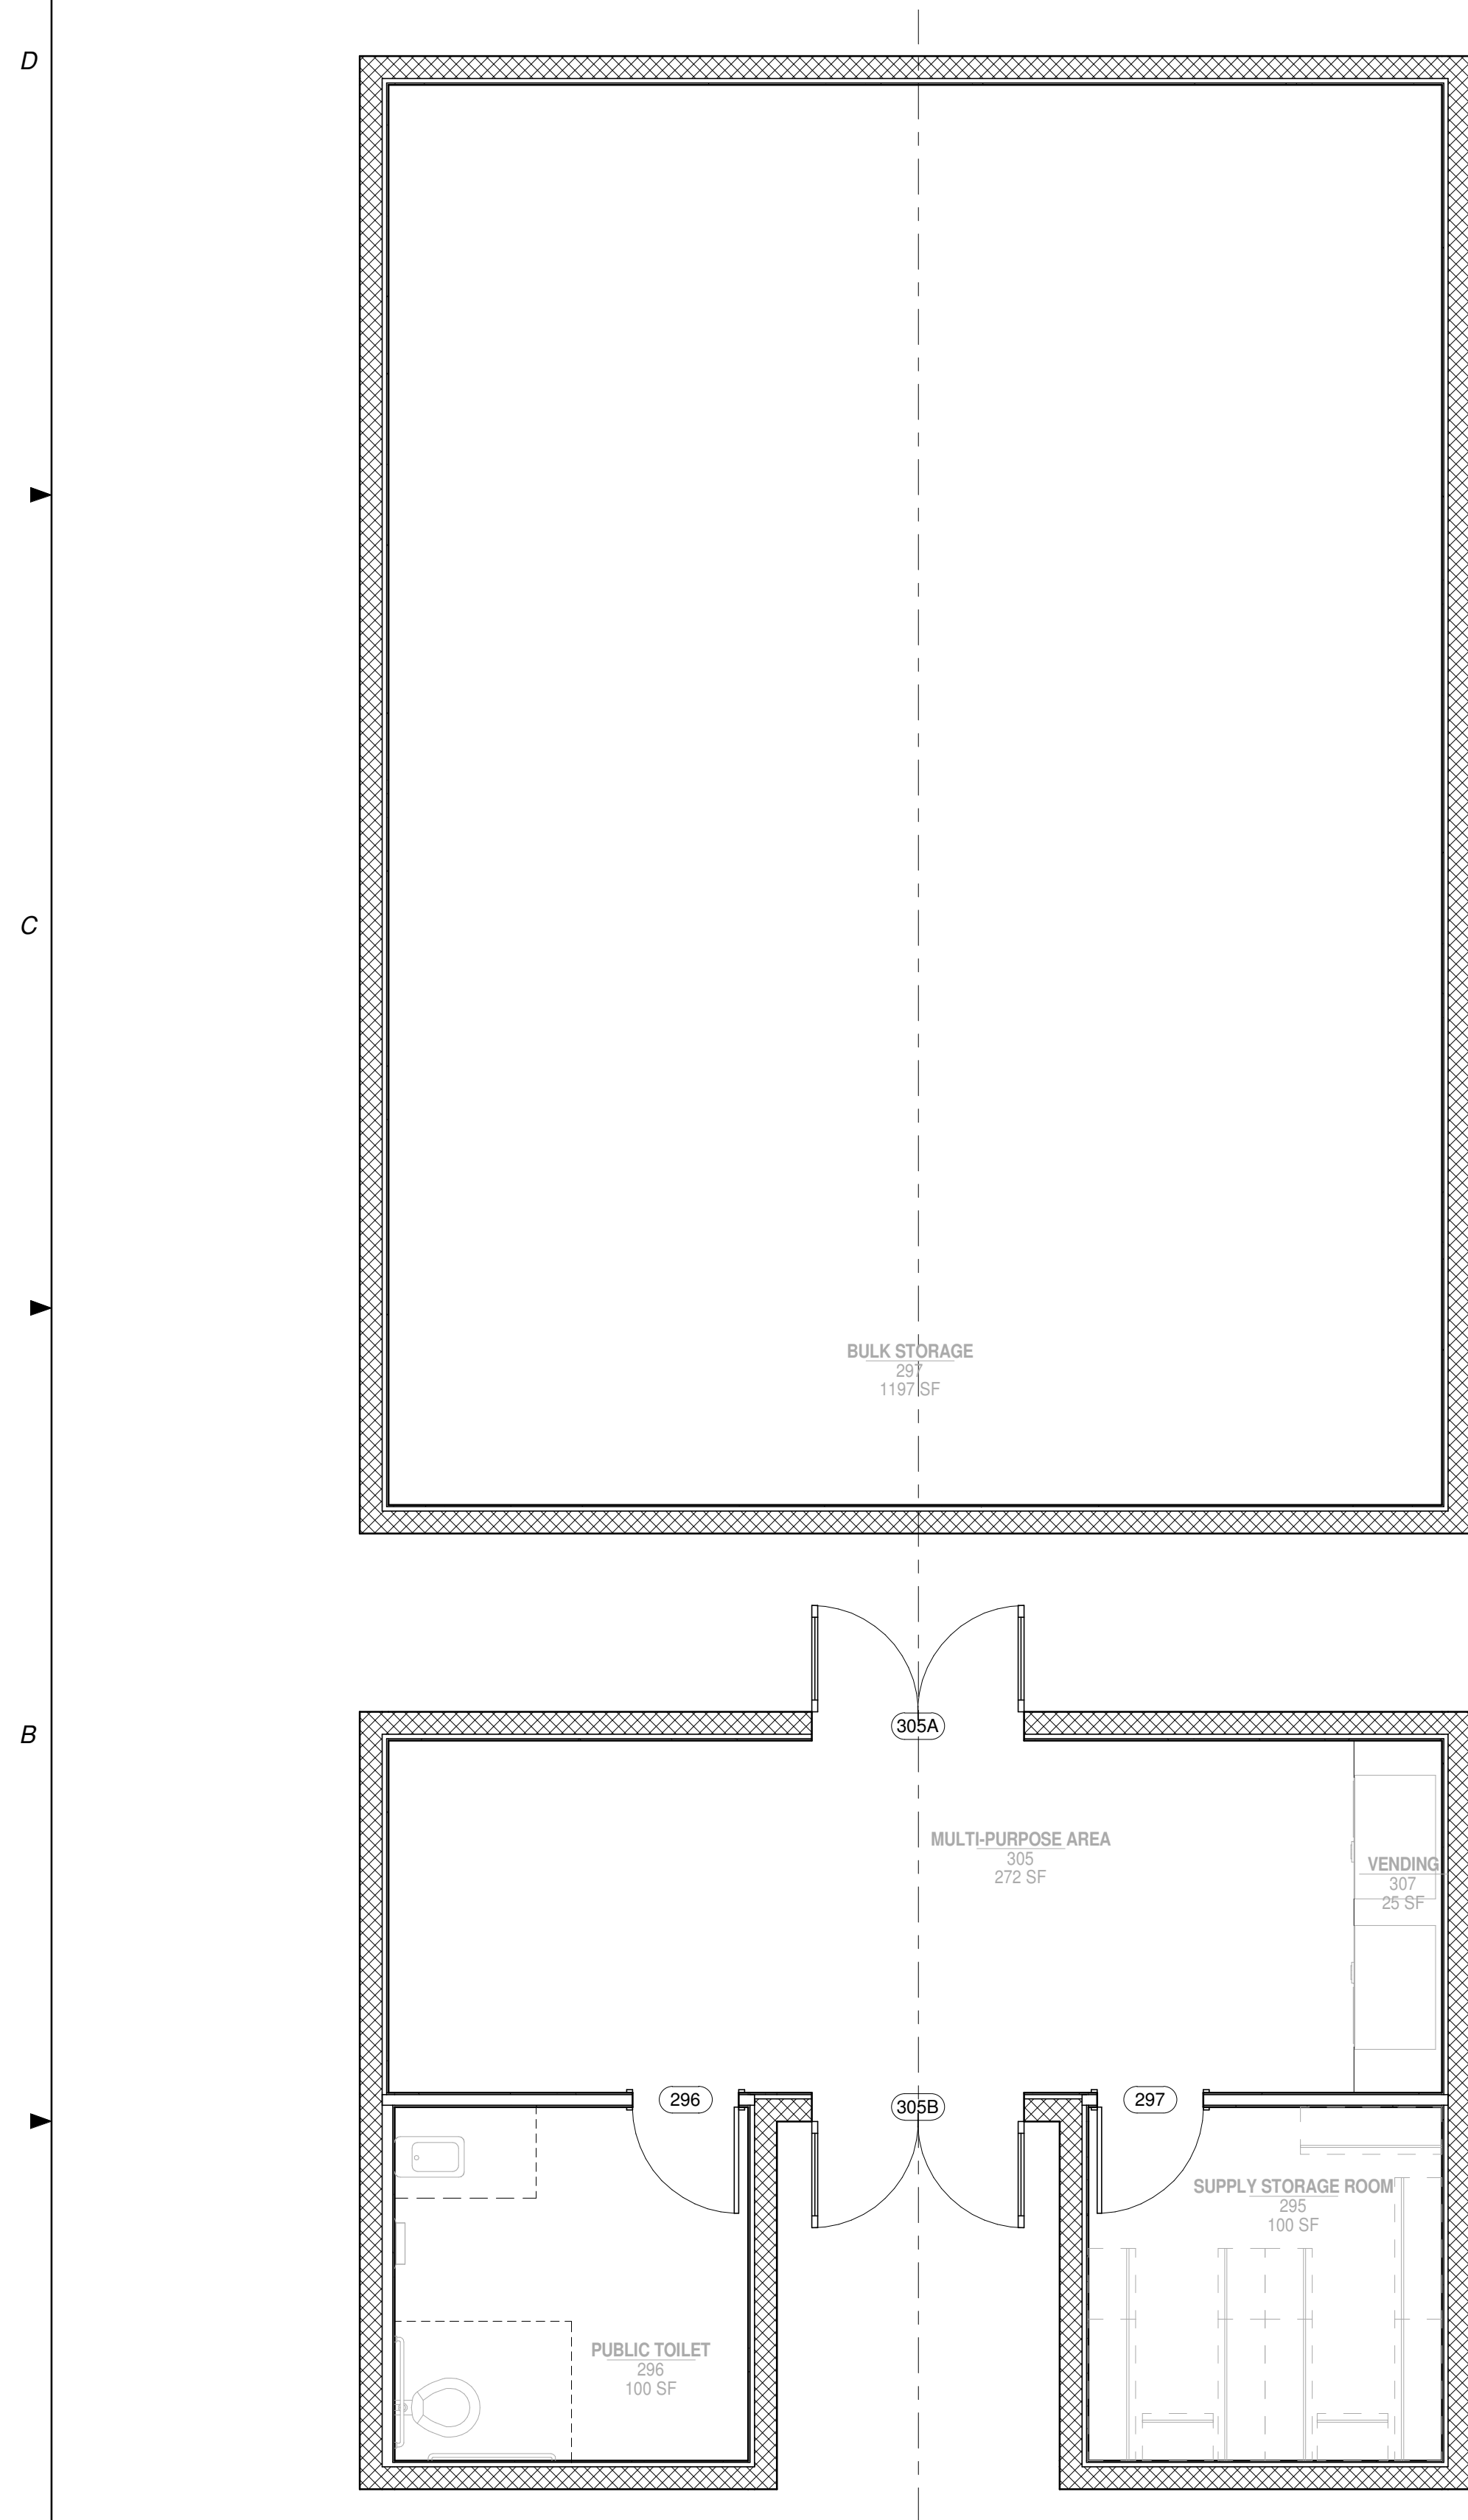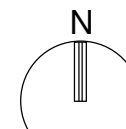


1 COMMON AREA
1/4" = 1'-0"

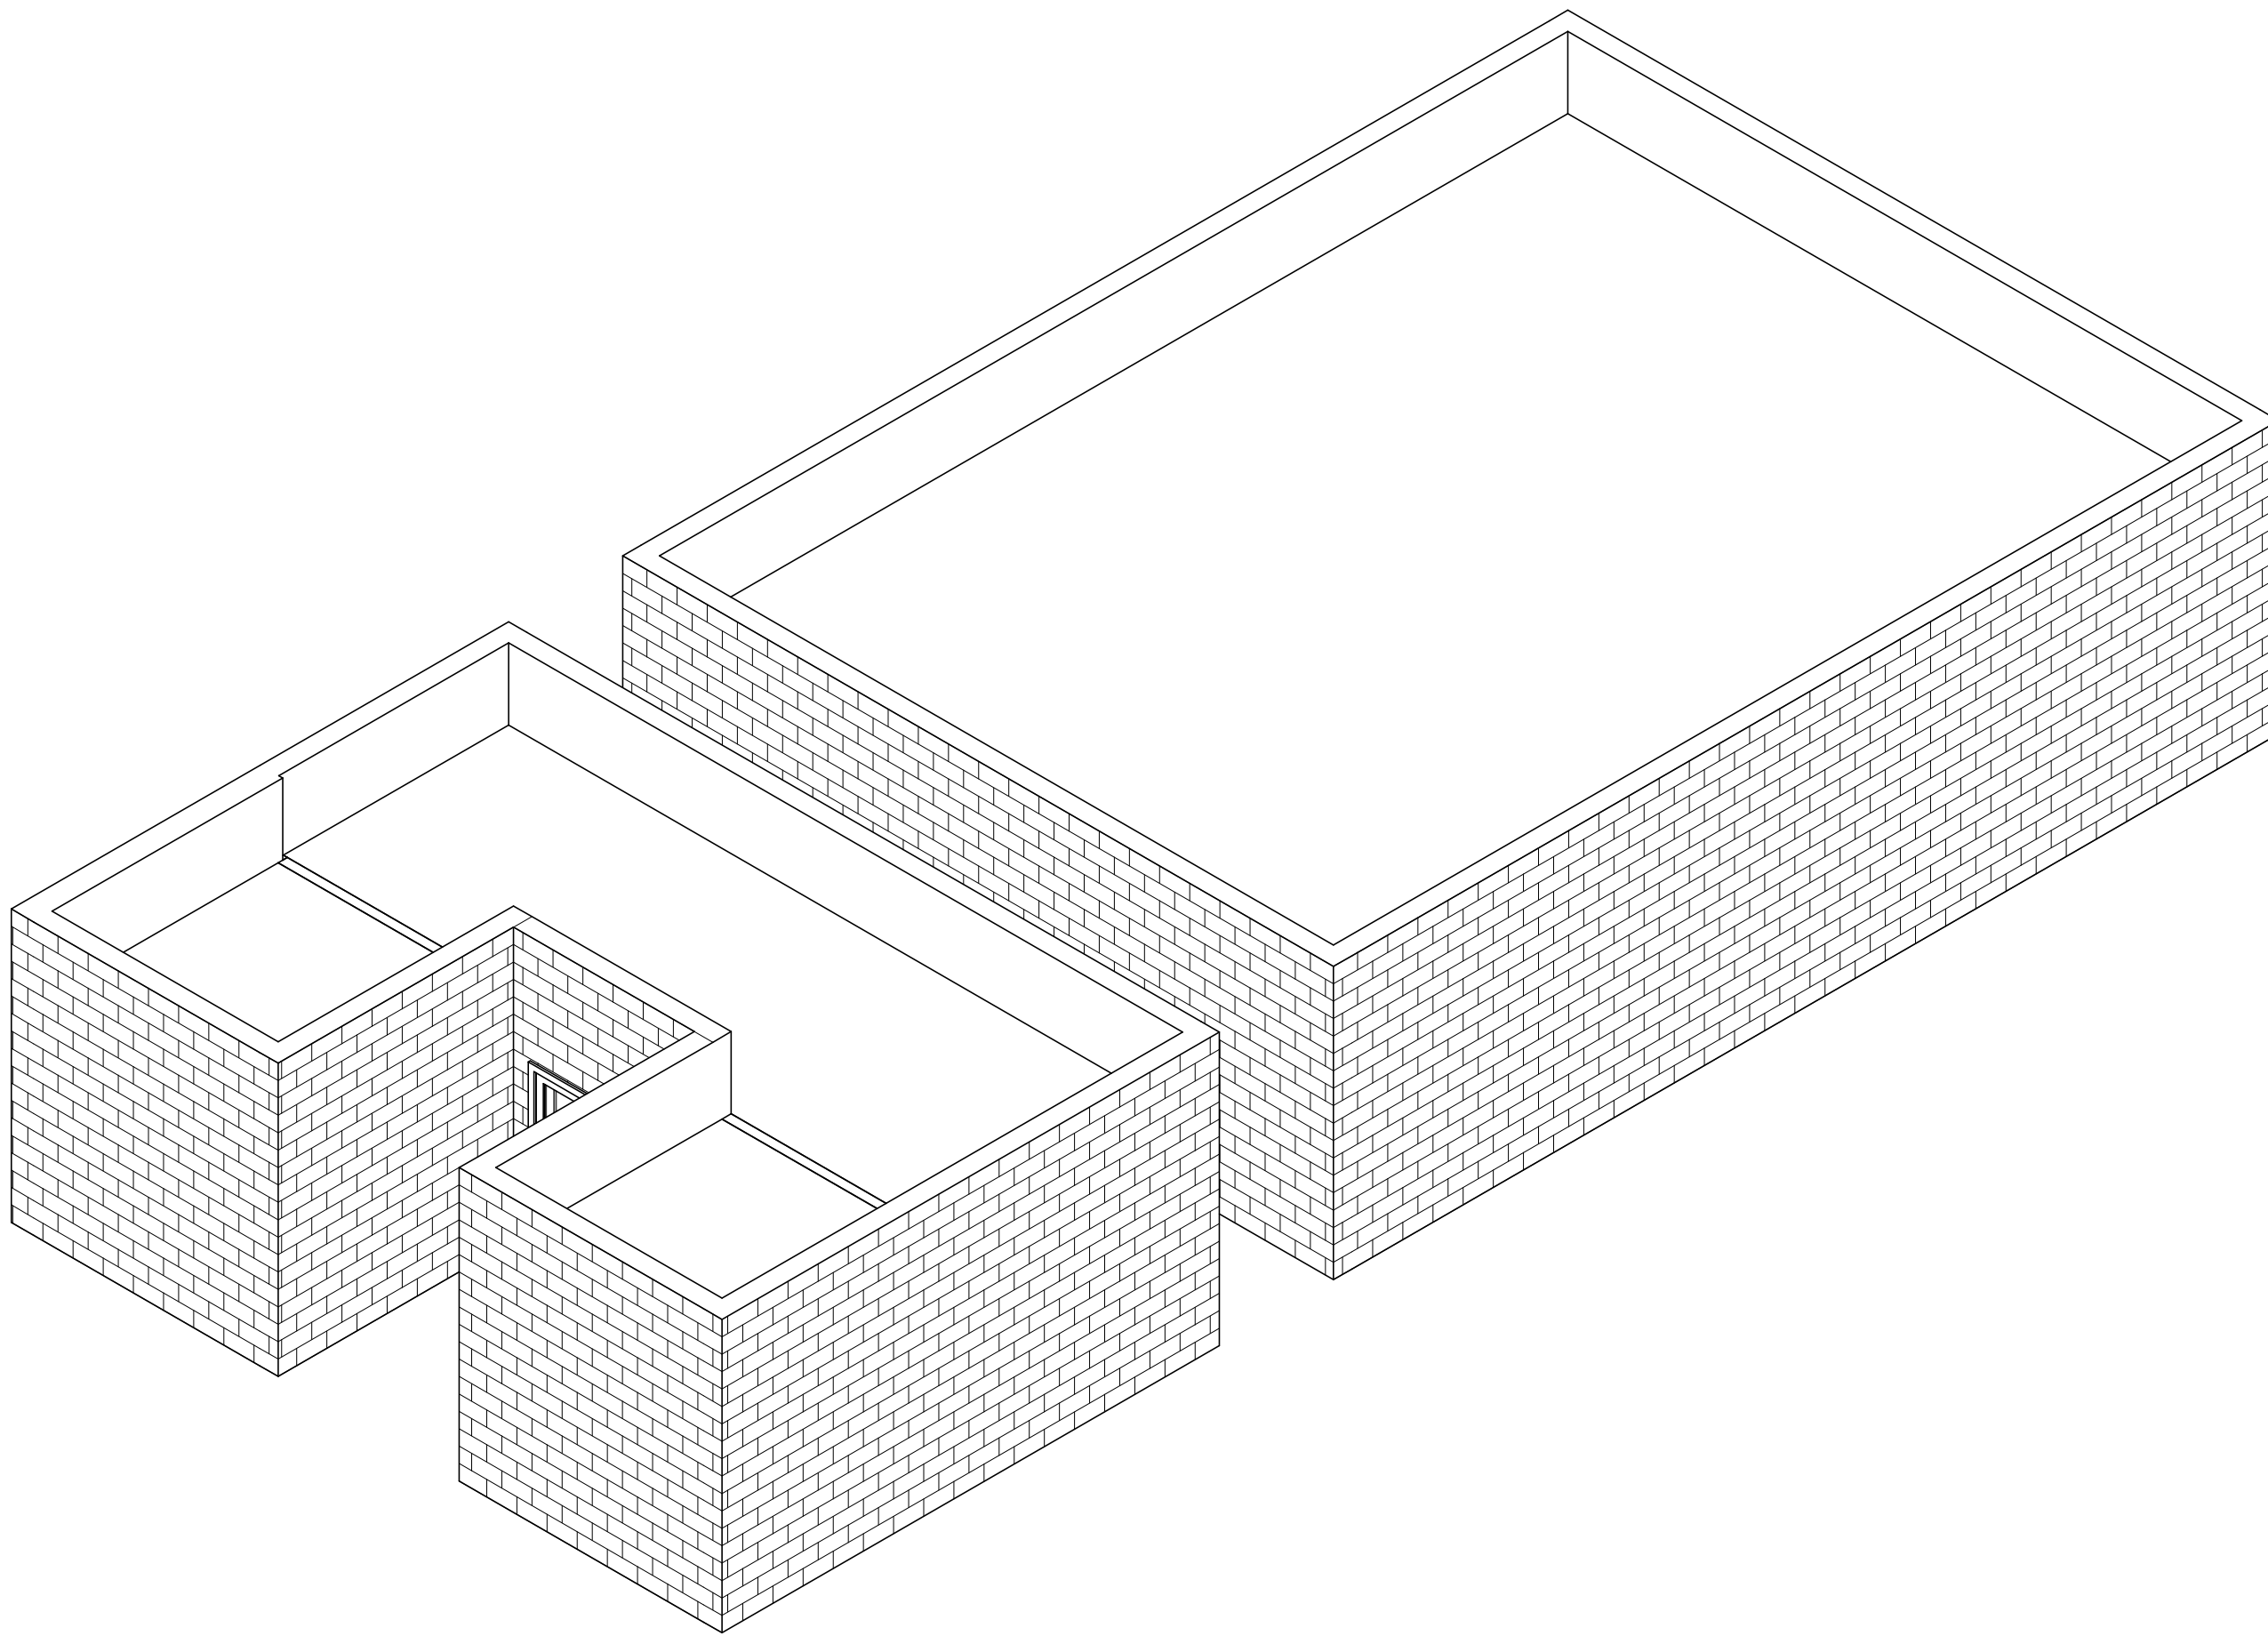


2 COMMON AREA

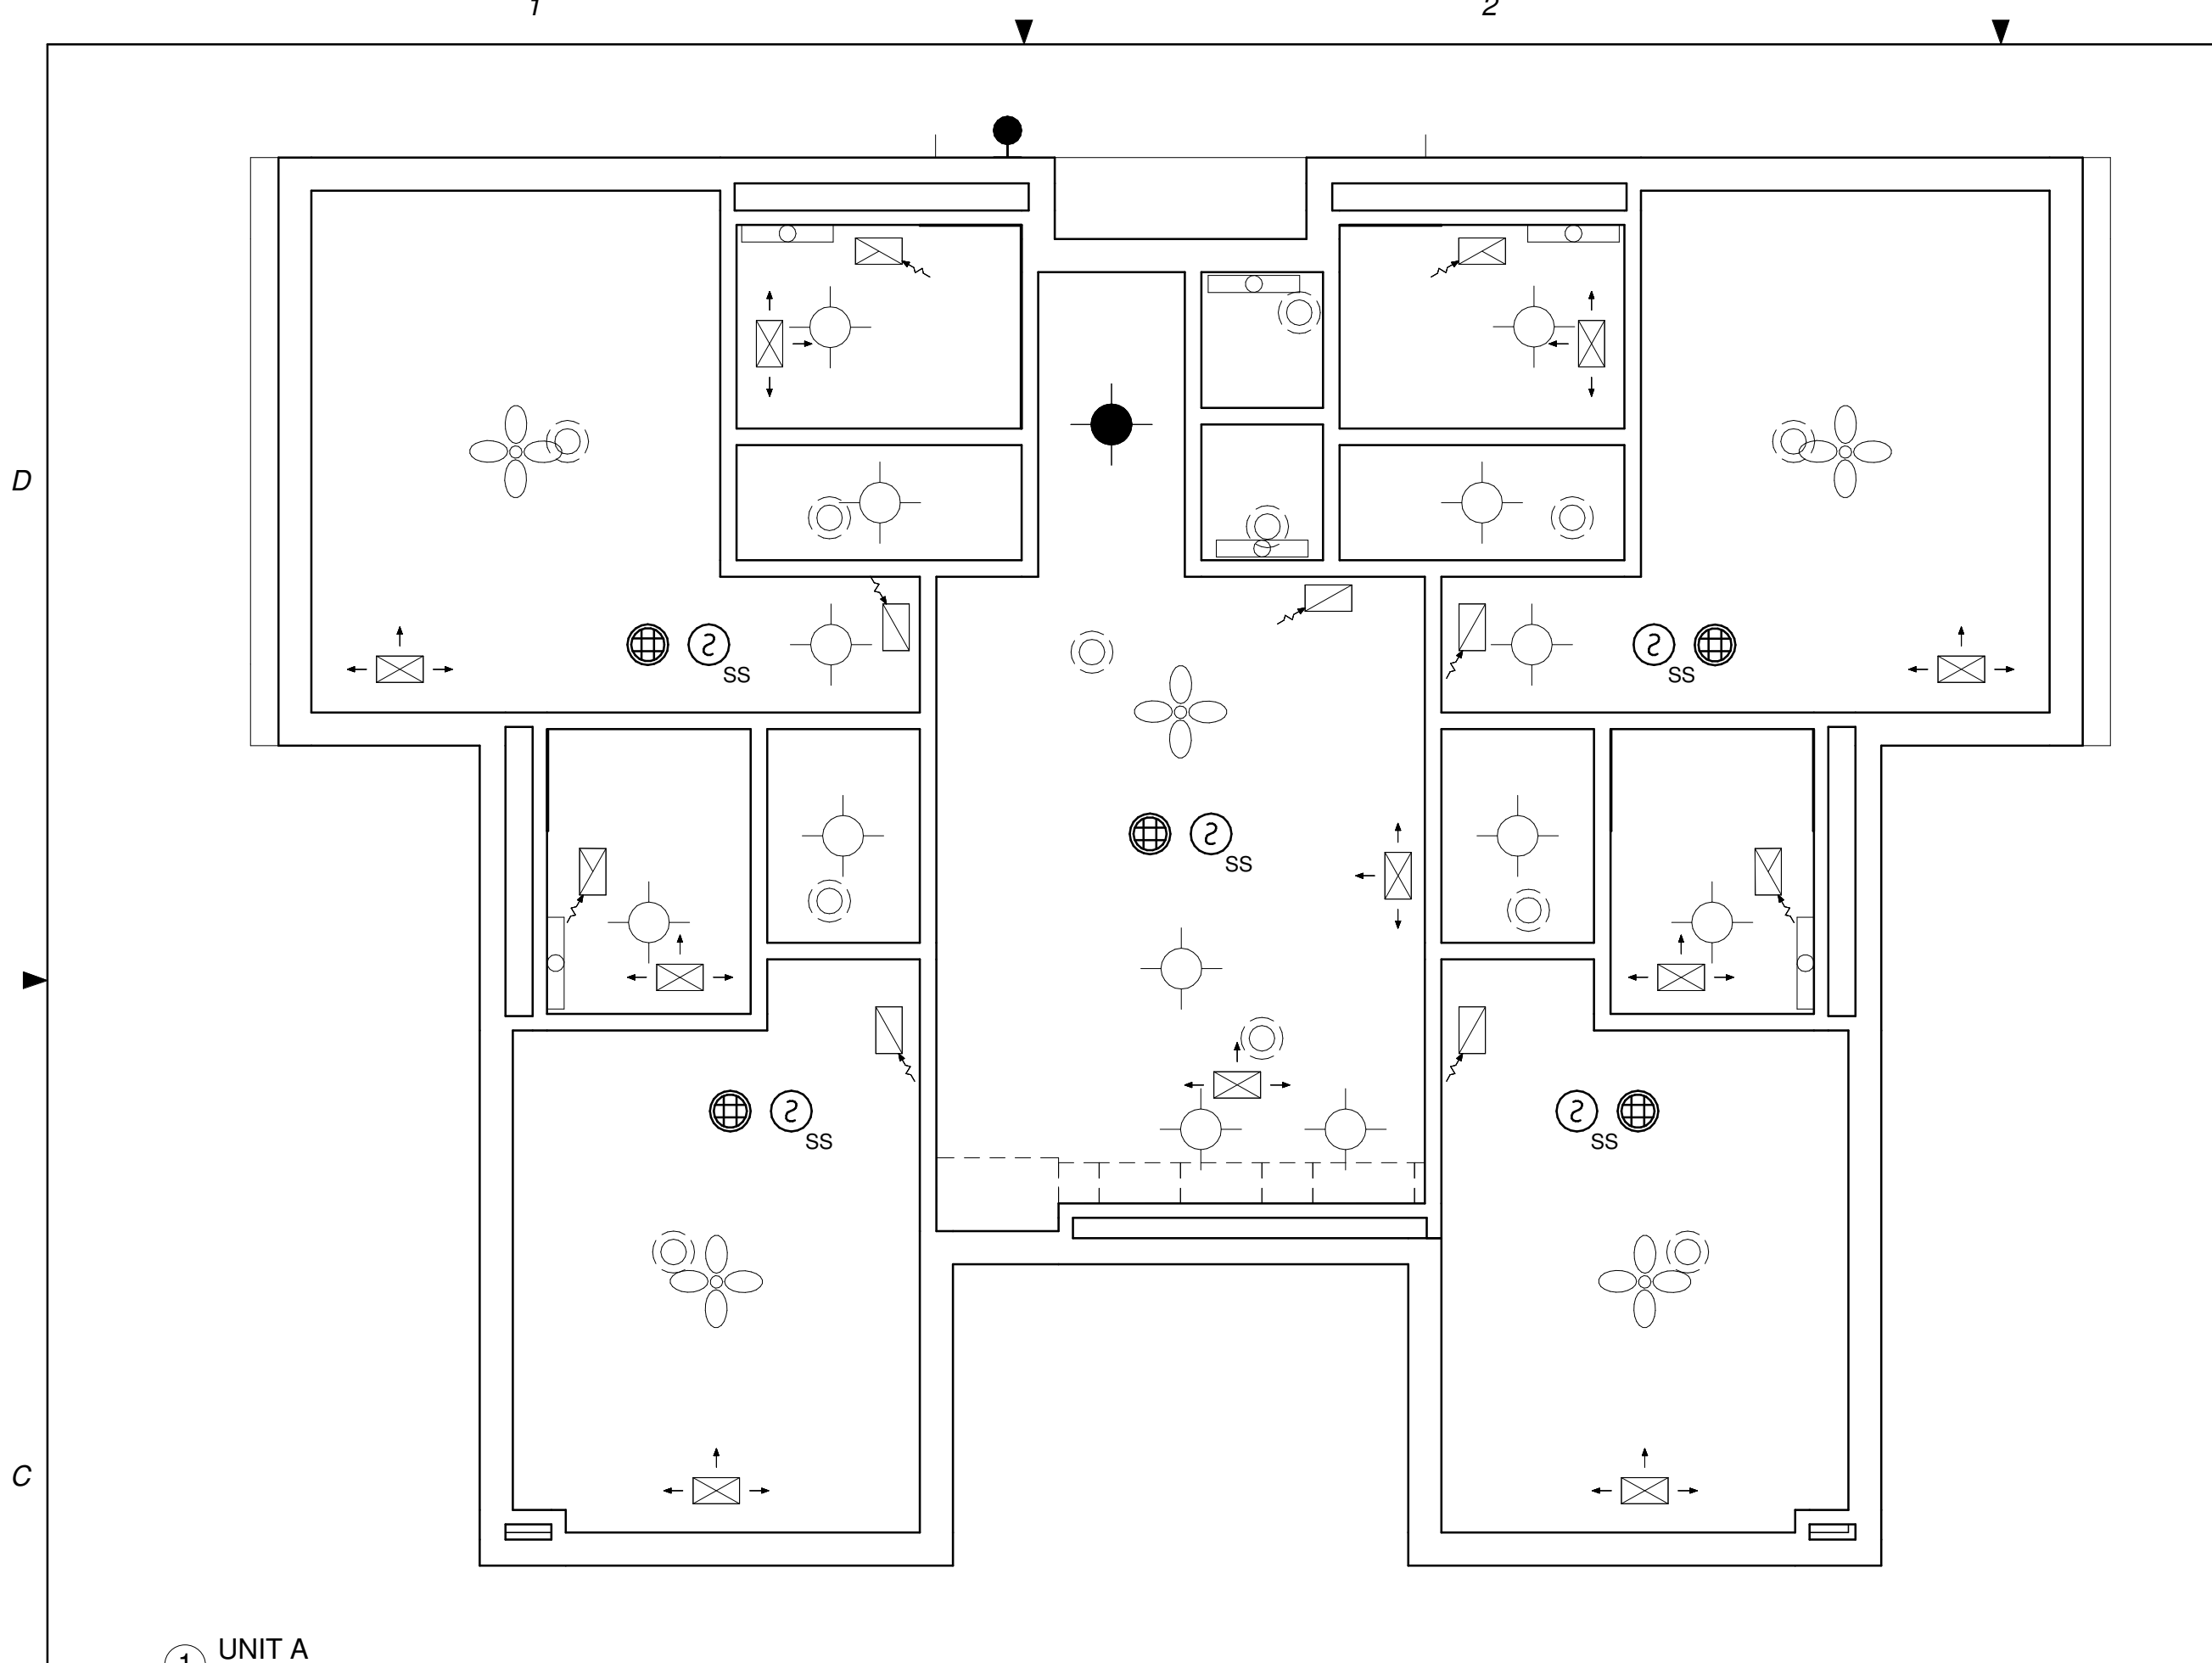

① UNIT A
1/4" = 1'-0"

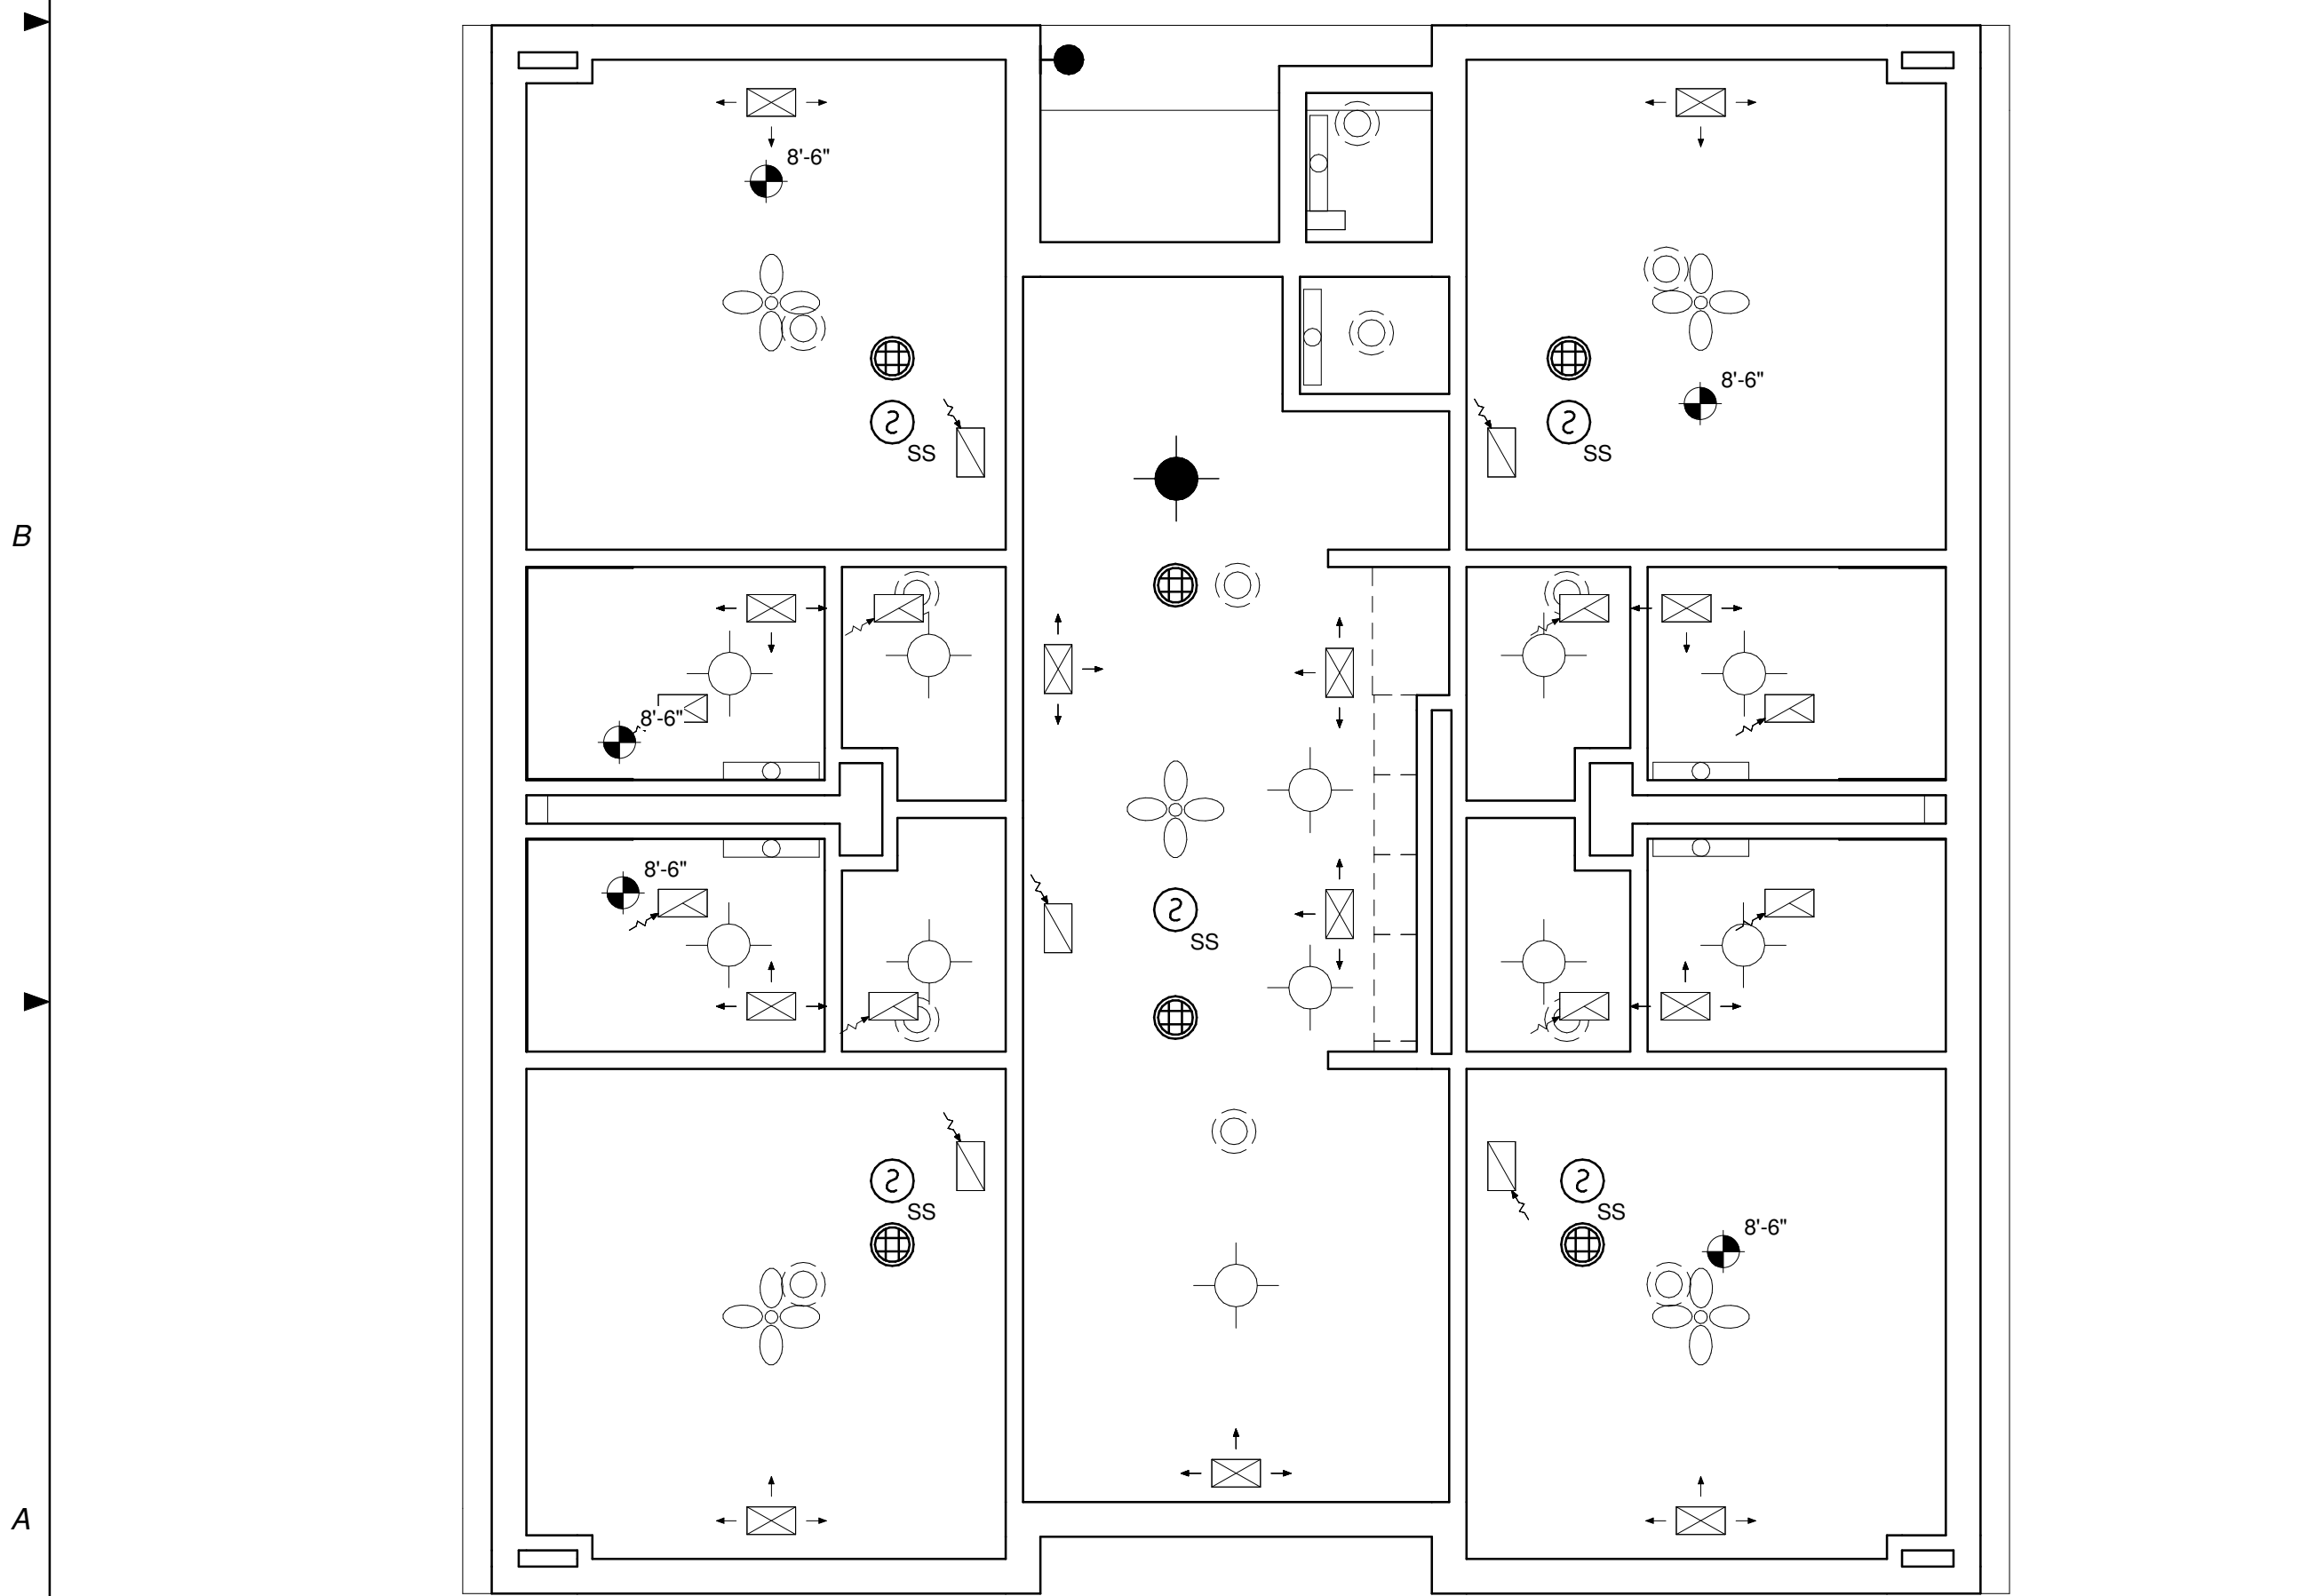

② UNIT B
1/4" = 1'-0"

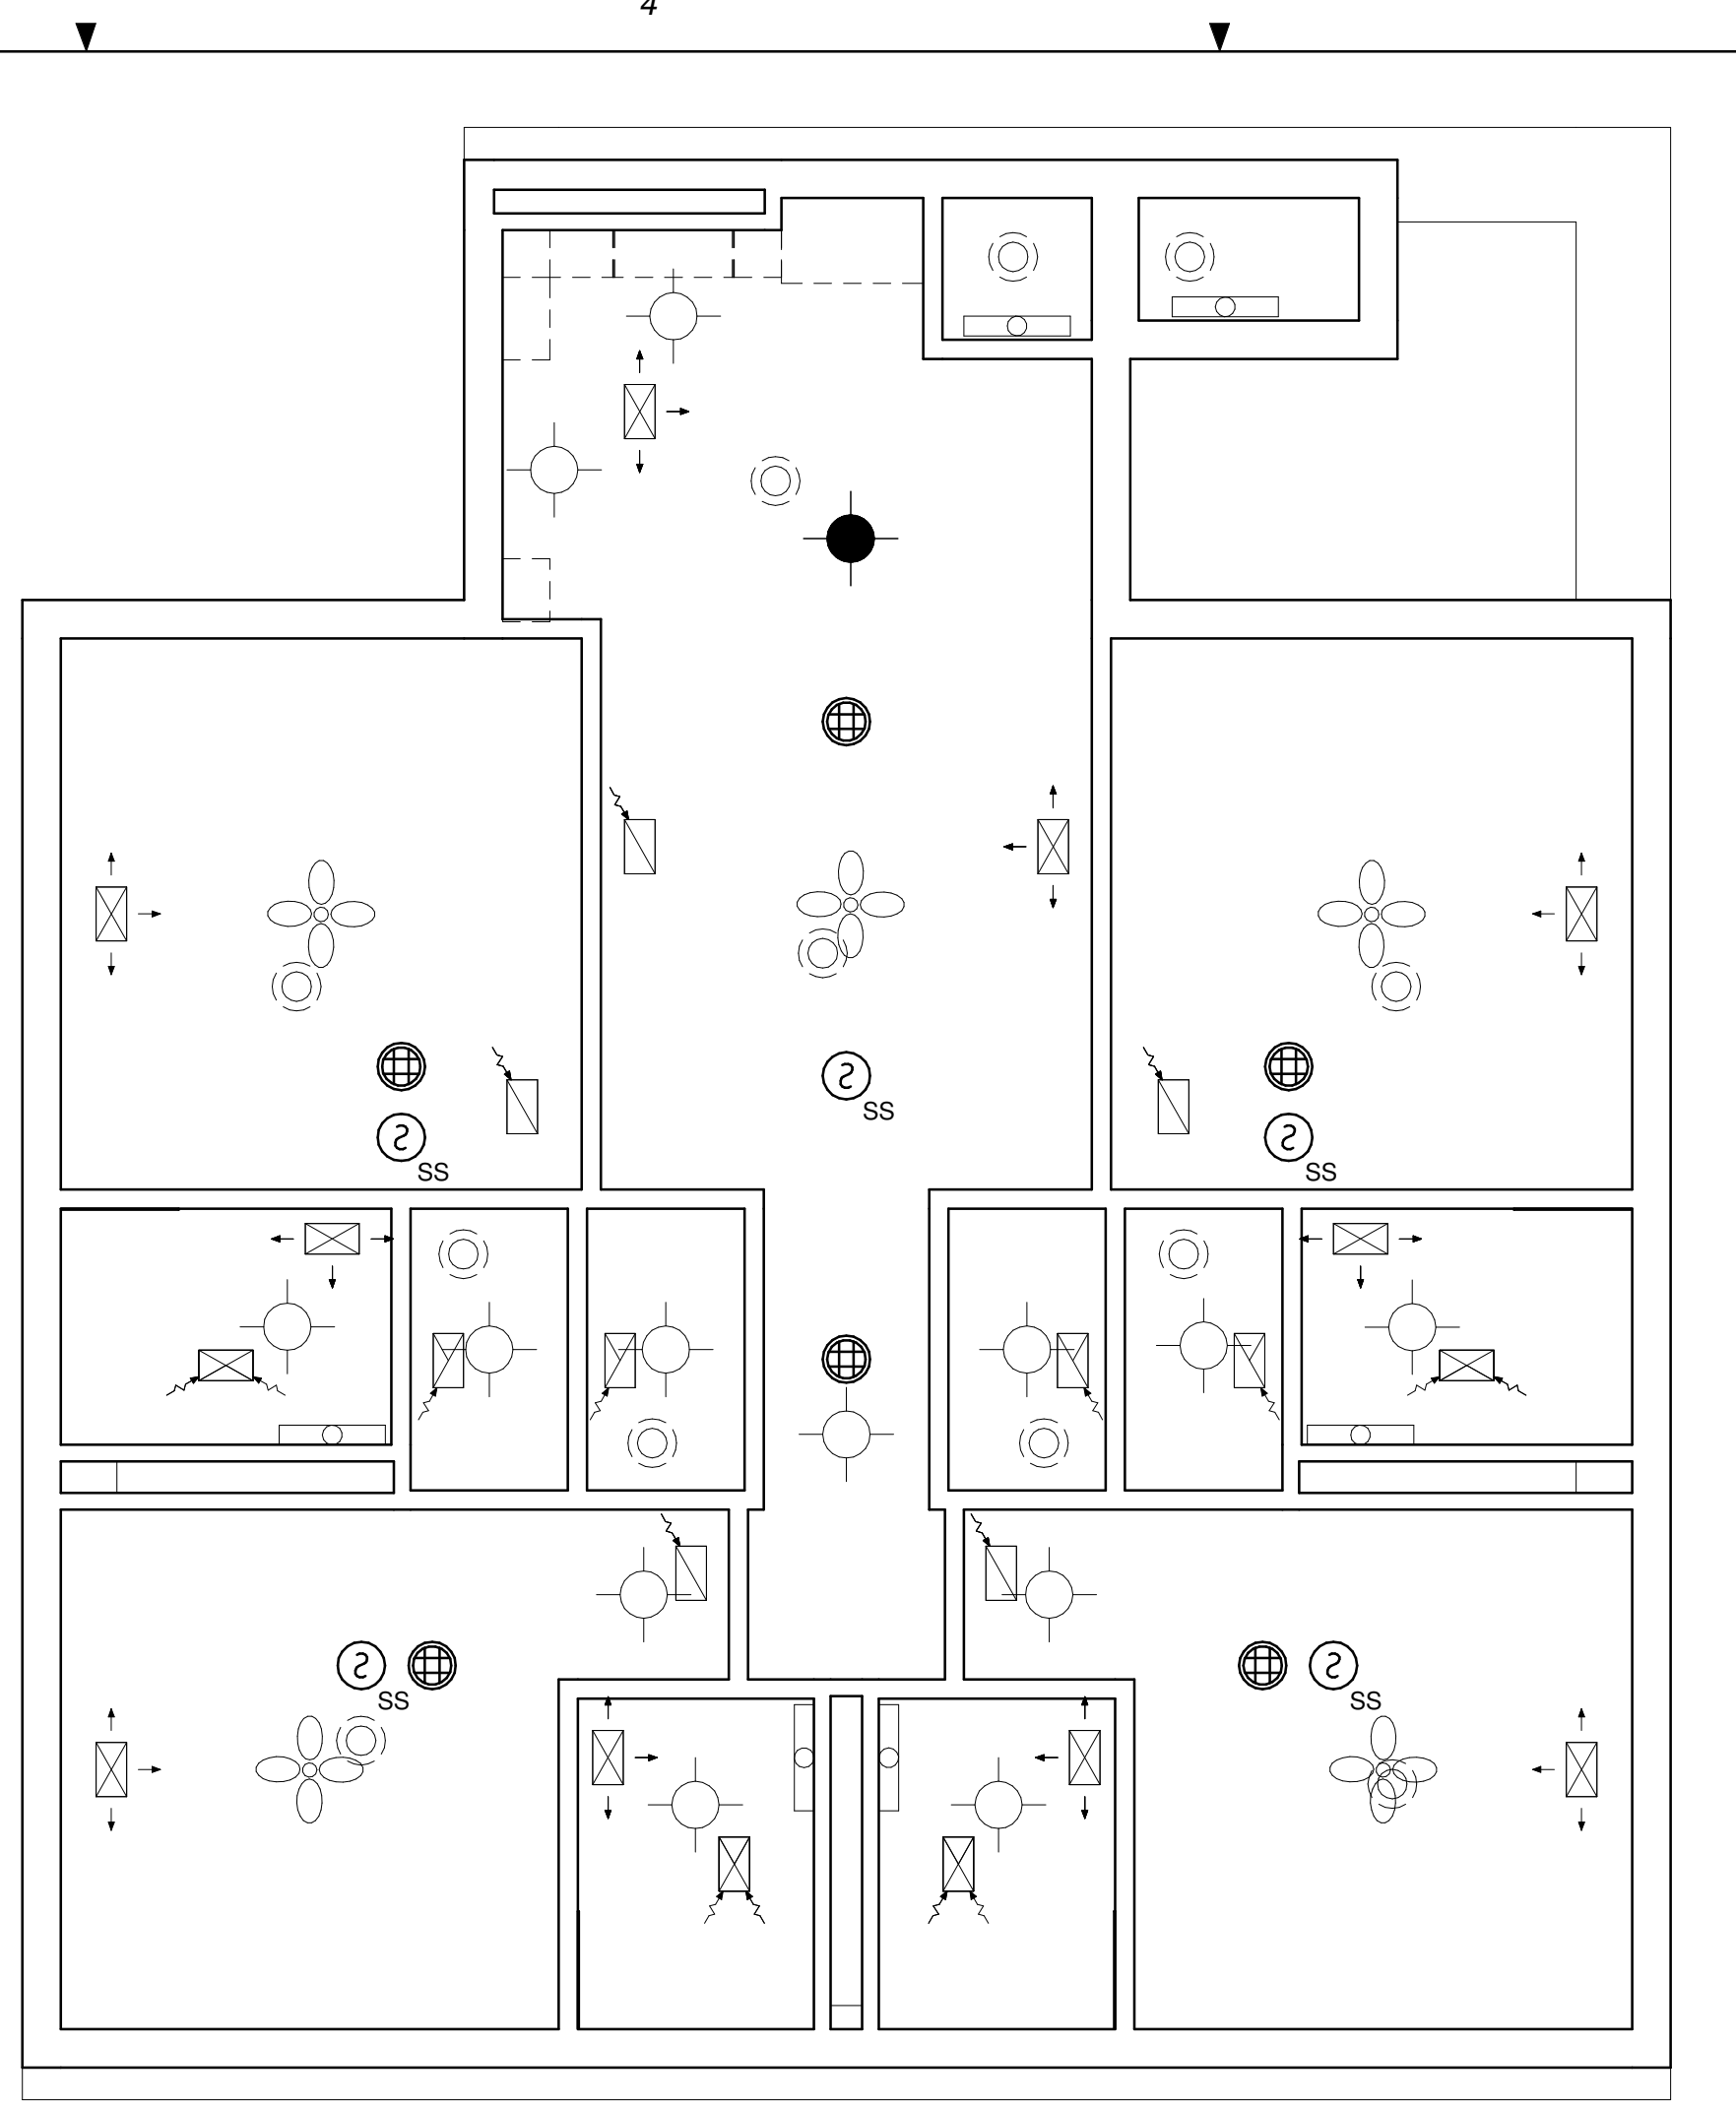

③ UNIT C.1
1/4" = 1'-0"

JACOBS™

NOT FOR
CONSTRUCTION

911 Central Parkway N., Suite 425 San Antonio, TX 78323
501 North Broadway, St. Louis, Missouri 63102-2121

Revision:
Date: By: Description:

AIR FORCE CENTER FOR ENGINEERING AND THE
ENVIRONMENT (AFCEE)
FACILITIES DYNAMIC PROTOTYPES DESIGN FOR
DORMITORIES

Scales: 1/4" = 1'-0"

Jacobs Project No.: FDWD1301

Drawing Title:

REFLECTIVE CEILING
PLANS

Date: 06 MARCH 2009


Designed By: Designer

Drawn By: Author

Checked By: Checker

Drawing No.:

A05

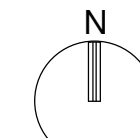

**AIR FORCE CENTER FOR ENGINEERING AND THE
ENVIRONMENT (AFCEE)
FACILITIES DYNAMIC PROTOTYPES DESIGN FOR
DORMITORIES**

Scales: 1/4" = 1'-0"

Jacobs Project No.: FDWD1301

Drawing Title:

**BUILDING
ELEVATIONS**

Date: 06 MARCH 2009



Designed By: Designer


Drawn By: Author


Checked By: Checker


Drawing No.:

A06

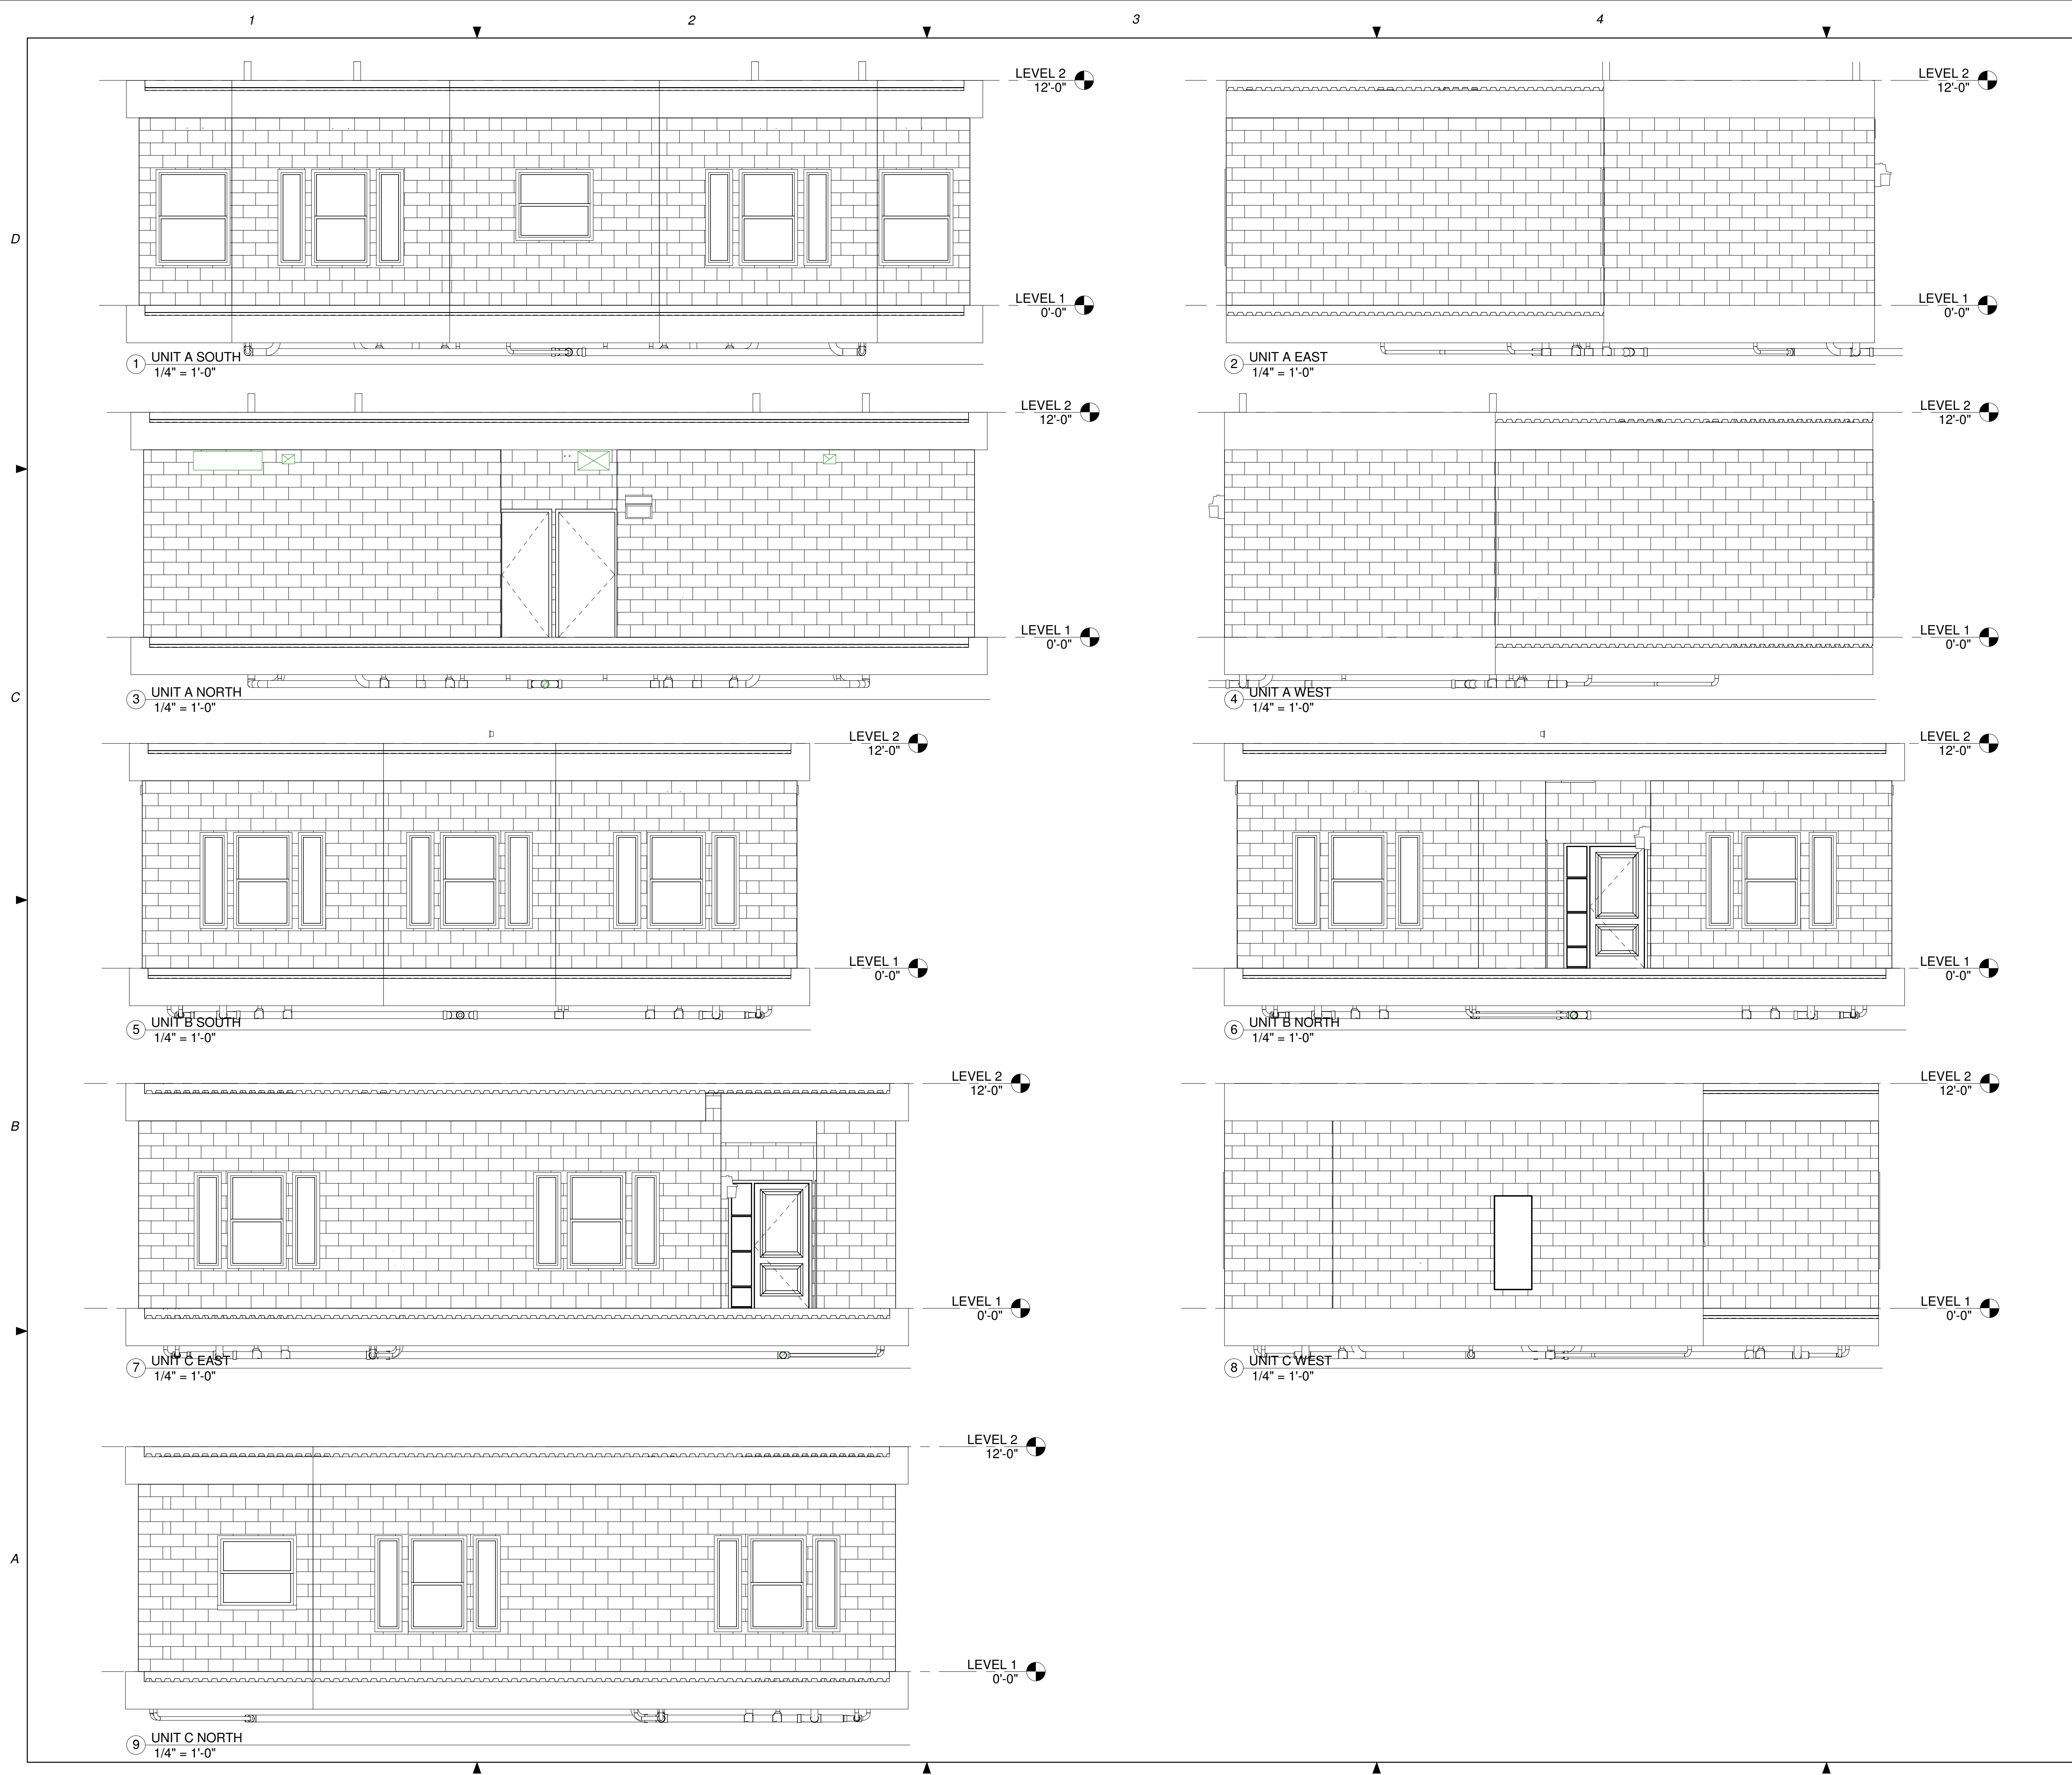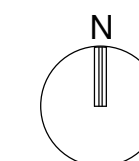

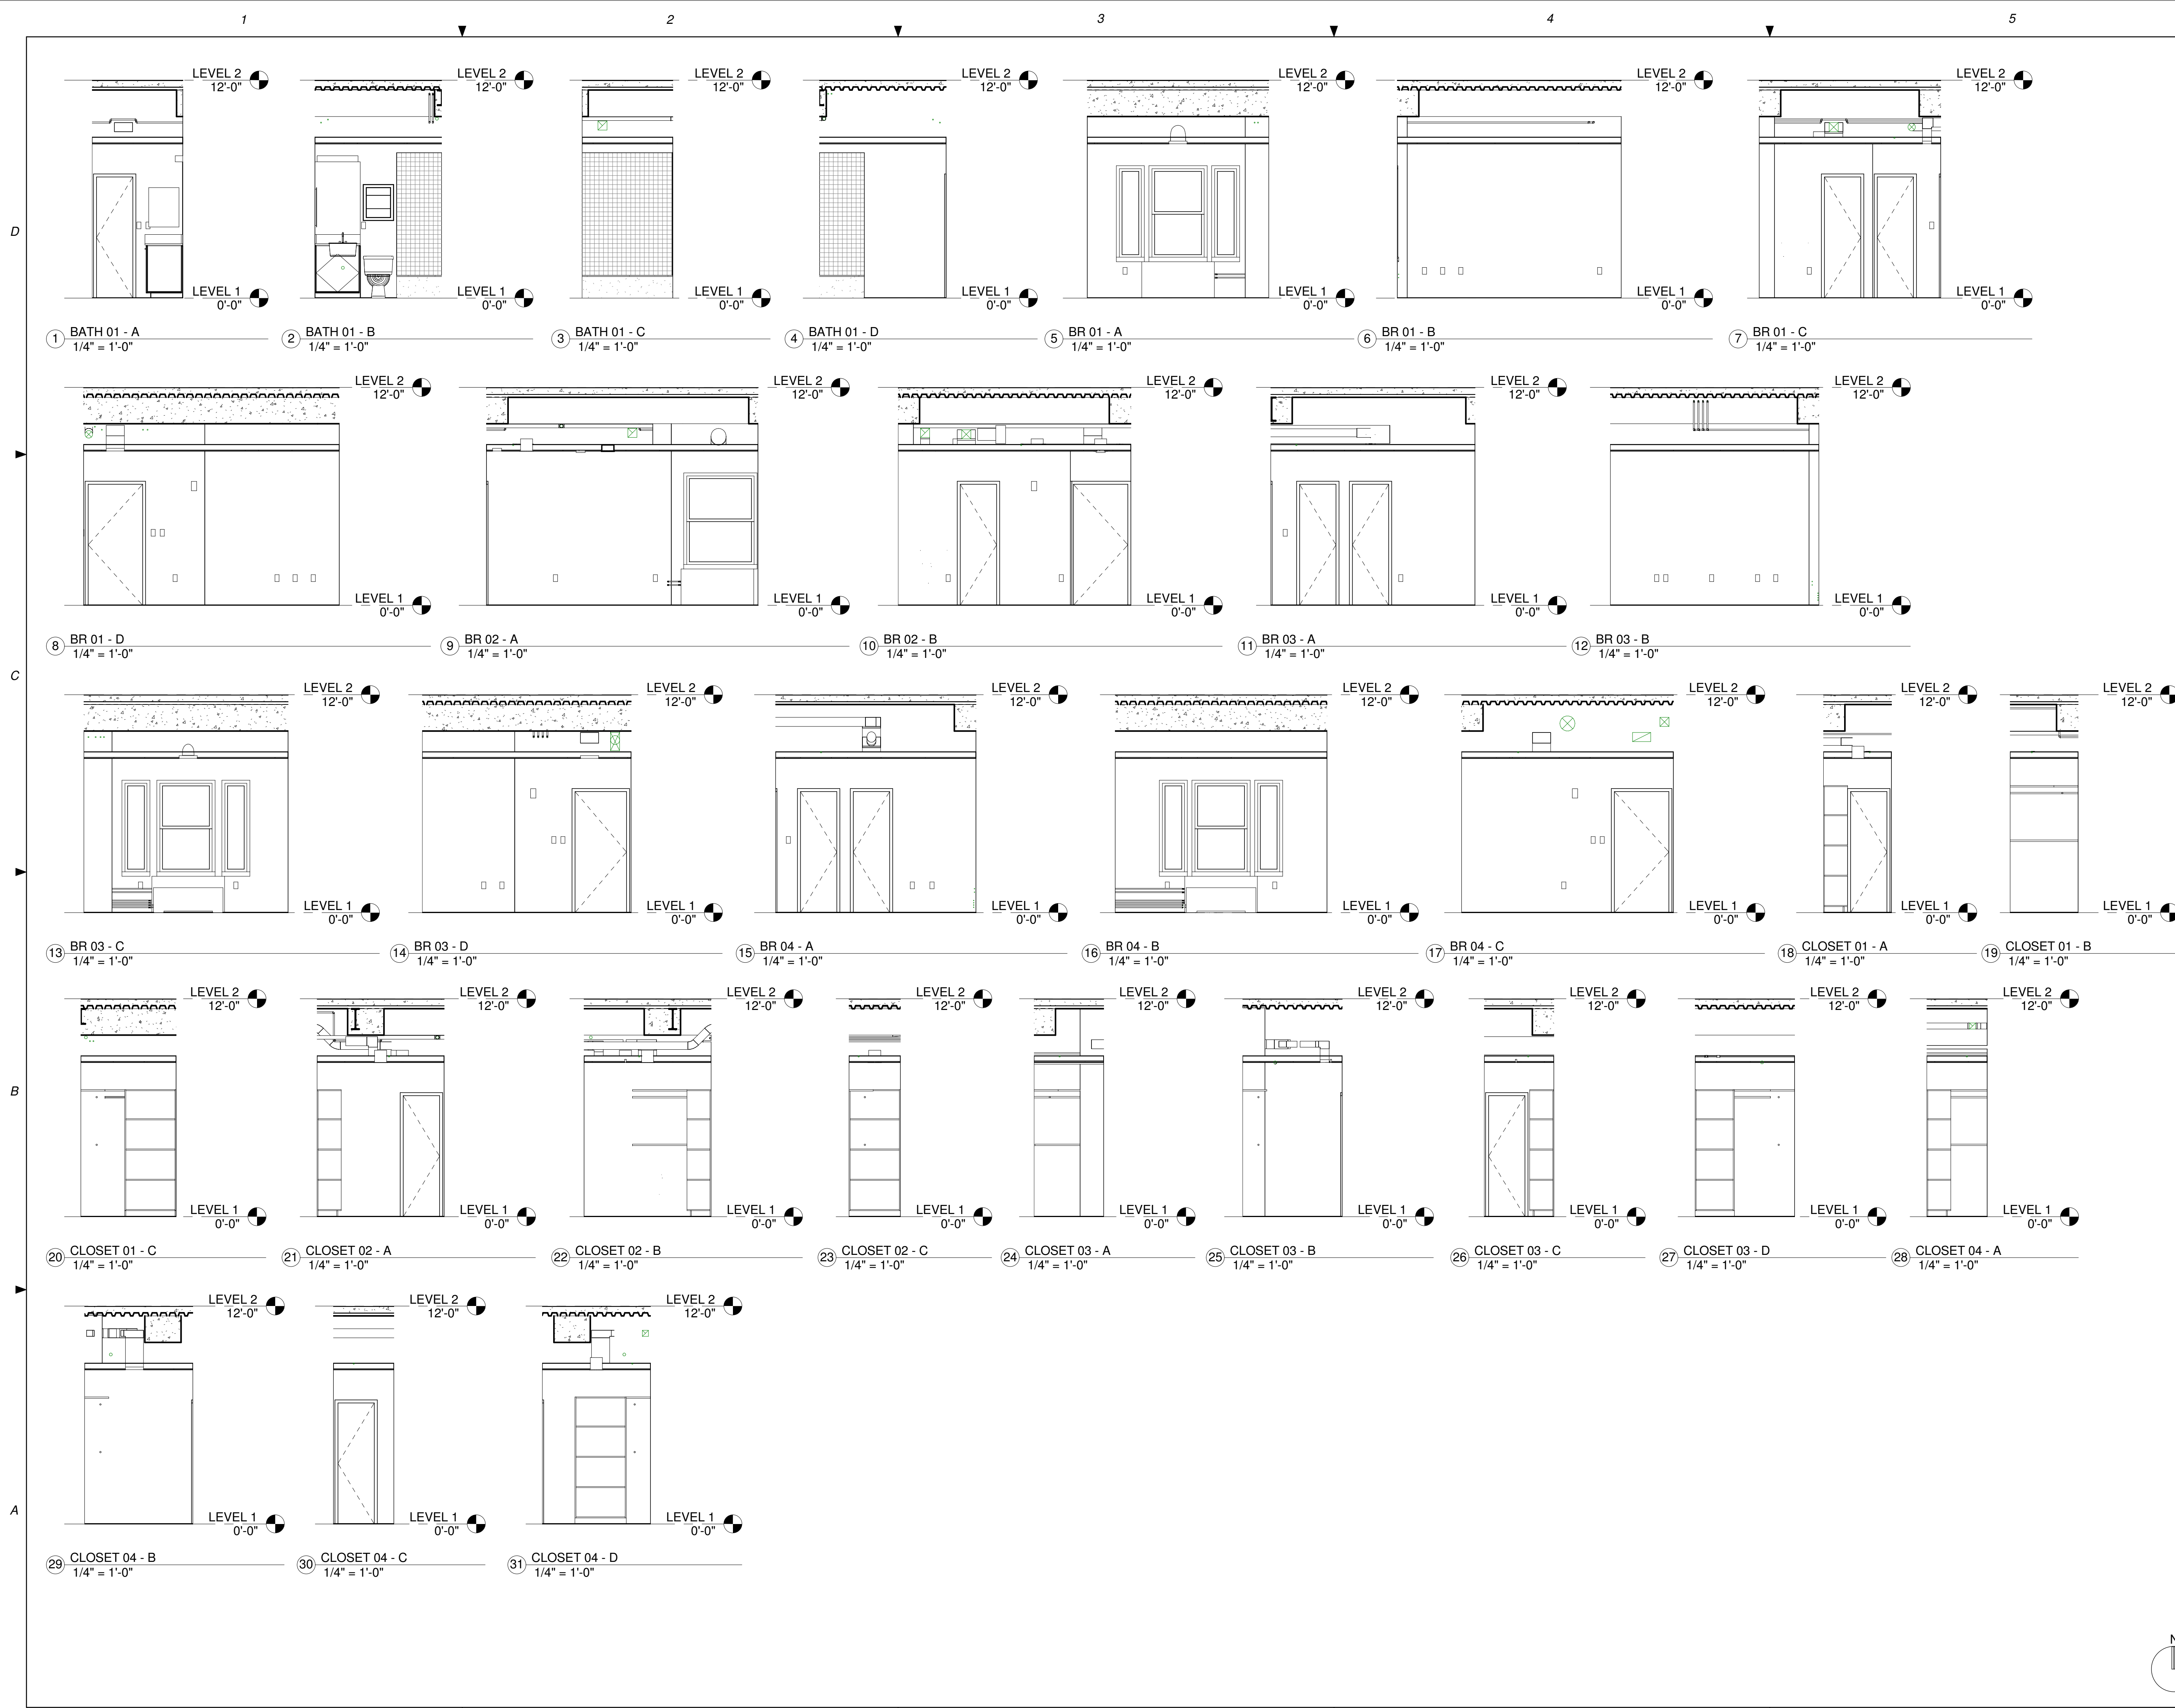

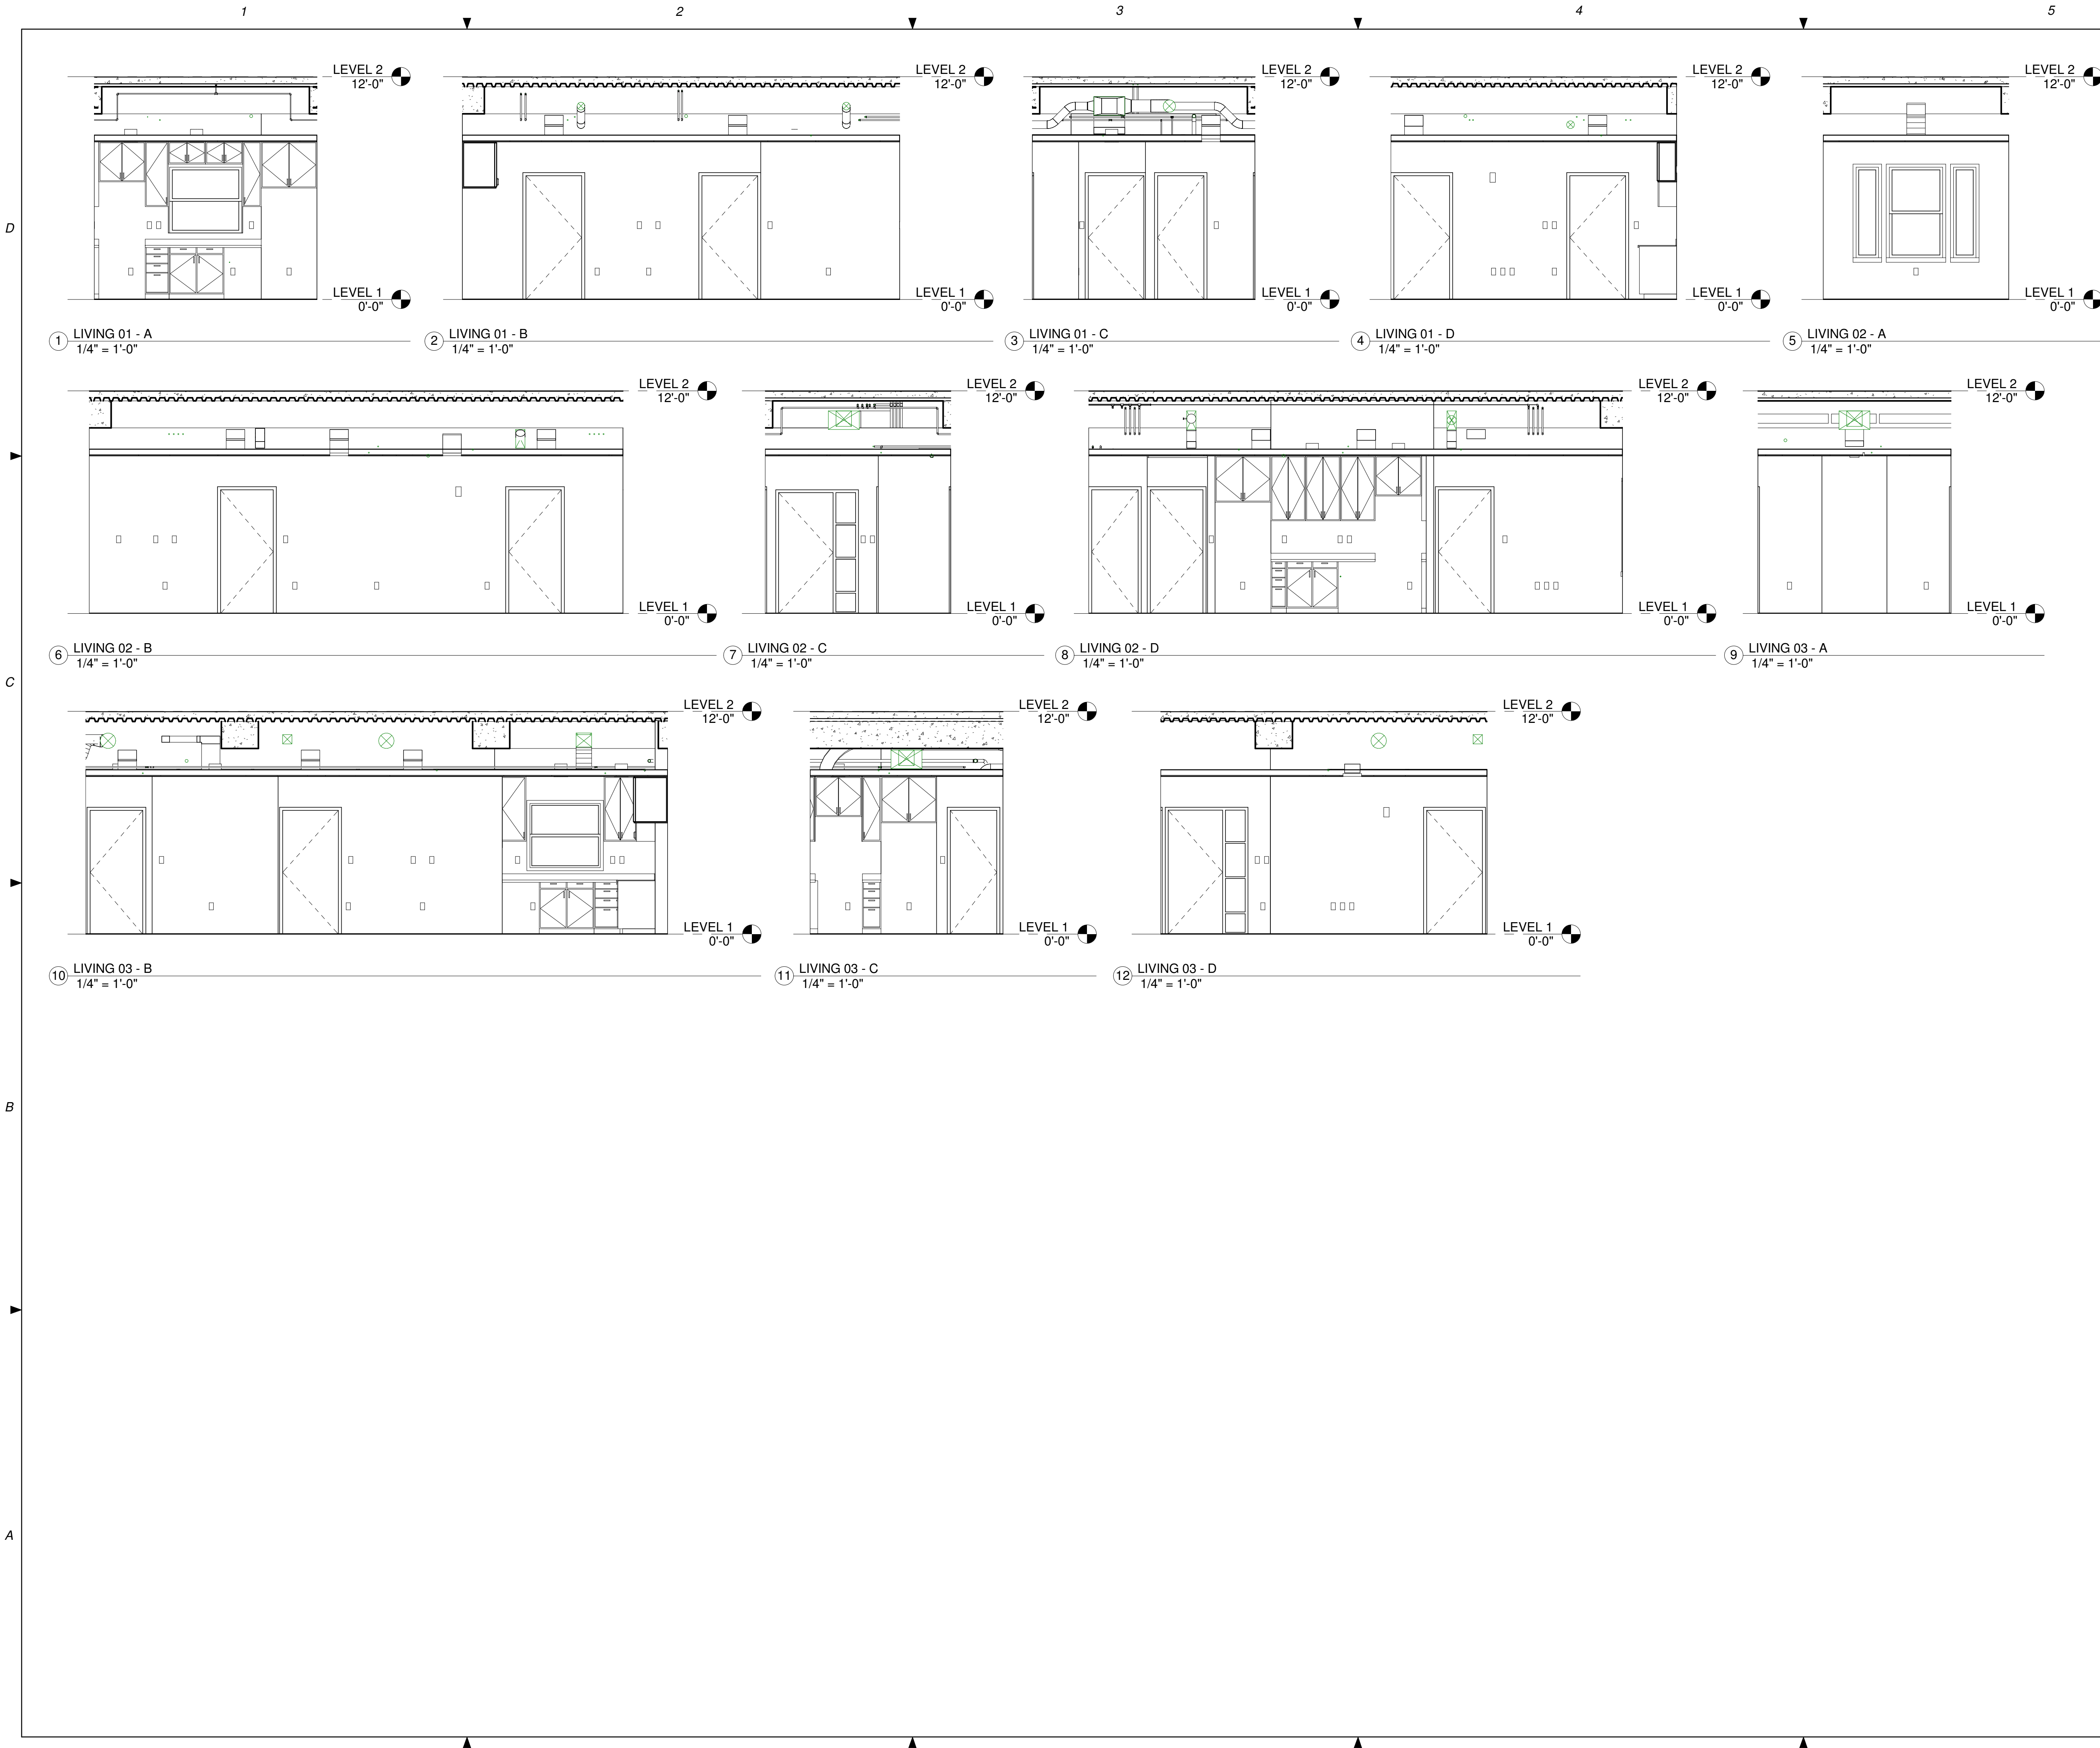

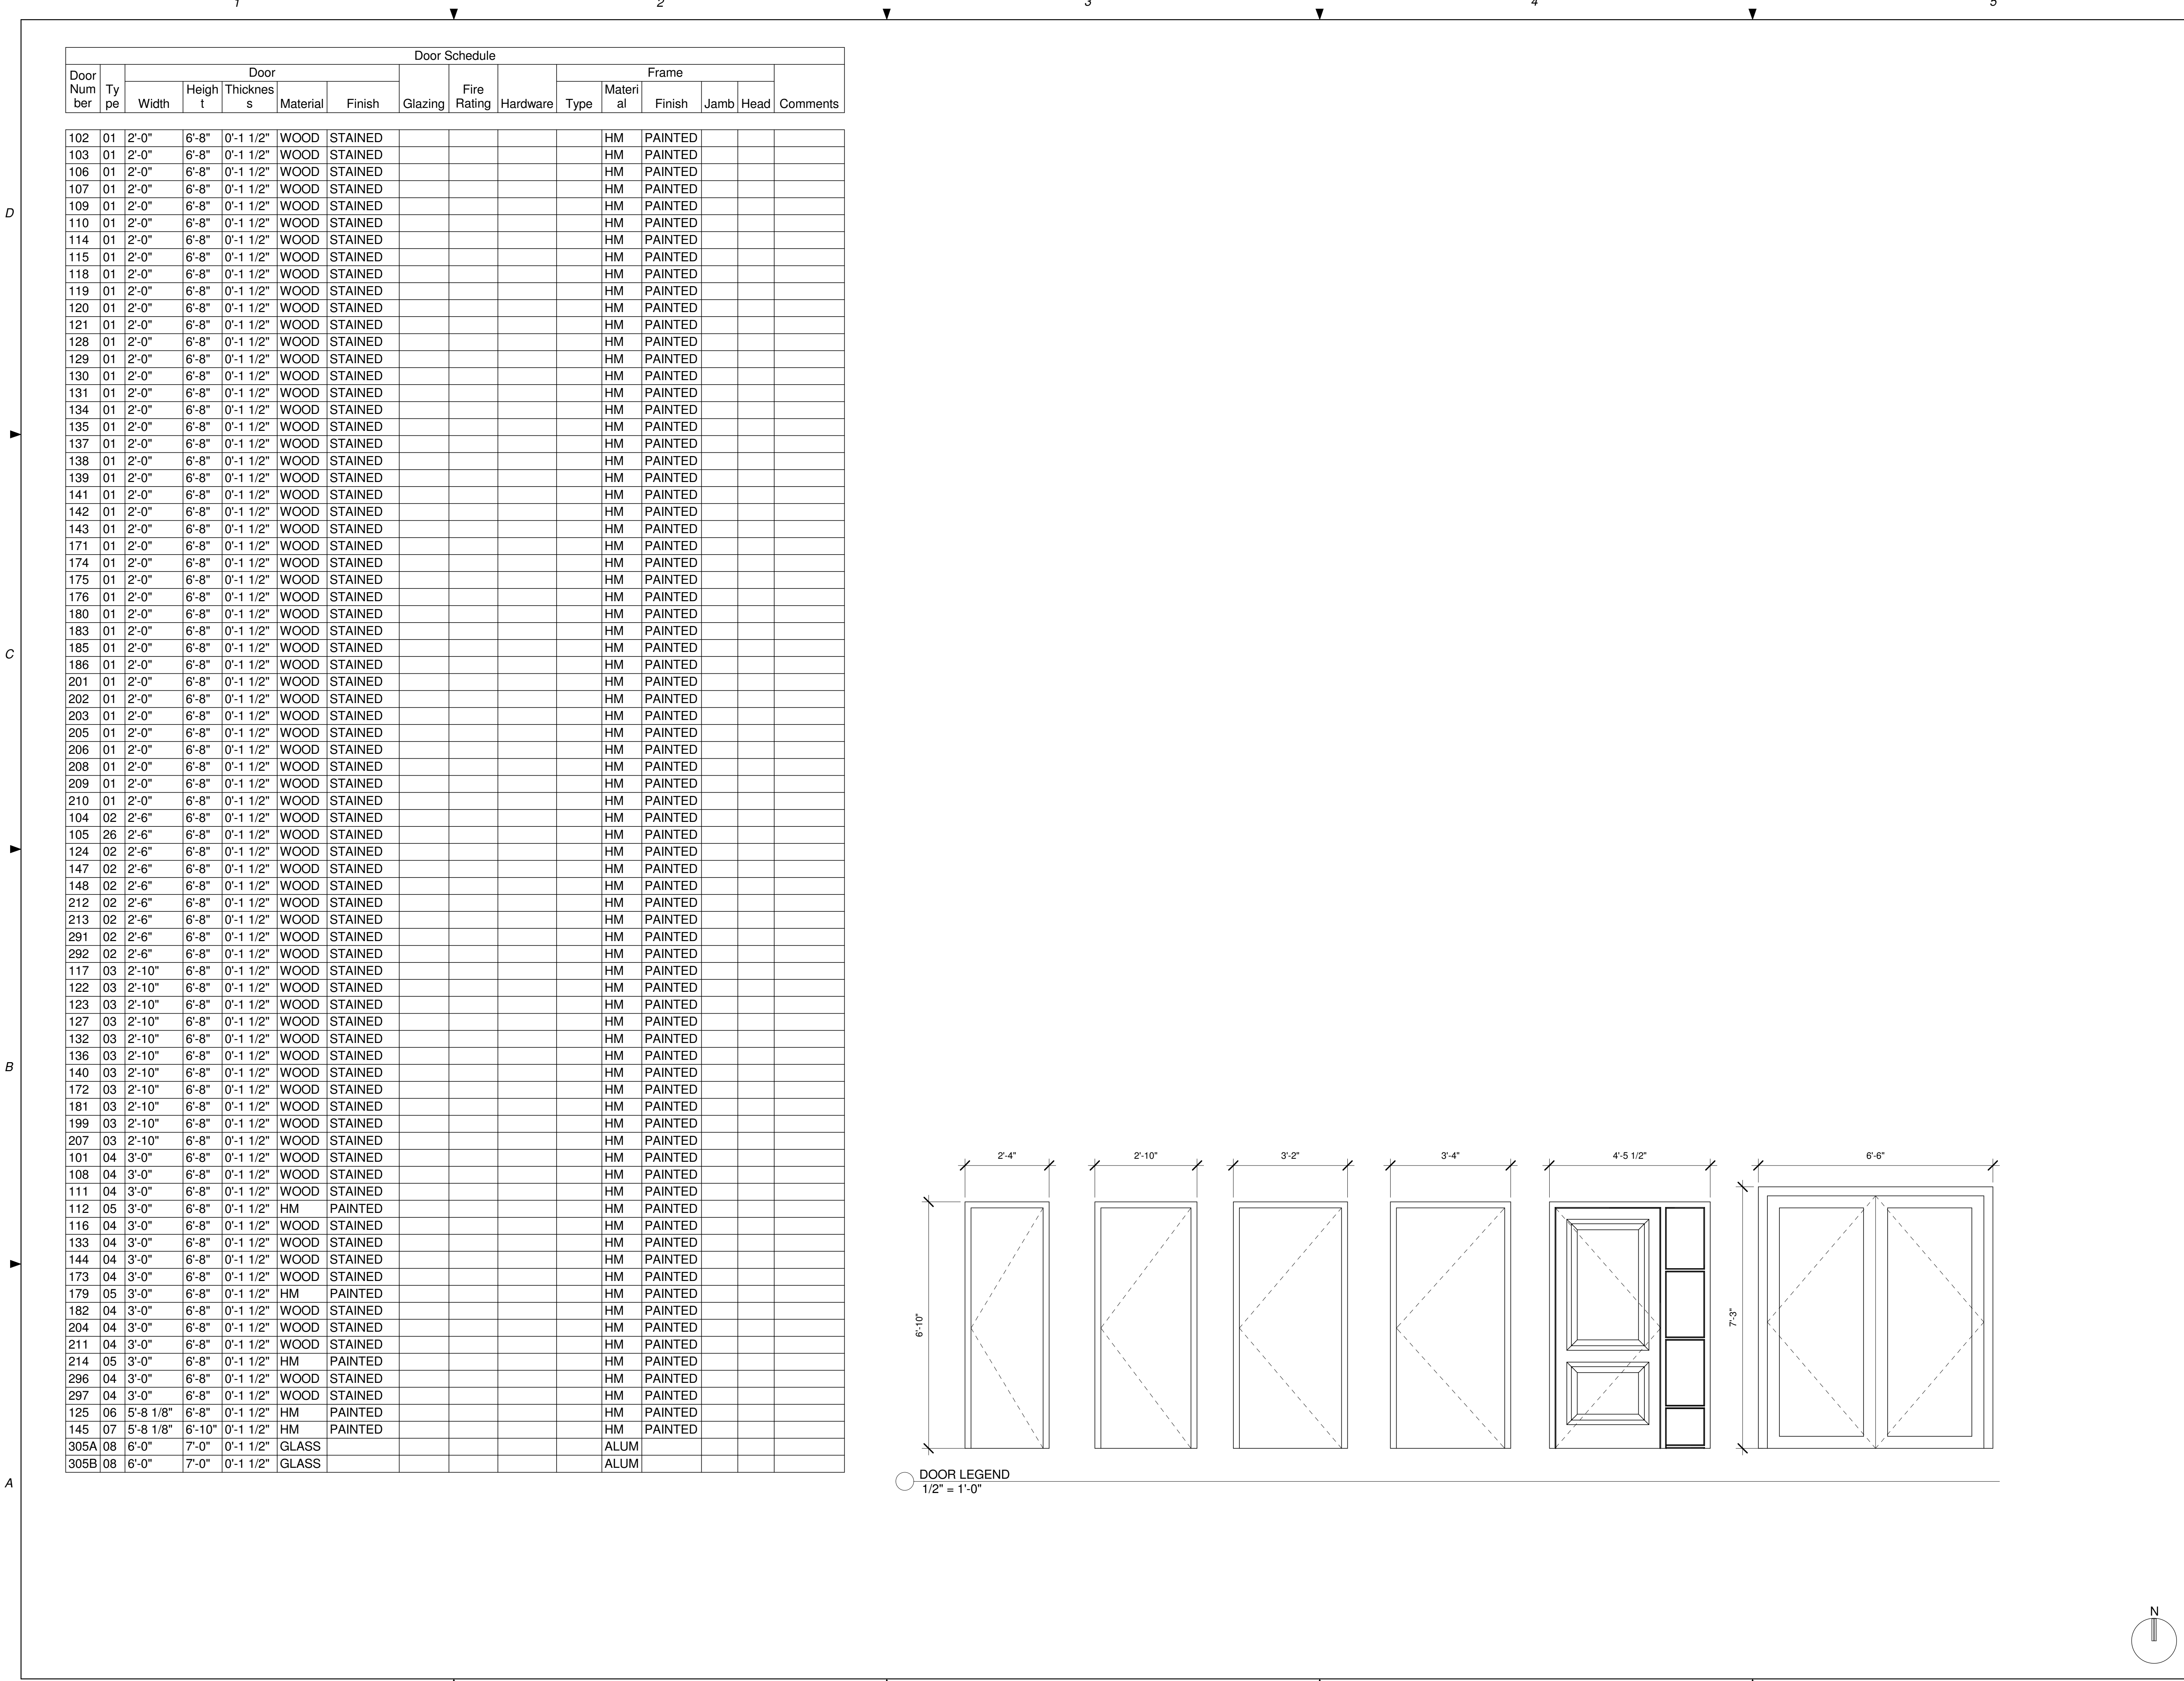

JACOBS

NOT FOR CONSTRUCTION

911 Central Parkway N., Suite 425 San Antonio, TX 78323
501 North Broadway, St. Louis, Missouri 63102-2121

Revision:

Date:By:Description:

AIR FORCE CENTER FOR ENGINEERING AND THE ENVIRONMENT (AFCEE)
FACILITIES DYNAMIC PROTOTYPES DESIGN FOR DORMITORIES

Scales:1/2" = 1'-0"

Jacobs Project No.:FDWD1301

Drawing Title:

SCHEDULES

Date:06 MARCH 2009

Designed By: Designer
Drawn By: Author
Checked By: Checker

Drawing No.:A09

N

