

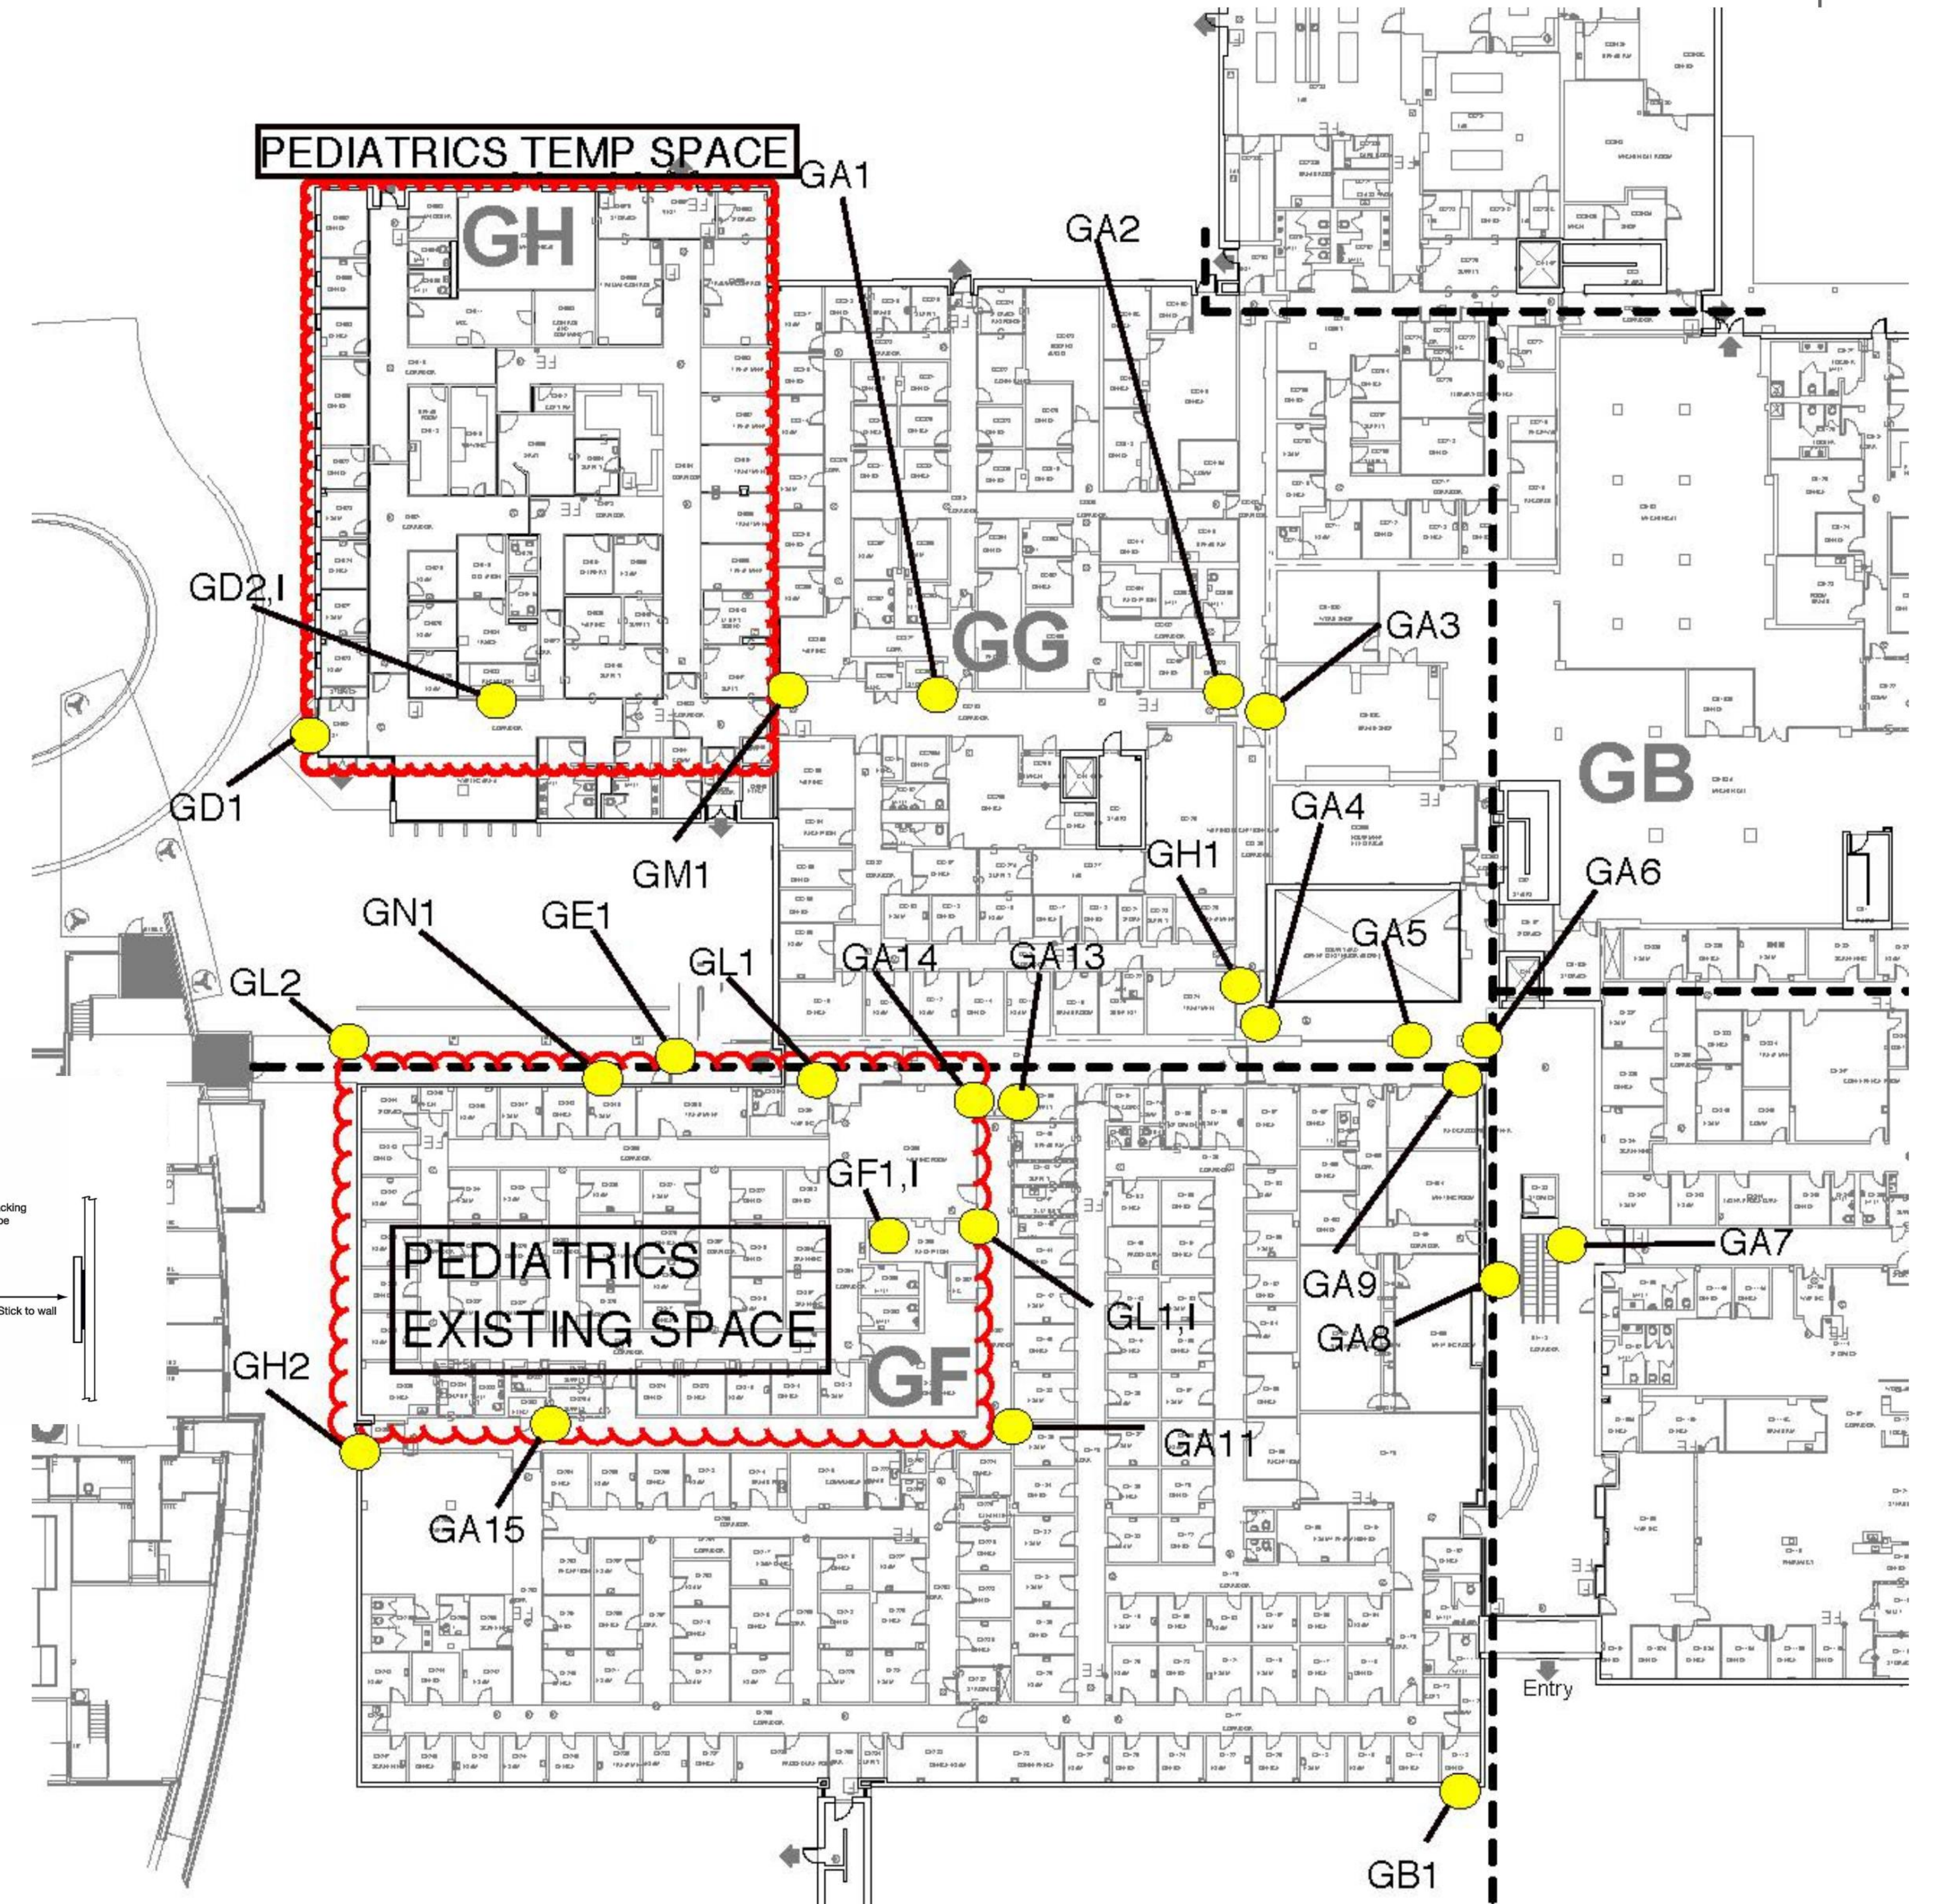


SIGN TYPE J - NOT USED NOTE - EXTERIOR SIGN/MESSAGE TBD

1 TEMPORARY SIGN MESSAGE SCHEDULE				
2 GROUND FLOOR		PEDIATRICS (TEMP SPACE)		
3 SIGN NUMBER	4 SIGN TYPE	5 SIGN MESSAGE	REMARKS	
5	GA1	A	PEDIATRICS	
6	GA2	A	PEDIATRICS	
7	GA3	A	MAIN ENTRANCE	
8	GH1	H	PEDIATRICS	
9	GA4	A	MAIN ENTRANCE	
10	GA5	A	PEDIATRICS	
11	GA6	A	PEDIATRICS	
12	GA7	A	PEDIATRICS	
13	GB1	B	PEDIATRICS HAS MOVED	
14	GA8	A	PEDIATRICS	
15	GA9	A	MAIN ENTRANCE	
16	GA11	A	PEDIATRICS	
17	GF2	F	PEDIATRICS IS MOVING	
18	GA13	A	PEDIATRICS	
19	GM1	M	PEDIATRICS	
20	GD1	D	PEDIATRICS	
21	GD2	D	PEDIATRICS	
22				
23 GROUND FLOOR		PEDIATRICS (EXISTING SPACE)		
24	GA14	A	PEDIATRICS HAS MOVED	
25	GF1	F	PEDIATRICS IS MOVING	
26	GL1	L	PEDIATRICS HAS MOVED/PEDIATRICS IS MOVING	
27	GE1	E	PEDIATRICS IS MOVING	
28	GN1	N	PEDIATRICS IS TEMPORARILY ACROSS THE COURTYARD	
29	GL2	L	PEDIATRICS	
30	GH2	H	PEDIATRICS IS MOVING	
31	GA15	A	PEDIATRICS IS MOVING	
32	GD1	D	PEDIATRICS	
33	GD2	D	PEDIATRICS	
34				

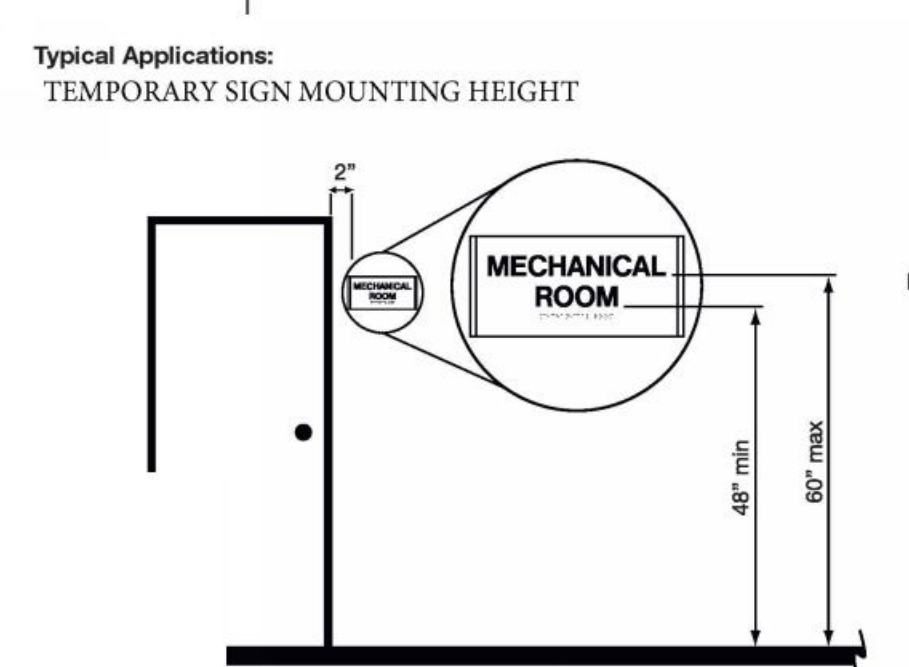

Ground Floor Composite

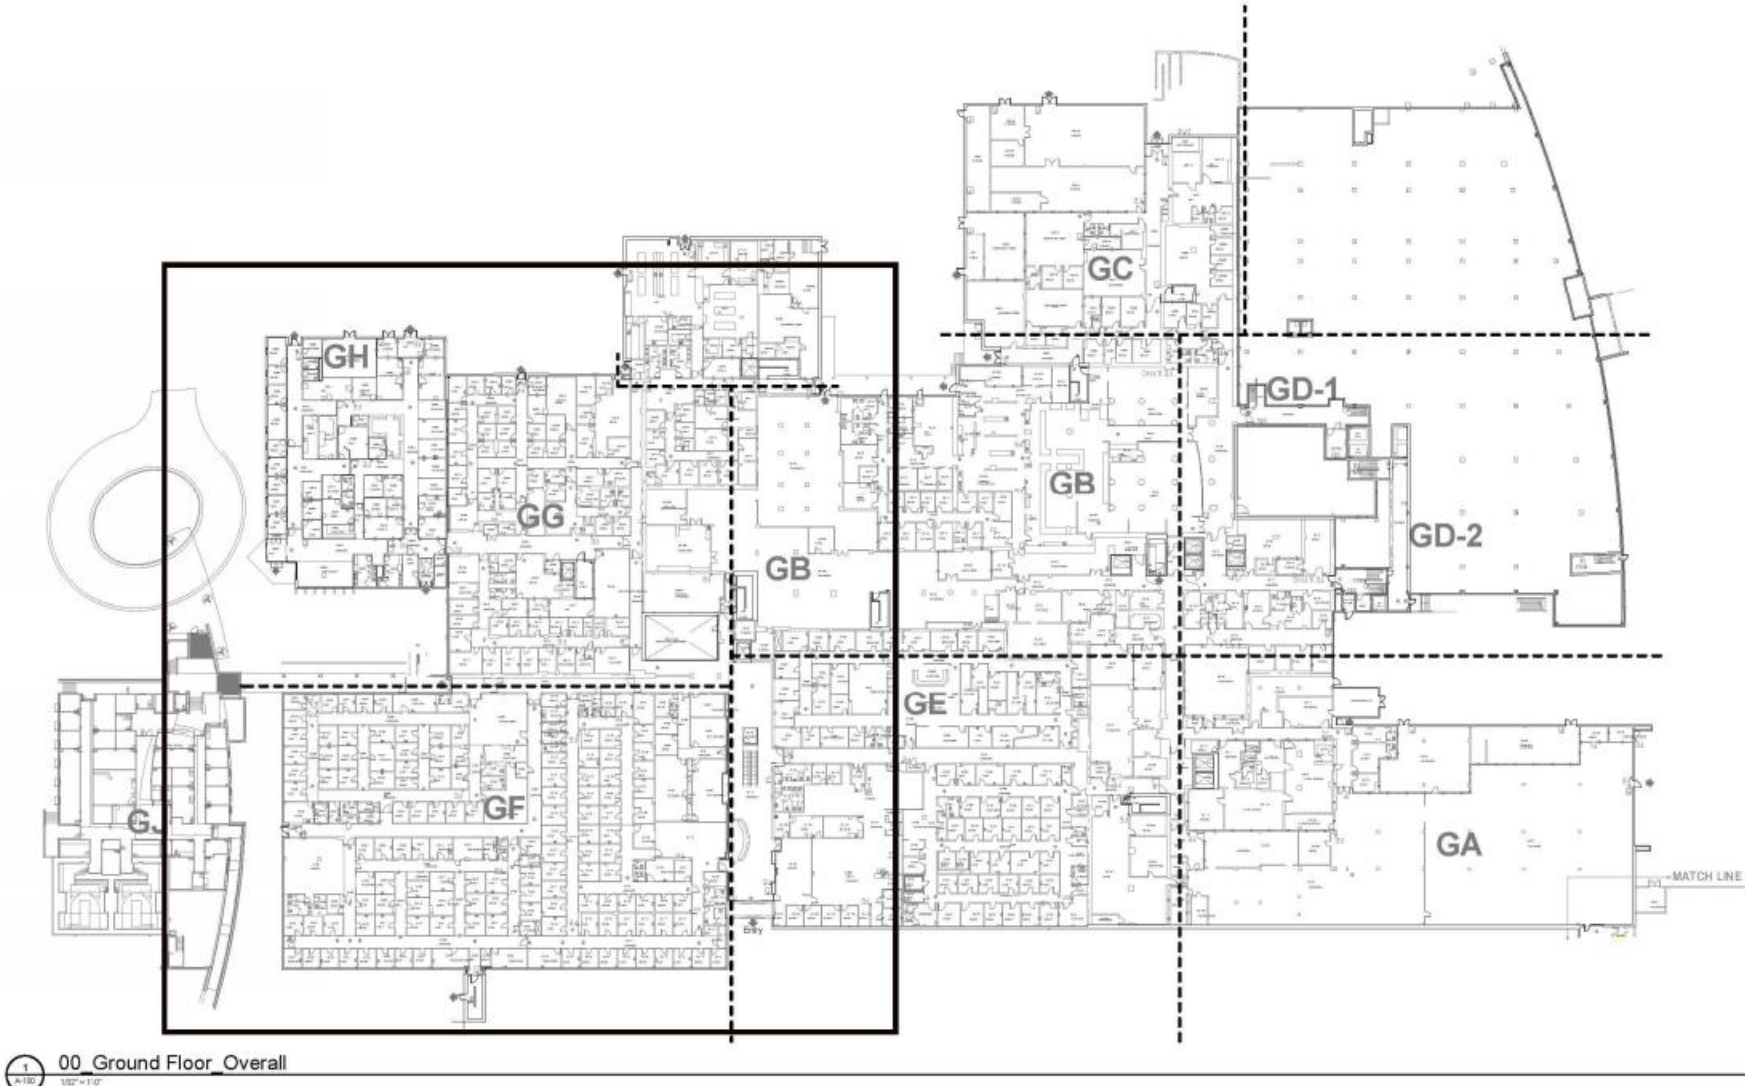

00_Ground Floor_Overall