
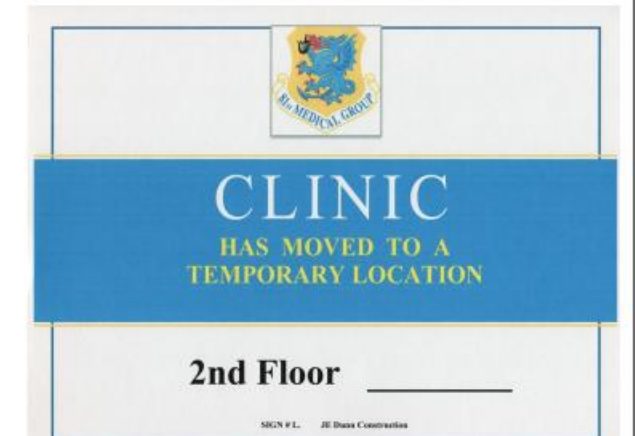
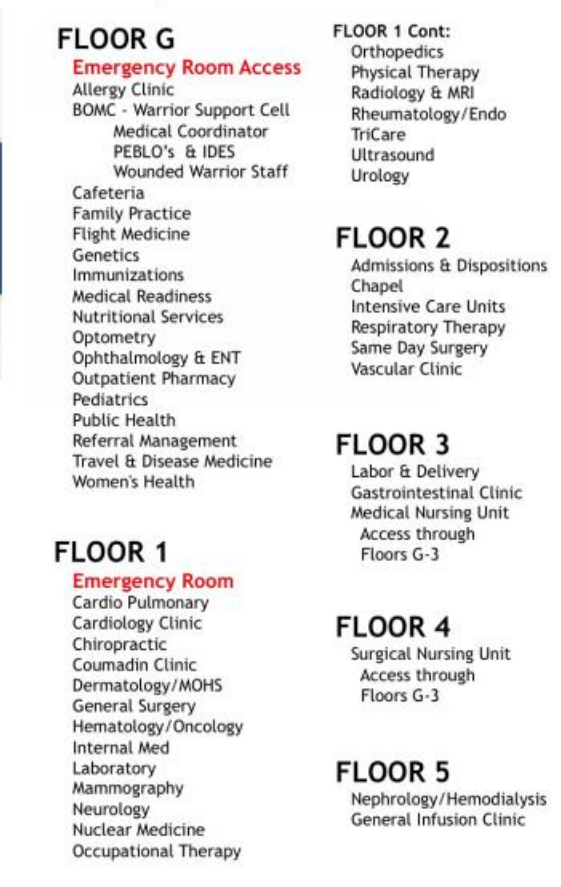
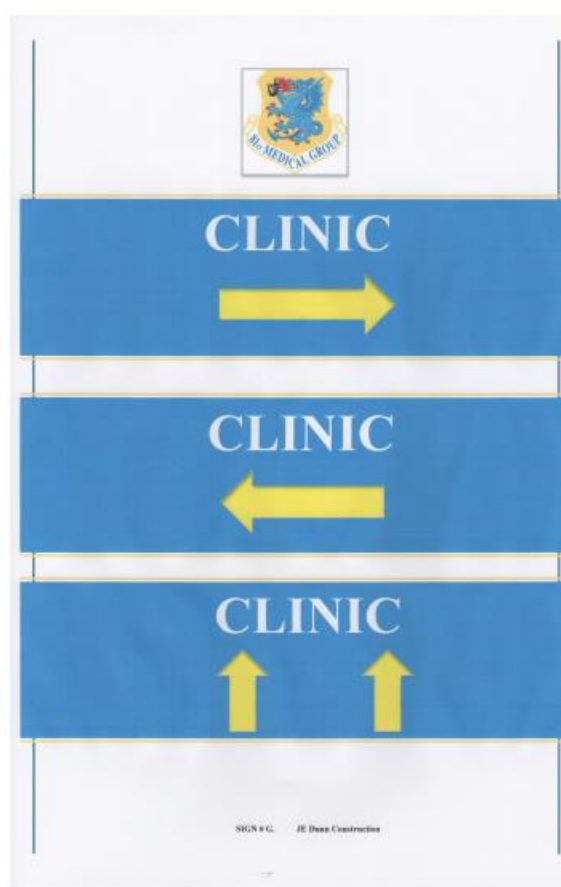
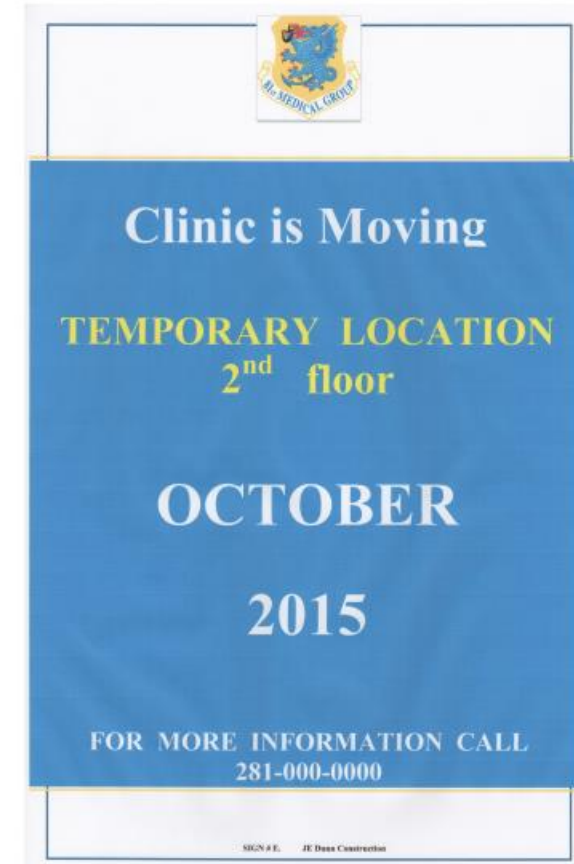
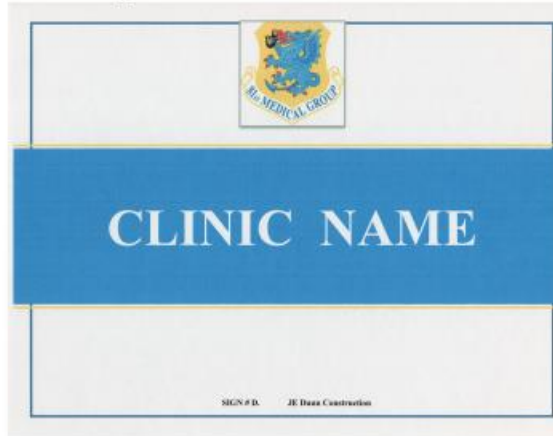
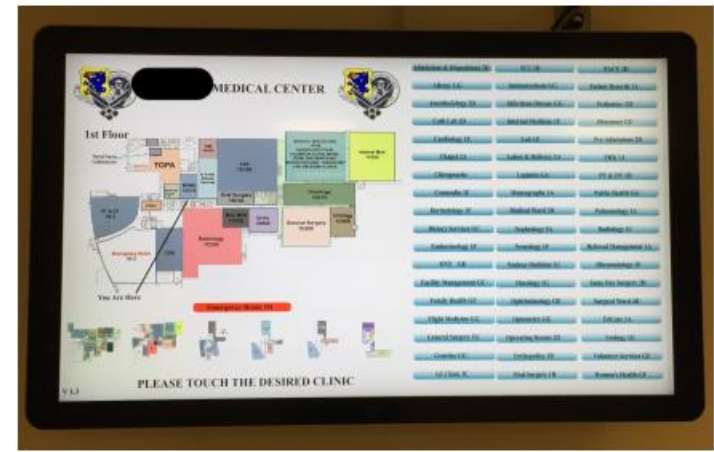


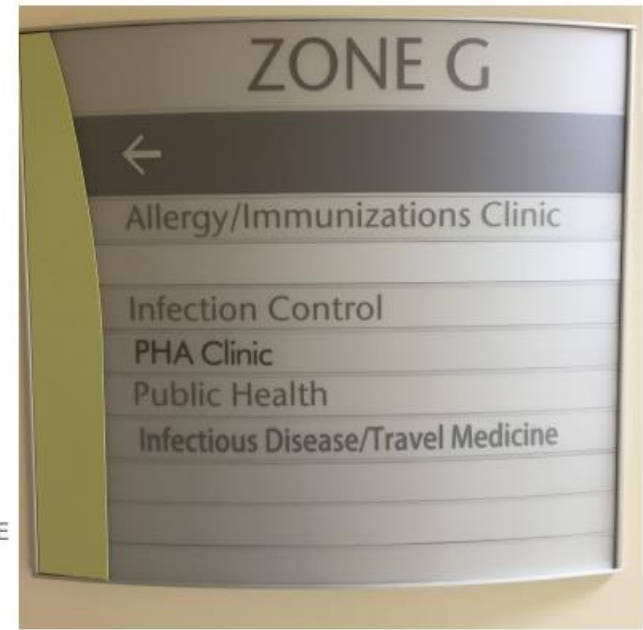

SIGN TYPE




J - NOT USED

NOTE - EXTERIOR SIGN/MESSAGE TBD

1	TEMPORARY SIGN MESSAGE SCHEDULE			
2	GROUND FLOOR		PEDIATRICS (TEMP SPACE)	
3	SIGN NUMBER	SIGN TYPE	SIGN MESSAGE	REMARKS
4				
5	GA1	A	PEDIATRICS 	
6	GA2	A	PEDIATRICS 	
7	GA3	A	MAIN ENTRANCE 	
8	GH1	H	PEDIATRICS 	
9	GA4	A	MAIN ENTRANCE 	
10	GA5	A	PEDIATRICS 	
11	GA6	A	PEDIATRICS 	
12	GA7	A	PEDIATRICS 	
13	GB1	B	PEDIATRICS HAS MOVED	
14	GA8	A	PEDIATRICS 	
15	GA9	A	MAIN ENTRANCE 	
16	GA11	A	PEDIATRICS 	
17	GF2	F	PEDIATRICS IS MOVING _____	
18	GA13	A	PEDIATRICS 	
19	GM1	M	PEDIATRICS 	
20	GD1	D	PEDIATRICS	
21	GD2	D	PEDIATRICS	
22				
23	GROUND FLOOR		PEDIATRICS (EXISTING SPACE)	
24	GA14	A	PEDIATRICS HAS MOVED	
25	GF1	F	PEDIATRICS IS MOVING _____	
26	GL1	L	PEDIATRICS HAS MOVED/PEDIATRICS IS MOVING	
27	GE1	E	PEDIATRICS IS MOVING _____	
28	GN1	N	PEDIATRICS IS TEMPORARILY ACROSS THE COURTYARD	
29	GL2	L	PEDIATRICS 	
30	GH2	H	PEDIATRICS IS MOVING _____	
31	GA15	A	PEDIATRICS IS MOVING _____	
32	GD1	D	PEDIATRICS	
33	GD2	D	PEDIATRICS	
34				

Typical Applications
TEMPORARY SIGN

Typical Applications:
TEMPORARY SIGN MOUNTING HEIGHT

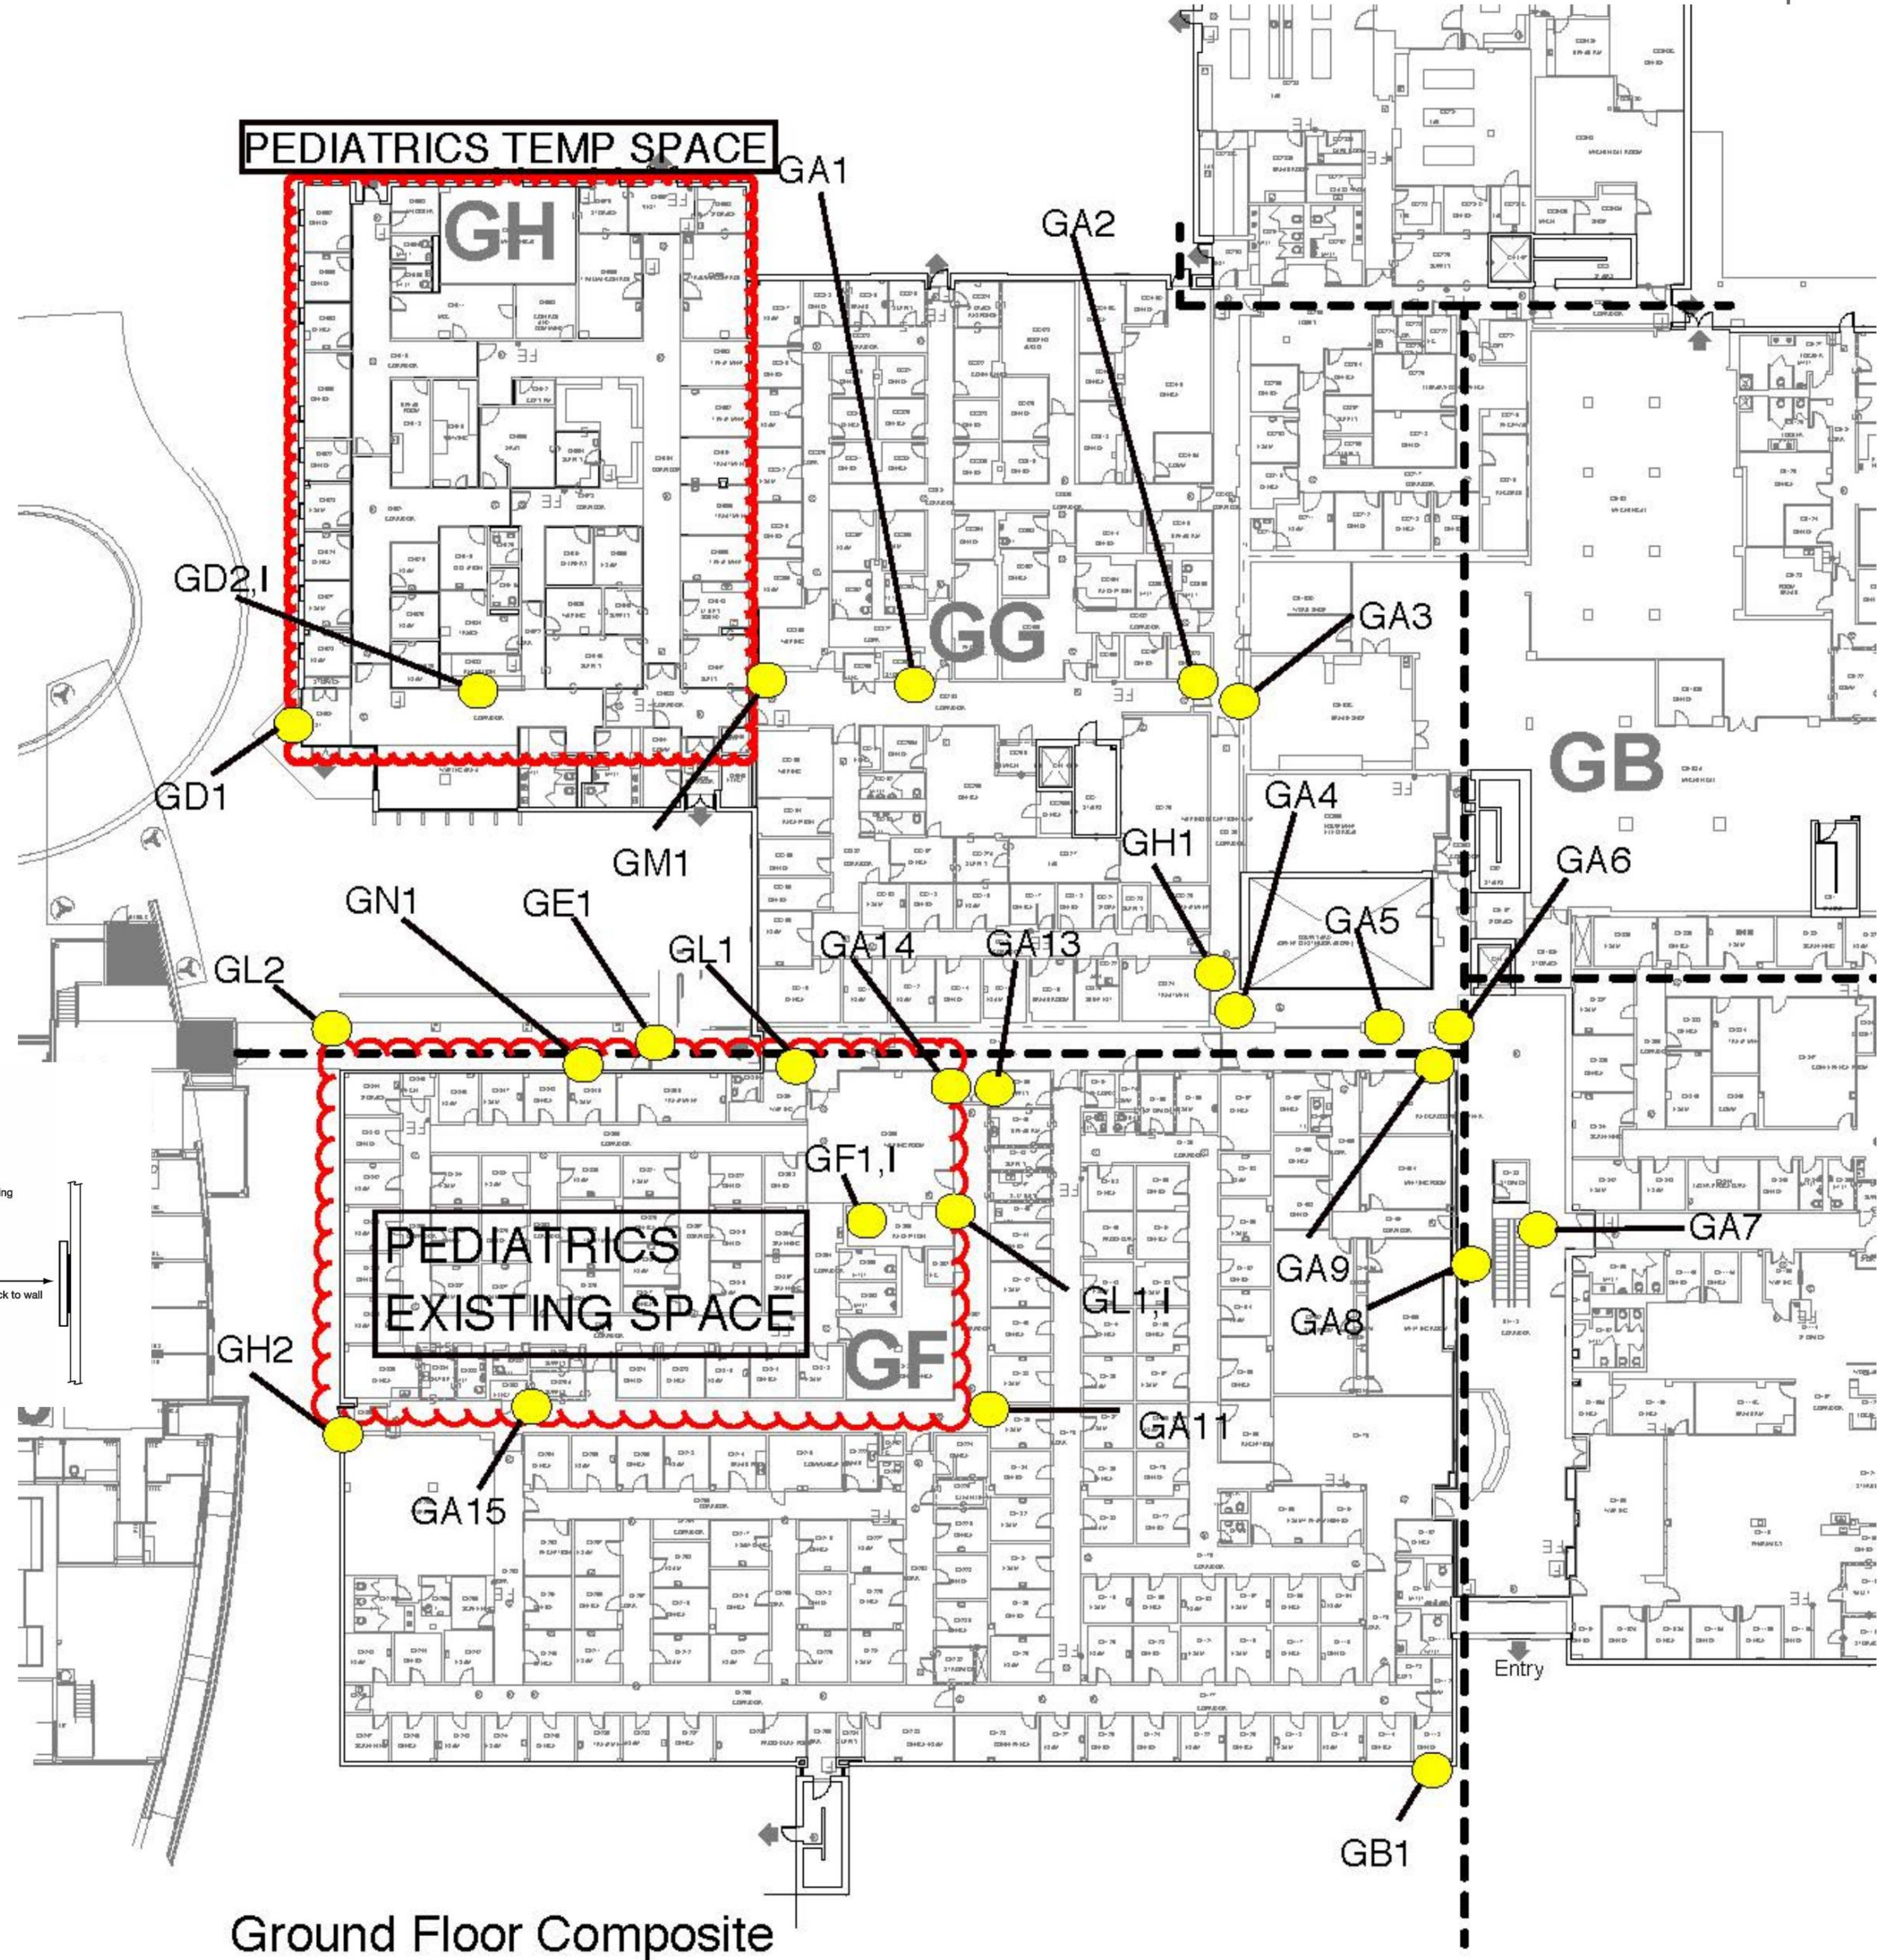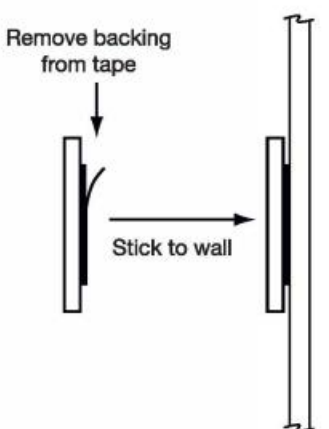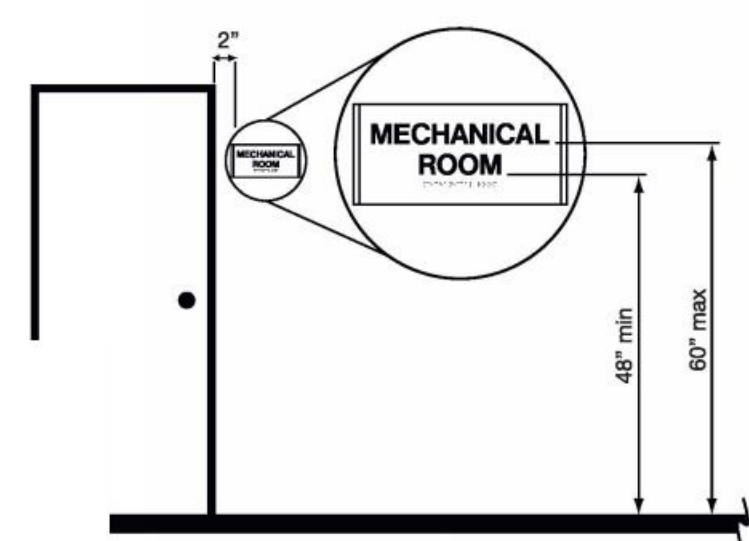

Ground Floor Composite