



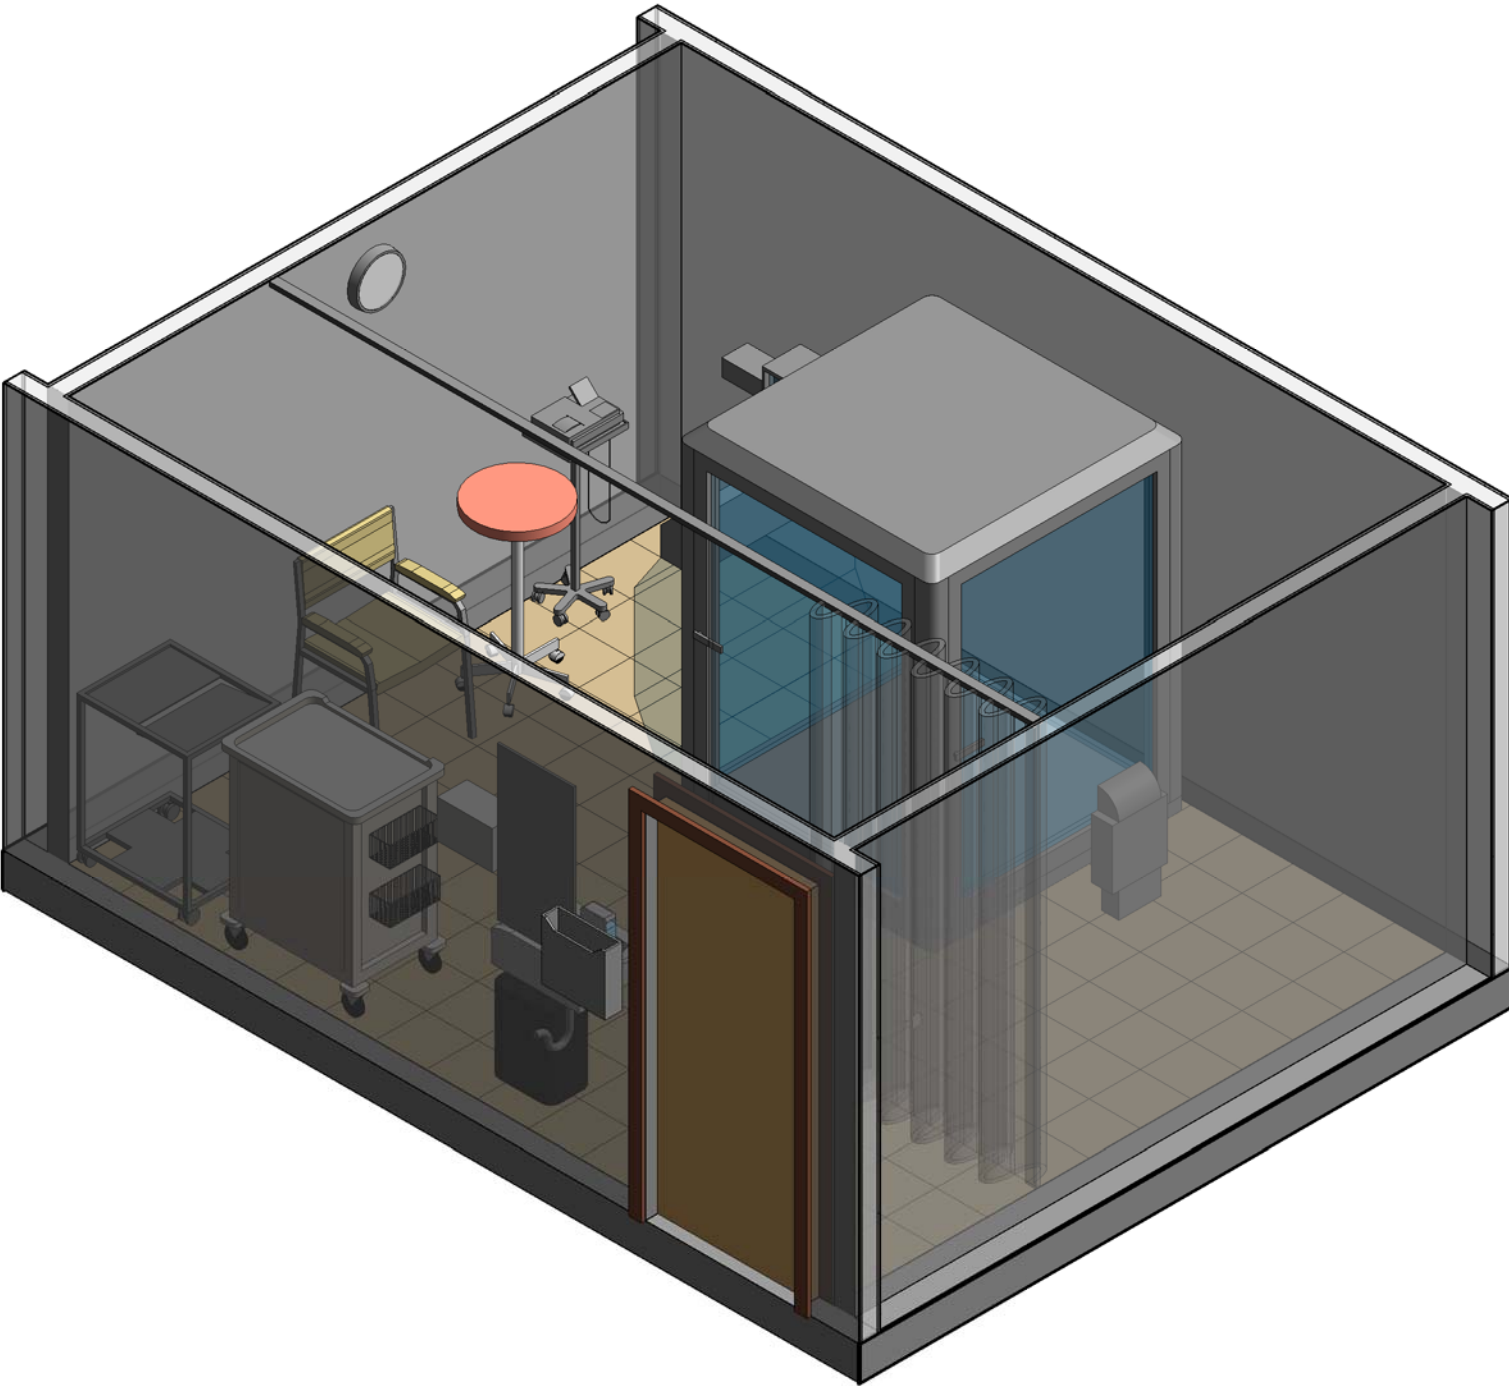


Room Description: Pulmonary Function Screening (OPPS1)	NSF: 180	OPPS1	
Sheet Description: Room/Equipment Isometric	Scale:	Sheet 1	of 5

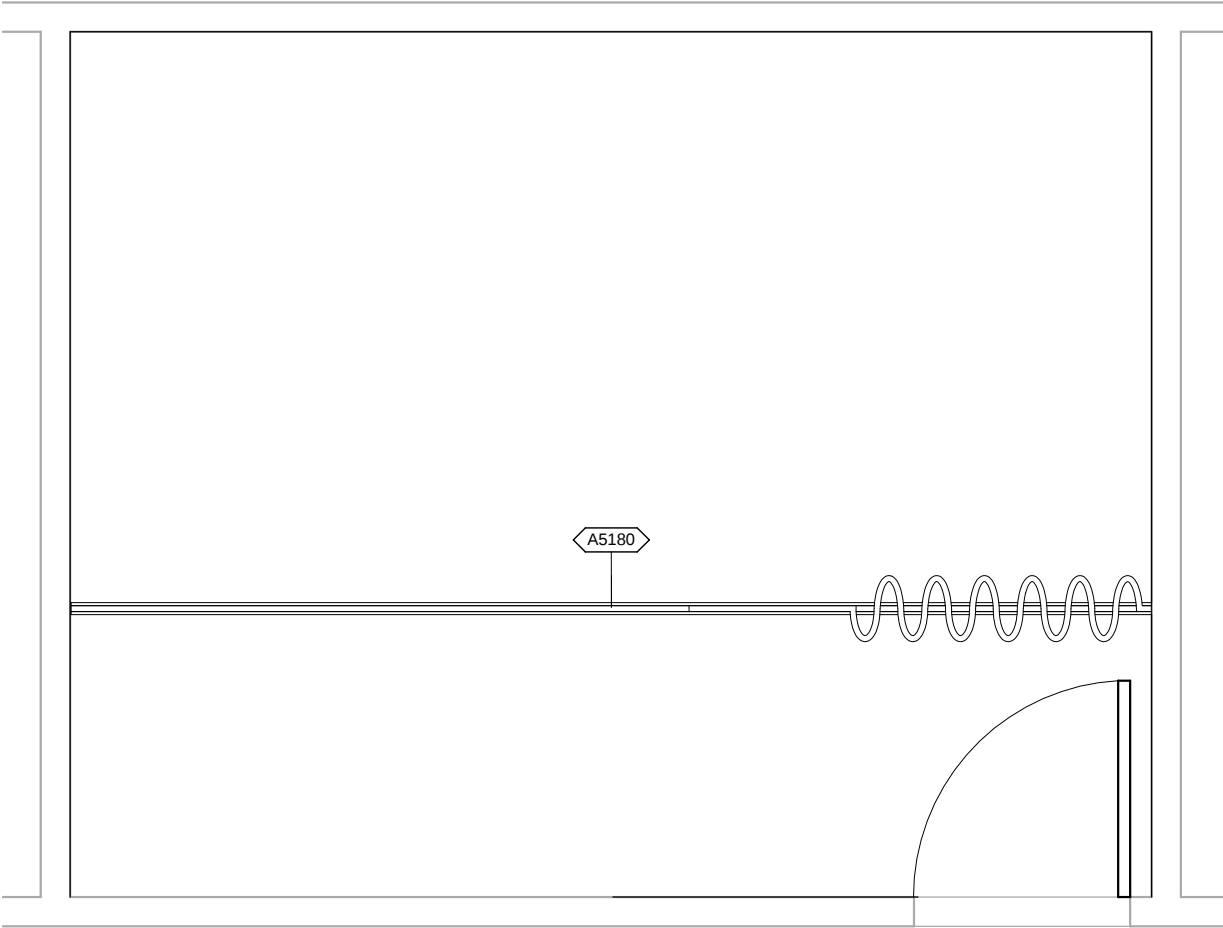

OPPS1 - CEILING MOUNTED EQUIPMENT PLAN


Room Description: Pulmonary Function Screening (OPPS1)	NSF: 180	OPPS1	
Sheet Description: Ceiling Mounted Equipment Plan	Scale: 3/8" = 1'-0"	Sheet 2	of 5

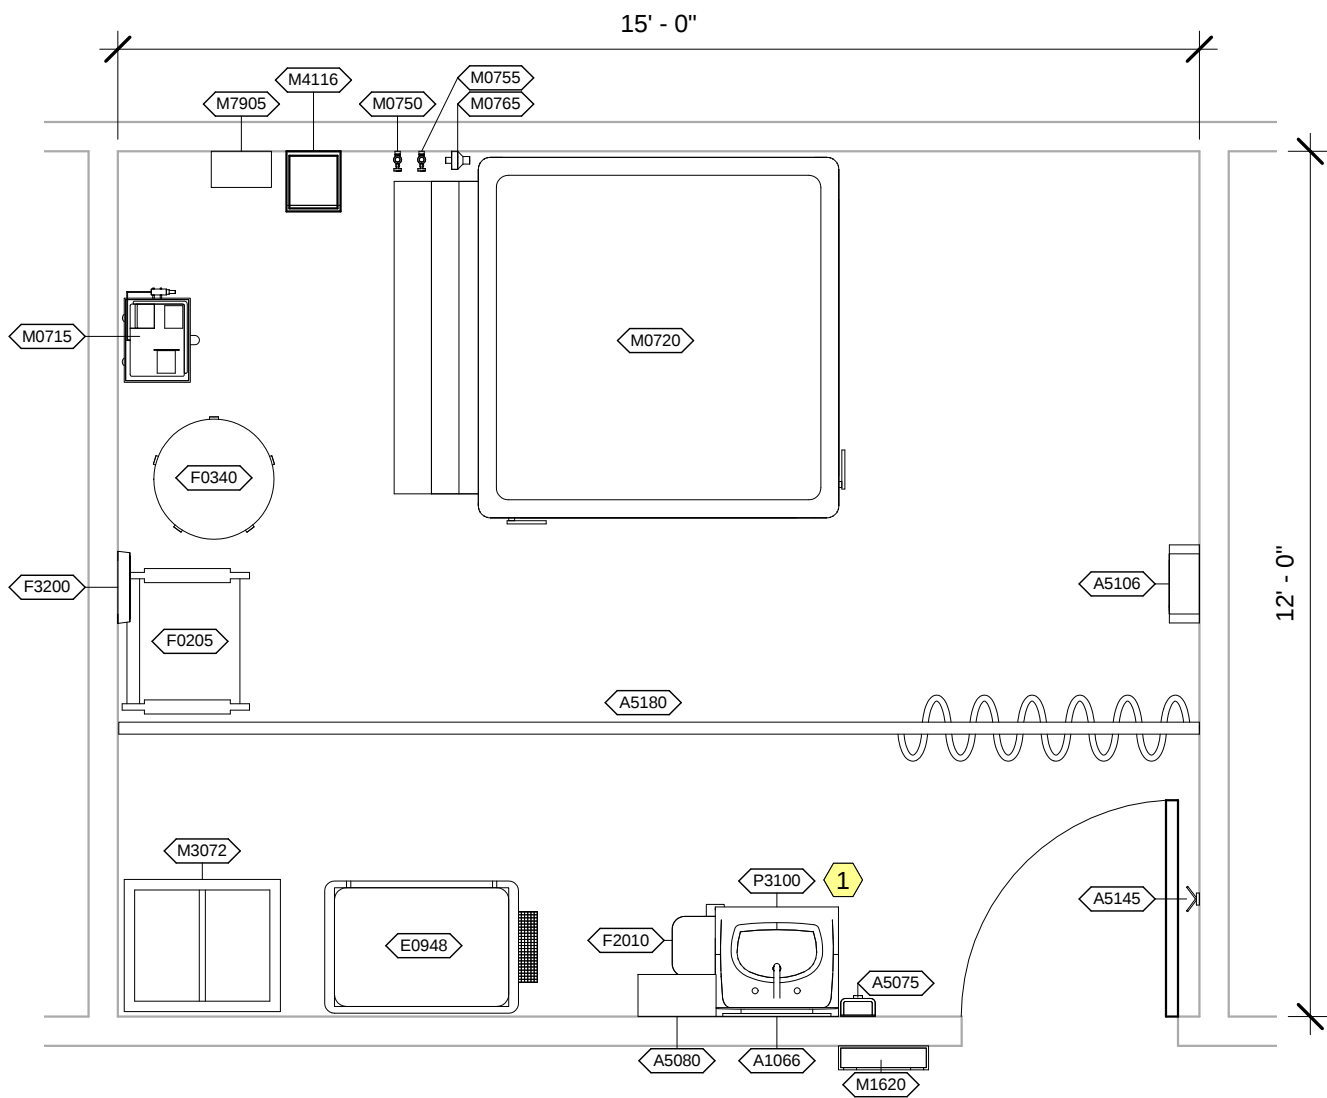


OPPS1 - NOTES

- 1 JSN P8710, Utility Center, shall be included in Navy projects only.


Room Description: Pulmonary Function Screening (OPPS1)	NSF: 180	OPPS1	
Sheet Description: Equipment Plan	Scale: 3/8" = 1'-0"	Sheet 3	of 5

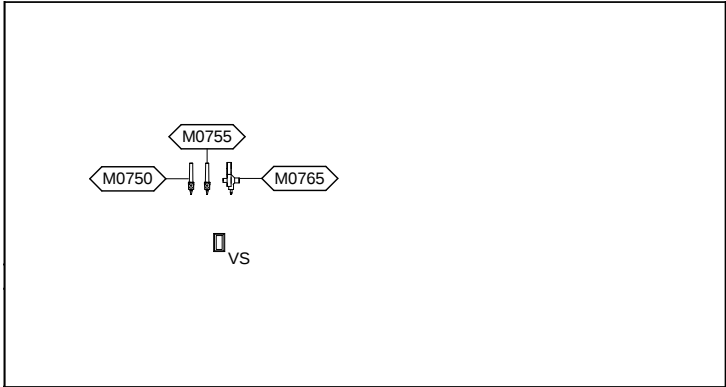


OPPS1 - NORTH ELEVATION

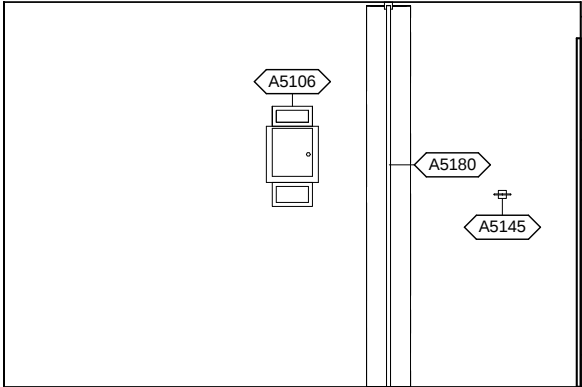

OPPS1 - EAST ELEVATION

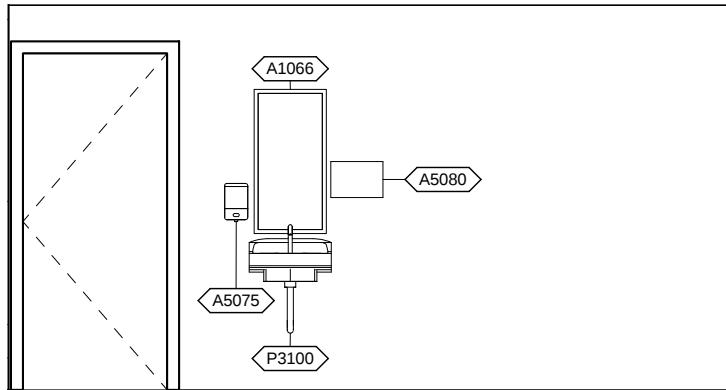

OPPS1 - SOUTH ELEVATION

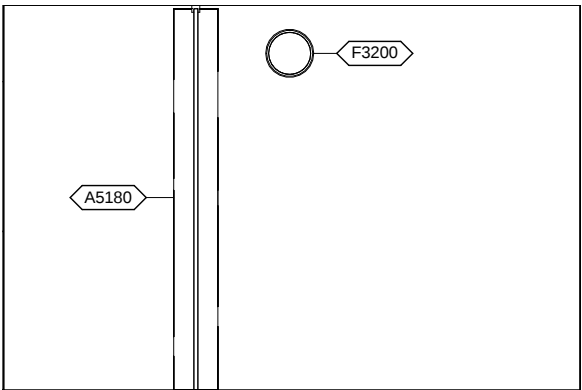

OPPS1 - WEST ELEVATION

Room Description: Pulmonary Function Screening (OPPS1)	NSF: 180	OPPS1	
Sheet Description: Interior Room Elevations	Scale: 1/4" = 1'-0"	Sheet 4	of 5

OPPS1 - EQUIPMENT SCHEDULE

JSN	Nomenclature	Qty	LF	Logistics				Utilities					
				AR	NA	AF	VA	1	2	3	4	5	6
A1066	Mirror, Float Glass, With SS Frame	1		A	A	A	A	-	-	-	-	-	-
A5075	Dispenser, Soap, Disposable	1		C	C	C	C	-	-	-	-	-	-
A5080	Dispenser, Paper Towel, SS, Surface Mounted	1		A	A	A	A	-	-	-	-	-	-
A5106	Waste Disposal Unit, Sharps w/Glove Dispenser	1		C	A	C	C	-	-	-	-	-	-
A5145	Hook, Garment, Double, SS, Surface Mounted	1		A	A	A	A	-	-	-	-	-	-
A5180	Track, Cubicle, Surface Mounted, With Curtain	1	15'-0"	A	A	A	A	-	-	-	-	-	-
E0948	Cart, General Storage, Mobile, 42"H x 32"W x 22"D	1		C	C	C	C	-	-	-	-	-	-
F0205	Chair, Side With Arms	1		C	C	C	C	-	-	-	-	-	-
F0340	Stool, Self Adjusting	1		C	C	C	C	-	-	-	-	-	-
F2010	Basket, Wastepaper, Step-On	1		C	C	C	C	-	-	-	-	-	-
F3200	Clock, Battery, 12" Diameter	1		C	C	C	C	-	-	-	-	-	-
M0715	Pulmonary Function Analyzer, Portable	1		C	C	C	C	-	A	-	-	-	-
M0720	Analyzer, Pulmonary Function, w/Computer	1		C	C	C	C	-	A	F	-	-	F
M0750	Flowmeter, Air, Connect w/50 PSI Supply	1		C	C	C	C	-	-	K	-	-	-
M0755	Flowmeter, Oxygen, Low Flow	1		C	C	C	C	-	-	A	-	-	-
M0765	Regulator, Vacuum	1		C	C	C	C	-	-	B	-	-	-
M1620	Holder, Chart, Patient, Wall or Door Mounted	1		A	A	A	A	-	-	-	-	-	-
M3072	Frame, Infectious Waste Bag w/Lid	1		C	C	C	C	-	-	-	-	-	-
M4116	Monitor, Vital Signs	1		C	C	C	C	-	A	-	-	-	-
M7905	Oximeter, Pulse	1		C	C	C	C	-	A	-	-	-	-
P3100	Lavatory, Vitreous China, Slab Type	1		A	A	A	A	D	-	-	-	-	-

Room Description: Pulmonary Function Screening (OPPS1)

NSF: 180

OPPS1

Sheet Description: Equipment Schedule

Scale:

Sheet

5

of

5