

**Room** Treatment Room, Proctoscopy (LGI) (TRPE1)  
**Description:** Toilet, Unisex (TLTU1)

**NSF:** 240  
60


**TRPE1/TLTU1**

**Sheet**  
**Description:** Room/Equipment Isometric


**Scale:**

Sheet  
1

of  
7

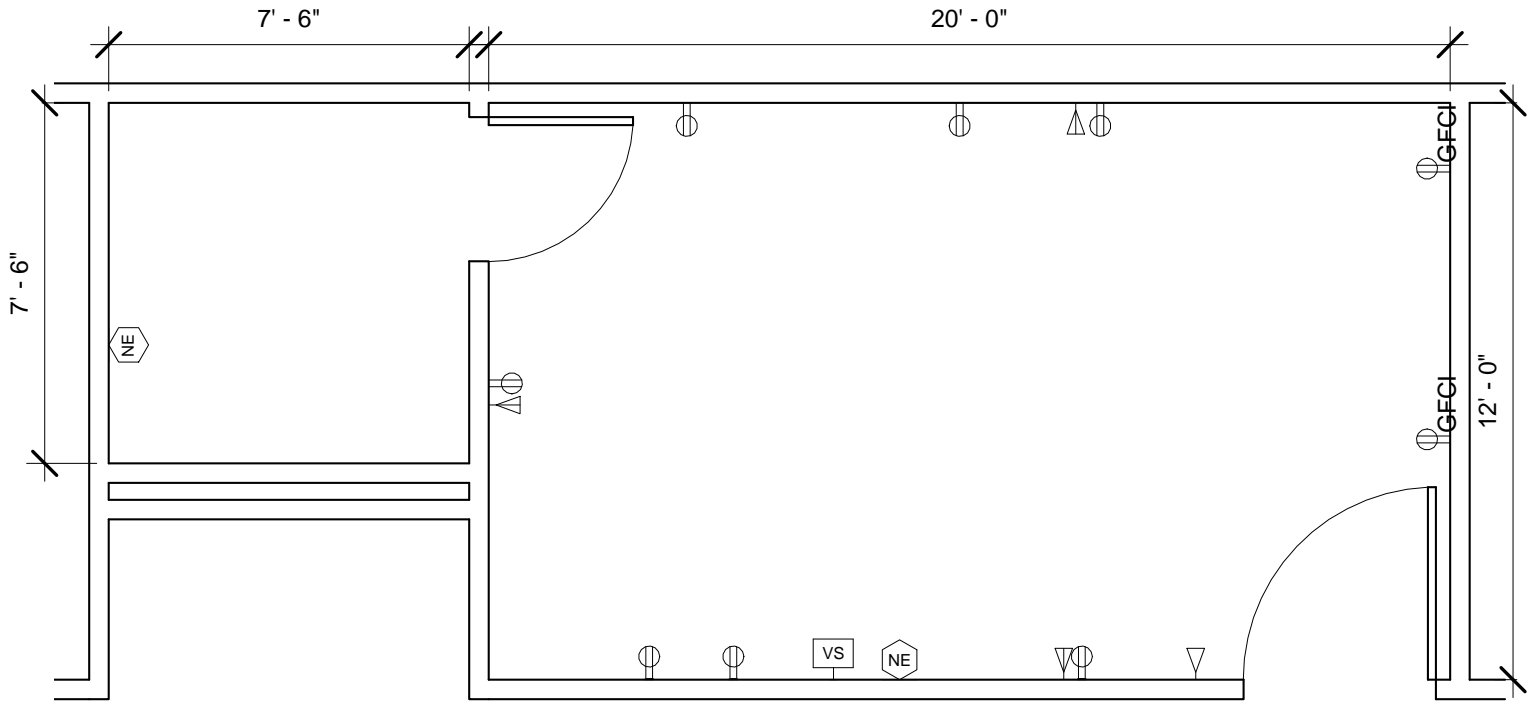


TRPE1/TLTU1 - FLOOR PLAN

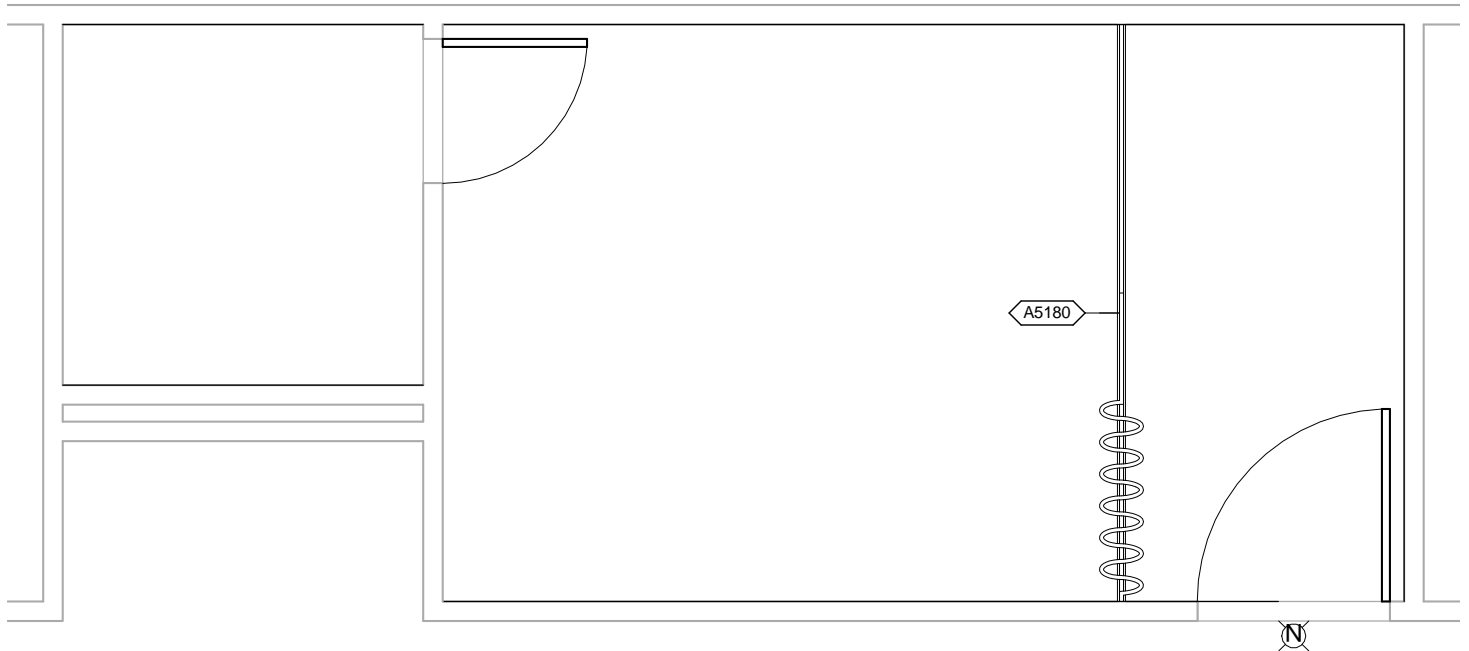


TRPE1/TLTU1 - CEILING MOUNTED EQUIPMENT PLAN

<b>Room</b> Treatment Room, Proctoscopy (LGI) (TRPE1) <b>Description:</b> Toilet, Unisex (TLTU1)	<b>NSF:</b> 240 60	<b>TRPE1/TLTU1</b>	
<b>Sheet</b> <b>Description:</b> Floor & Ceiling Mounted Equipment Plans	<b>Scale:</b> 1/4" = 1'-0"	Sheet <b>2</b>	of <b>7</b>




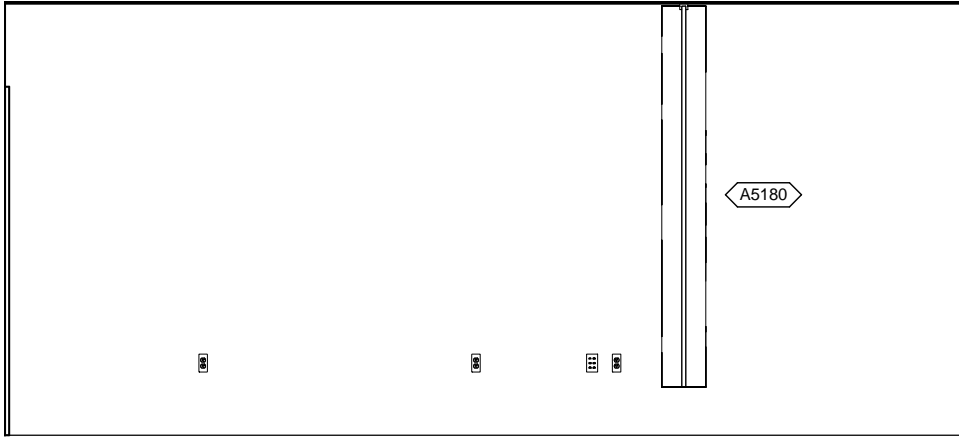


TRPE1 - NORTH ELEVATION

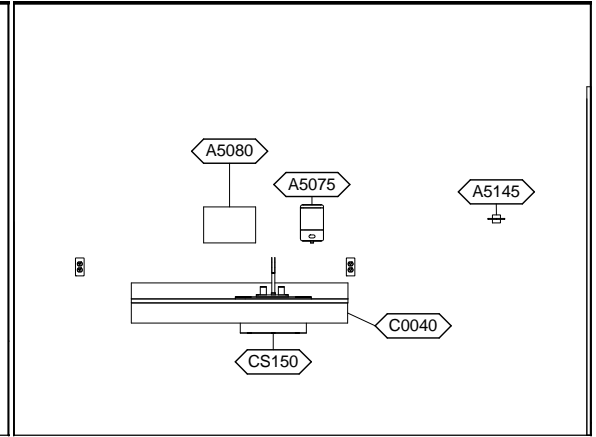

TRPE1 - EAST ELEVATION

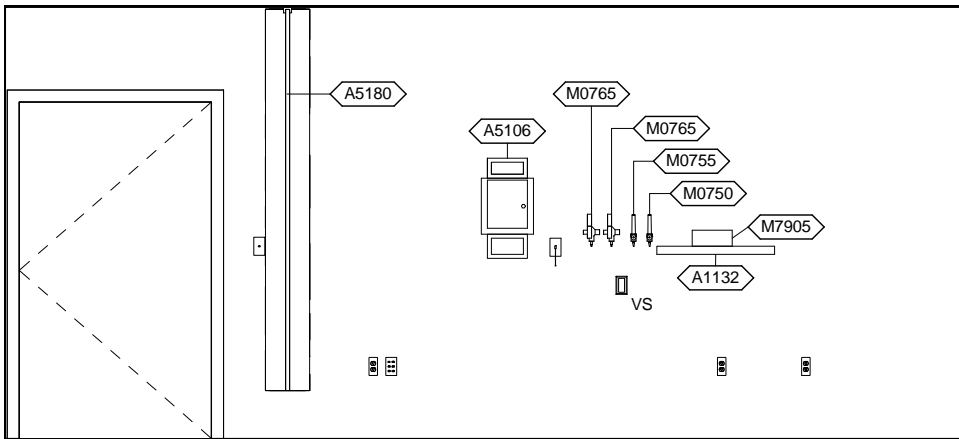


TRPE1 - SOUTH ELEVATION

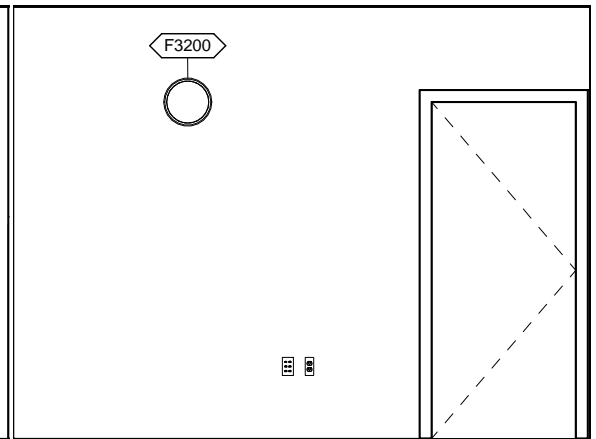


TRPE1 - WEST ELEVATION


<p><b>Room</b> Treatment Room, Proctoscopy (LGI) (TRPE1)  <b>Description:</b> Toilet, Unisex (TLTU1)</p>	<p><b>NSF:</b> 240 60</p>	<p><b>TRPE1/TLTU1</b></p>	
<p><b>Sheet</b>  <b>Description:</b> Interior Room Elevations</p>	<p><b>Scale:</b> 1/4" = 1'-0"</p>	<p>Sheet 4</p>	<p>of 7</p>

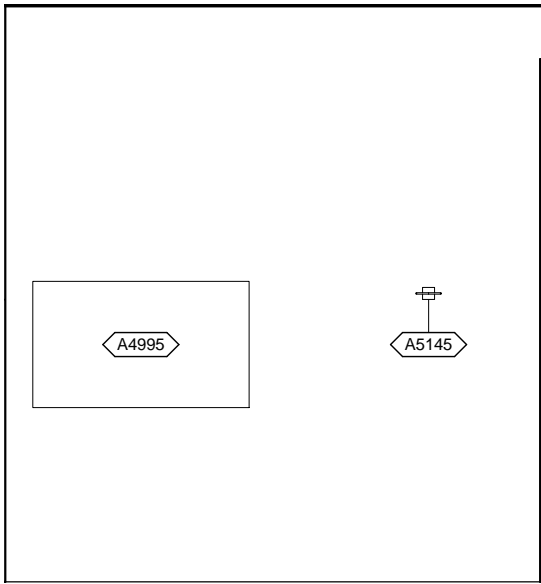


TLTU1 - NORTH ELEVATION

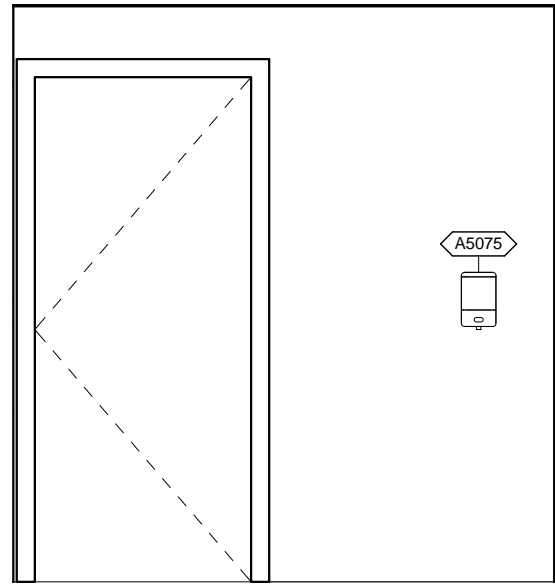

TLTU1 - EAST ELEVATION

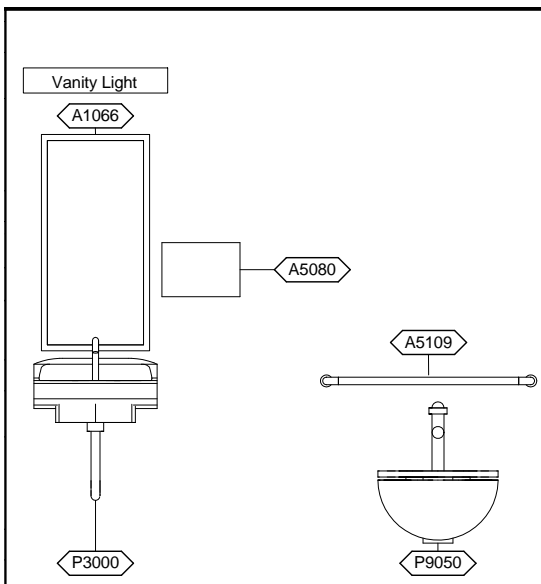

TLTU1 - SOUTH ELEVATION

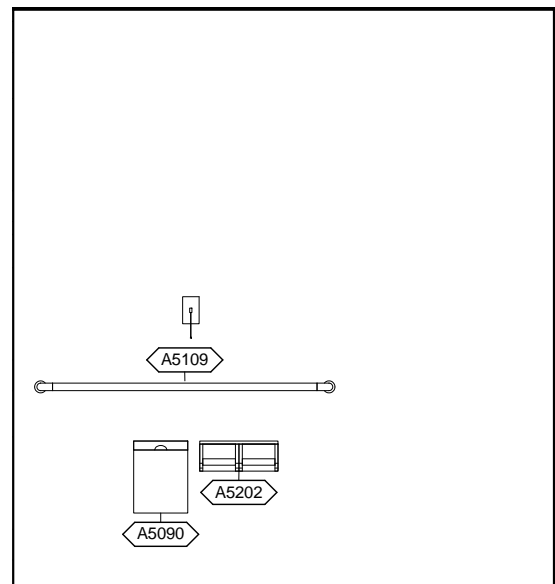

TLTU1 - WEST ELEVATION

**Room** Treatment Room, Proctoscopy (LGI) (TRPE1)  
**Description:** Toilet, Unisex (TLTU1)

**NSF:** 240  
60

**TRPE1/TLTU1**

**Sheet**  
**Description:** Interior Room Elevations

**Scale:** 3/8" = 1'-0"

Sheet **5** of **7**

TRPE1 - EQUIPMENT SCHEDULE

JSN	Nomenclature	Qty	LF	AR	Logistics			Utilities						
					NA	AF	VA	1	2	3	4	5	6	
A1132	Rail, Accessory Mounting, Length As Required	1			C	C	C	C	-	-	-	-	-	-
A5075	Dispenser, Soap, Disposable	1			C	C	C	C	-	-	-	-	-	-
A5080	Dispenser, Paper Towel, SS, Surface Mounted	1			A	A	A	A	-	-	-	-	-	-
A5106	Waste Disposal Unit, Sharps w/Glove Dispenser	1			C	A	C	C	-	-	-	-	-	-
A5180	Track, Cubicle, Surface Mounted, With Curtain	1	12'-0"		A	A	A	A	-	-	-	-	-	-
C0040	Rail, Apron, 4x54x1	2			A	A	A	A	-	-	-	-	-	-
CS150	Sink, SS, Single Compartment, 10x19x16 ID	1			A	A	A	A	D	-	-	-	-	-
CT020	Countertop, Solid Surface	1	4'-6"		A	A	A	A	-	-	-	-	-	-
E0930	Locker, Supply, 6 Drawers, Mobile, 29"W x 20"D	1			C	C	C	C	-	-	-	-	-	-
E0945	Mobile, Workstation	1			-	-	-	-	-	-	-	-	-	-
E0954	Cart, Emergency, Mobile, 66"H x 52"W x 22"D	1			C	C	C	C	-	-	-	-	-	-
F0340	Stool, Self Adjusting	1			C	C	C	C	-	-	-	-	-	-
F0355	Footstool, Straight	1			C	C	C	C	-	-	-	-	-	-
F2010	Basket, Wastepaper, Step-On	1			C	C	C	C	-	-	-	-	-	-
F3200	Clock, Battery, 12" Diameter	1			C	C	C	C	-	-	-	-	-	-
K1910	Table, Work, Stainless Steel	1			A	A	A	A	-	-	-	-	-	-
M0750	Flowmeter, Air, Connect w/50 PSI Supply	1			C	C	C	C	-	-	K	-	-	-
M0755	Flowmeter, Oxygen, Low Flow	1			C	C	C	C	-	-	A	-	-	-
M0765	Regulator, Vacuum	2			C	C	C	C	-	-	B	-	-	-
M1620	Holder, Chart, Patient, Wall or Door Mounted	1			A	A	A	A	-	-	-	-	-	-
M1801	Computer, Microprocessing, w/Flat Panel Monitor	1			C	C	C	C	-	A	-	-	-	-
M3072	Frame, Infectious Waste Bag w/Lid	1			C	C	C	C	-	-	-	-	-	-
M3160	Cabinet, Storage, Hanging Scopes	1			C	C	C	C	-	-	-	-	-	-
M4116	Monitor, Vital Signs	1			C	C	C	C	-	A	-	-	-	-
M4255	Stand, IV, Adjustable	1			C	C	C	C	-	-	-	-	-	-
M4266	Pump, Volumetric, Infusion, Multiple Line	1			C	C	C	C	-	A	-	-	-	-
M7905	Oximeter, Pulse	1			C	C	C	C	-	A	-	-	-	-
M8545	Sigmoidoscope, Fiberoptic, Therapeutic	1			C	C	C	C	-	-	-	-	-	-
M8606	Endoscopy Cart, Fiberoptic, w/Video Accessories	1			C	C	C	C	-	A	-	E	-	-
M8810	Stand, Mayo	1			C	C	C	C	-	-	-	-	-	-
M8900	Carriage, Pail, CRS, Without Pail	1			C	C	C	C	-	-	-	-	-	-
M8905	Pail, Utility, CRS, Without Carriage	1			C	C	C	C	-	-	-	-	-	-
M9065	Table, Examination, Proctology, Electro/Hydraulic	1			C	C	C	C	-	A	-	-	-	-
X4110	Console, PACS, Remote View, 512 X 512, 1 Monitor	1			F	F	F	F	-	B	-	-	-	-

<b>Room</b> Treatment Room, Proctoscopy (LGI) (TRPE1) <b>Description:</b> Toilet, Unisex (TLTU1)	<b>NSF:</b> 240 60	<b>TRPE1/TLTU1</b>	
<b>Sheet</b> <b>Description:</b> Equipment Schedule	<b>Scale:</b>	Sheet <b>6</b>	of <b>7</b>

TLTU1 - EQUIPMENT SCHEDULE

JSN	Nomenclature	Qty	LF	AR	Logistics			Utilities					
					NA	AF	VA	1	2	3	4	5	6
A1066	Mirror, Float Glass, With SS Frame	1		A	A	A	A	-	-	-	-	-	-
A4995	Table, Diaper Changing, Wall Mounted	1		A	A	A	A	-	-	-	-	-	-
A5075	Dispenser, Soap, Disposable	1		C	C	C	C	-	-	-	-	-	-
A5080	Dispenser, Paper Towel, SS, Surface Mounted	1		A	A	A	A	-	-	-	-	-	-
A5090	Disposal, Sanitary Napkin, SS, Surface Mounted	1		A	A	A	A	-	-	-	-	-	-
A5109	Grab Bar, 1-1/4" Dia., SS, 2 Wall, W/C Accessible	2		A	A	A	A	-	-	-	-	-	-
A5145	Hook, Garment, Double, SS, Surface Mounted	1		A	A	A	A	-	-	-	-	-	-
A5202	Dispenser, Toilet Paper w/Utility Shelf, SS, 2-Roll	1		A	A	A	A	-	-	-	-	-	-
F2010	Basket, Wastepaper, Step-On	1		C	C	C	C	-	-	-	-	-	-
P3000	Lavatory, Vitreous China, Straight Back	1		A	A	A	A	D	-	-	-	-	-
P9050	Toilet, Wall Hung, Siphon Jet	1		A	A	A	A	B	-	-	-	-	-

TRPE1 - DATA/TELEPHONE EQUIPMENT

JSN	Nomenclature	Qty	AR	Logistics		
				NA	AF	VA
A1010	Telecommunication Outlet	3	A	A	A	A
A1014	Telephone, Wall Mounted, 1 Line, with Speaker	1	A	A	A	A

<b>Room</b> Treatment Room, Proctoscopy (LGI) (TRPE1) <b>Description:</b> Toilet, Unisex (TLTU1)	<b>NSF:</b> 240 60	<b>TRPE1/TLTU1</b>	
<b>Sheet</b> <b>Description:</b> Equipment Schedule	<b>Scale:</b>	Sheet <b>7</b>	of <b>7</b>