



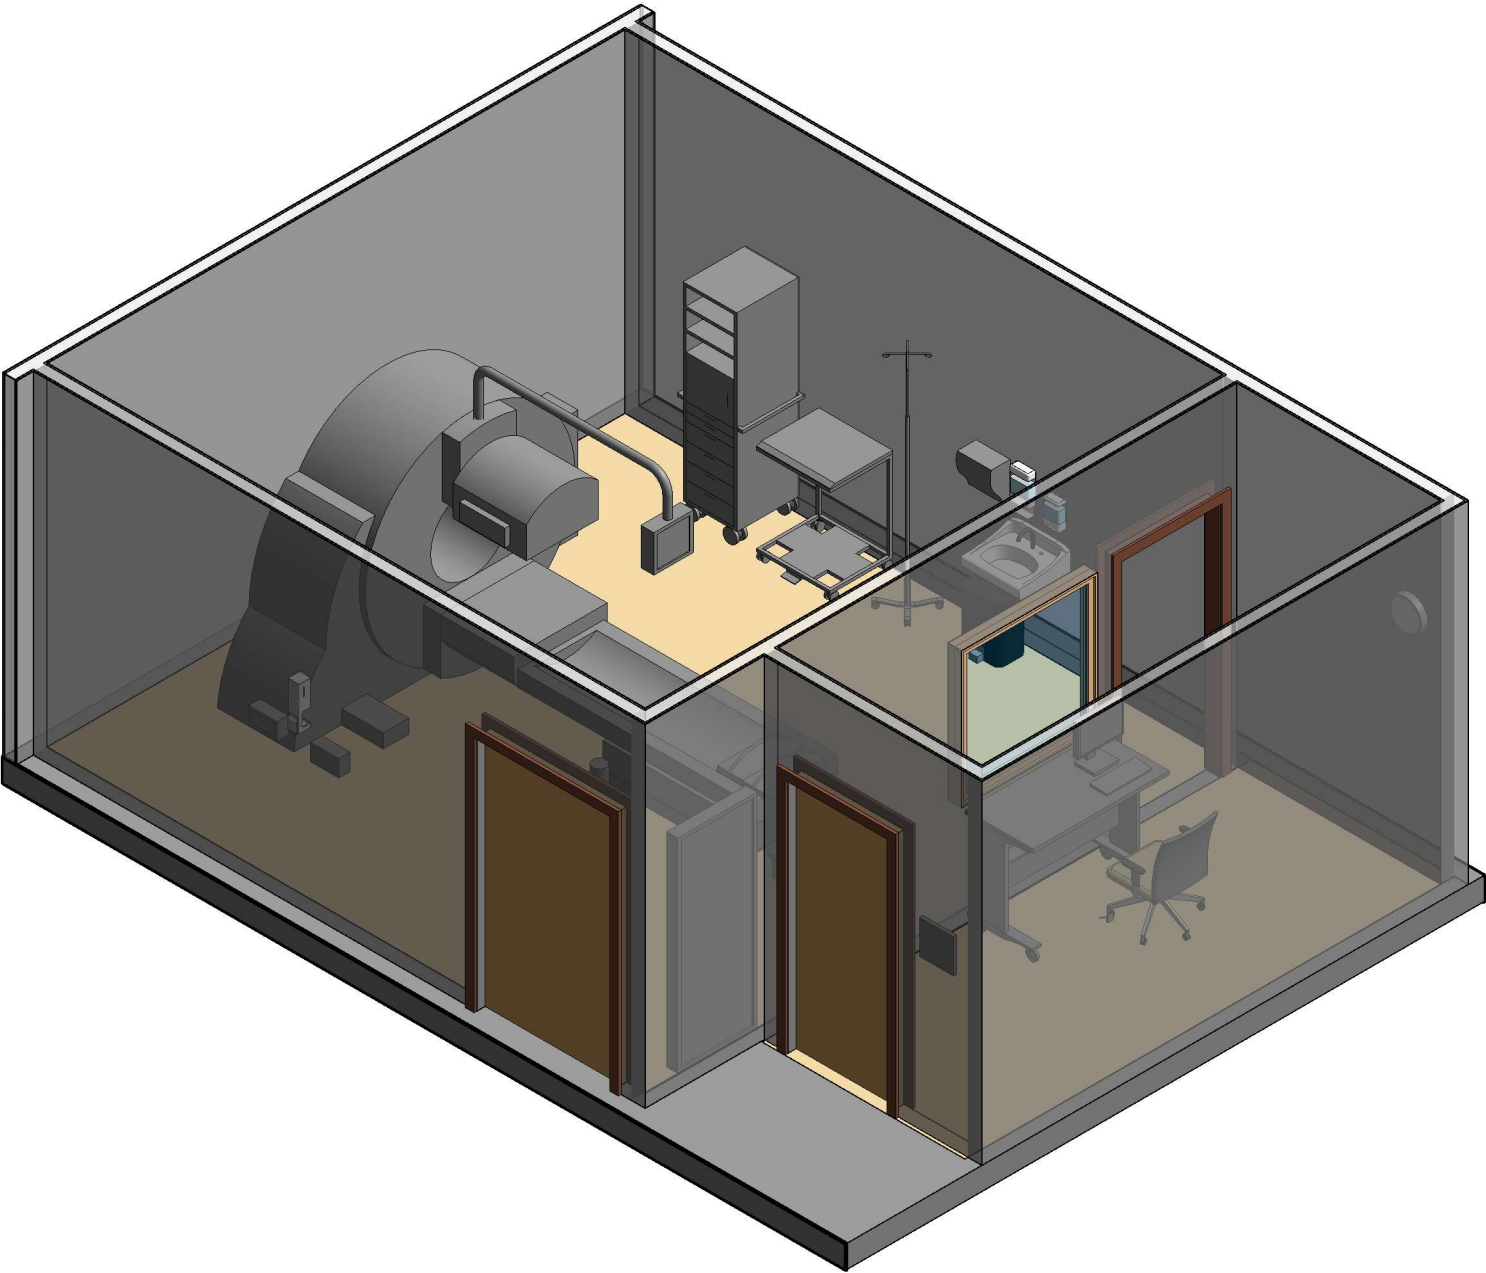


Room Description: Nuclear Medicine General Scanning (NMGS1)	NSF: 380	NMGS1	
Sheet Description: Room/Equipment Isometric	Scale:	Sheet 1	of 6

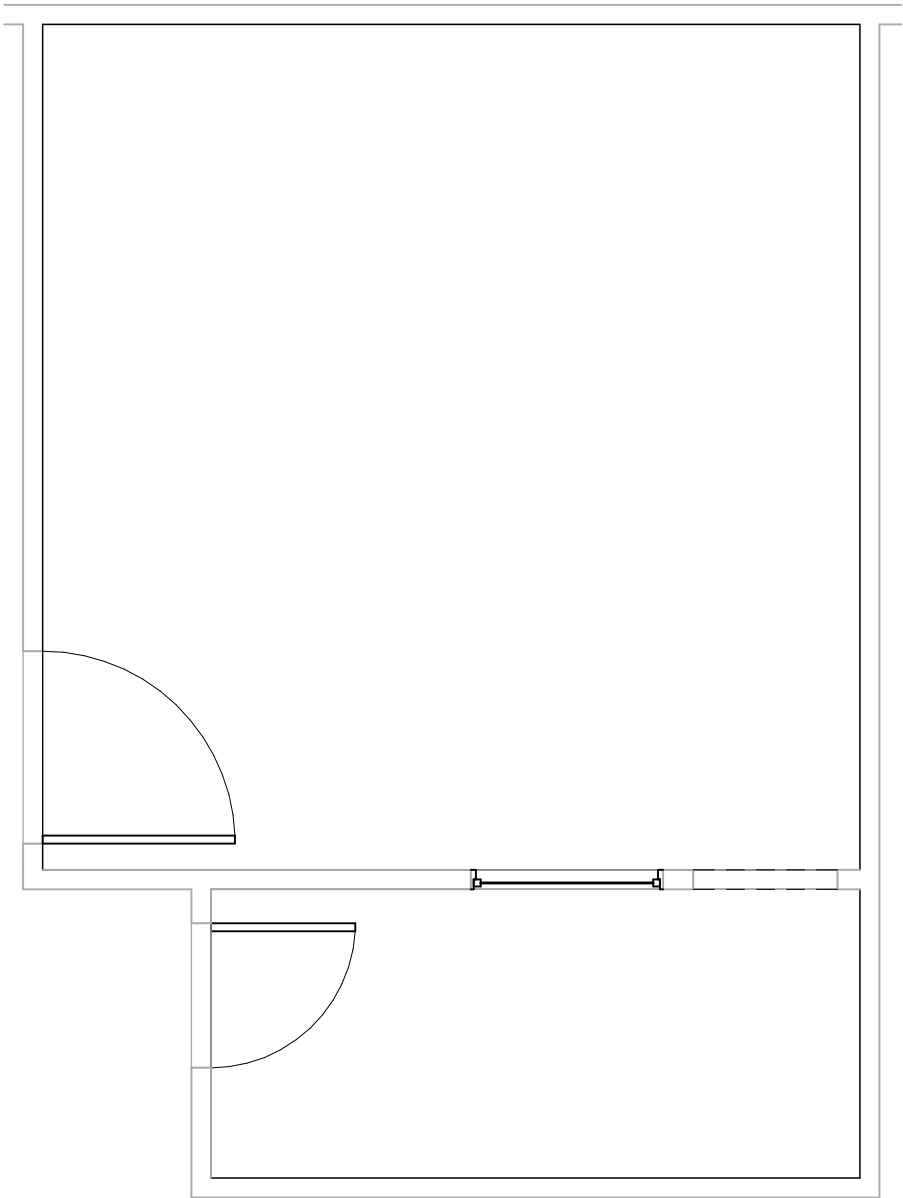

NMGS1 - CEILING MOUNTED EQUIPMENT PLAN


Room Description: Nuclear Medicine General Scanning (NMGS1)	NSF: 380	NMGS1	
Sheet Description: Ceiling Mounted Equipment Plan	Scale: 1/4" = 1'-0"	Sheet 2	of 6

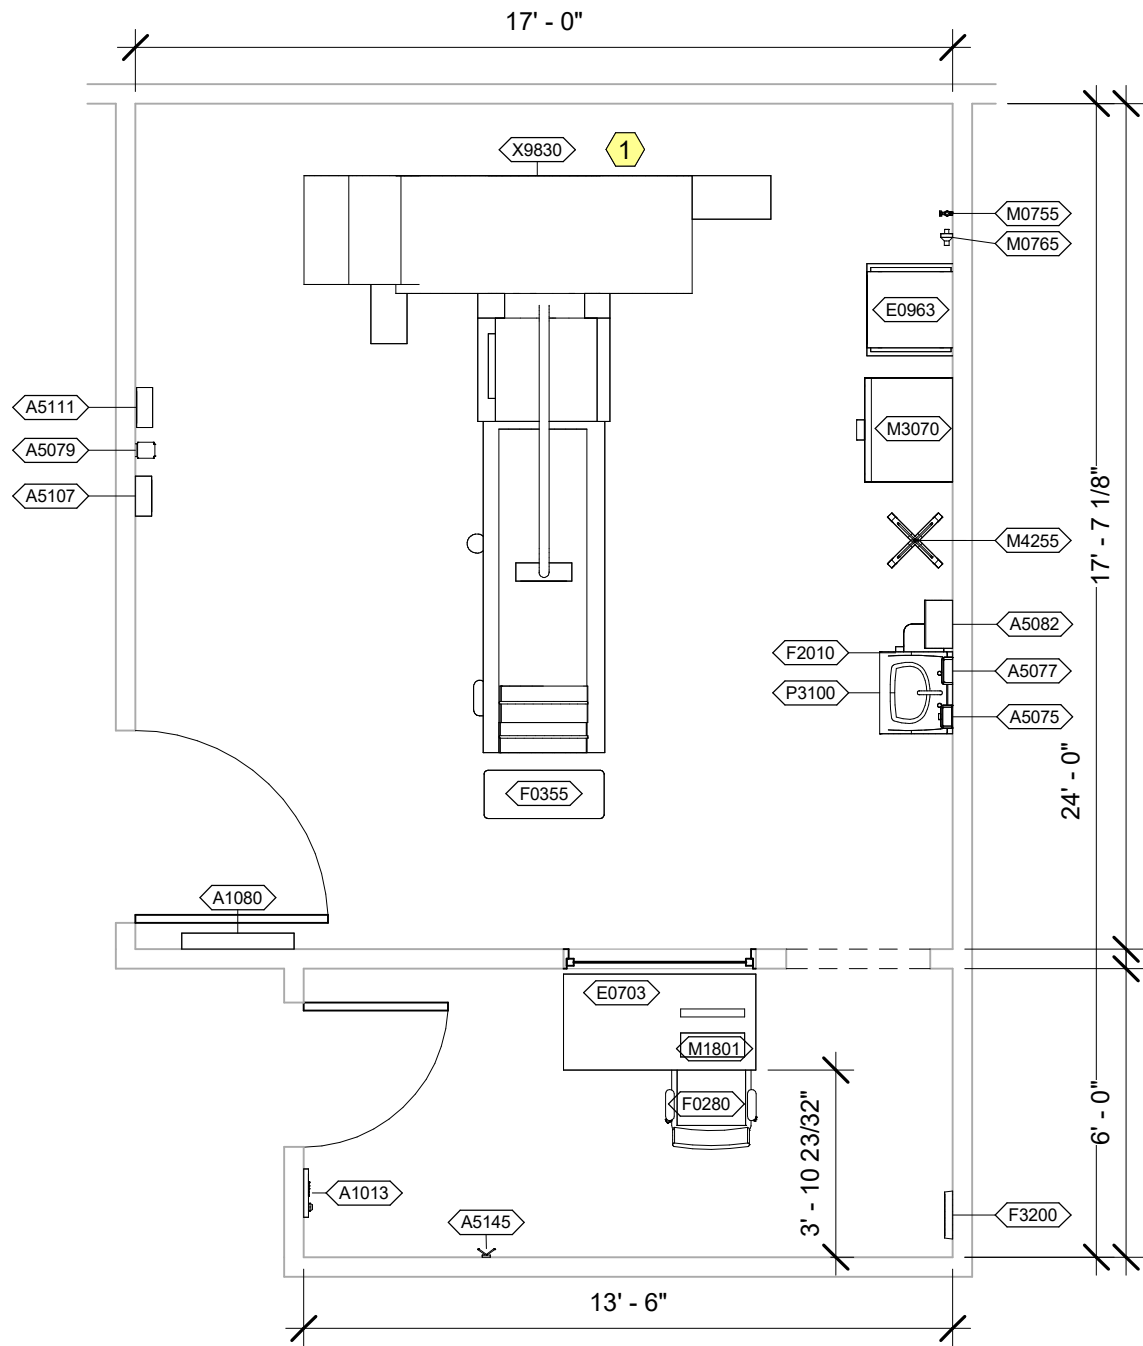


NMGS1 - NOTES

- 1 Ensure to use the selected manufacturers site planning guide for coordinating utility and connection points for JSN X9830. Provide appropriate wireways for connections between the scanning device and the operators control workstation.


Room Description: Nuclear Medicine General Scanning (NMGS1)	NSF: 380	NMGS1	
Sheet Description: Equipment Plan	Scale: 1/4" = 1'-0"	Sheet 3	of 6

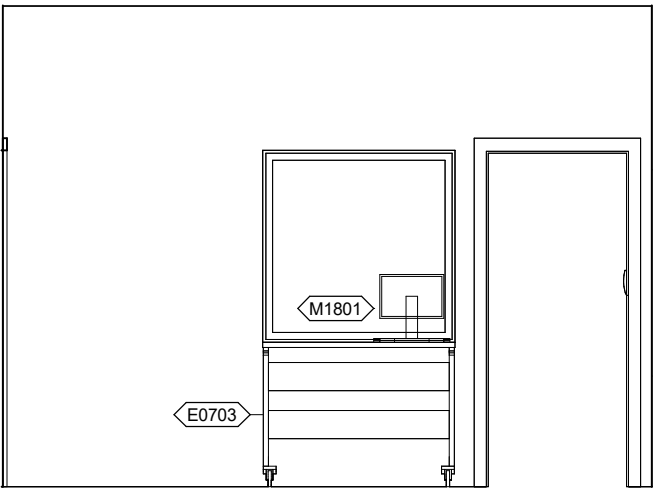


NMGS1 (CONTROL ROOM) - NORTH ELEVATION

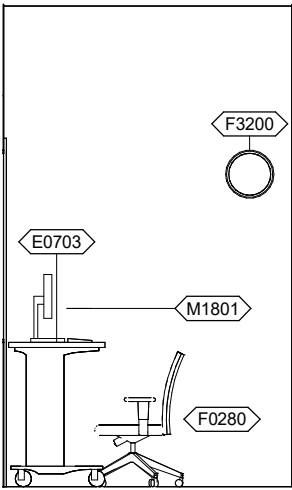

NMGS1 (CONTROL ROOM) - EAST ELEVATION

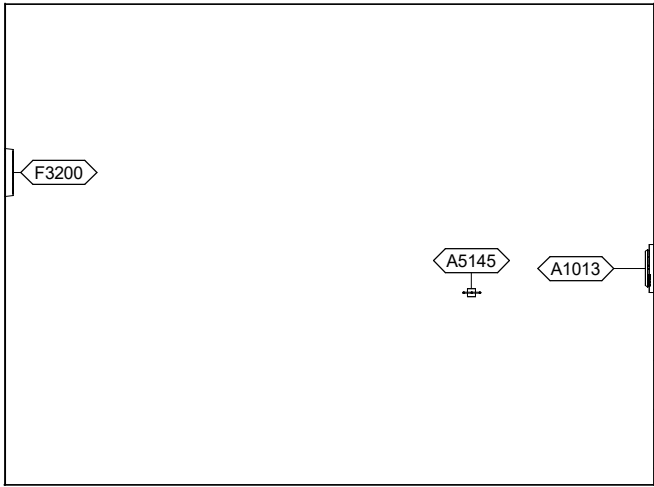


NMGS1 (CONTROL ROOM) - SOUTH ELEVATION

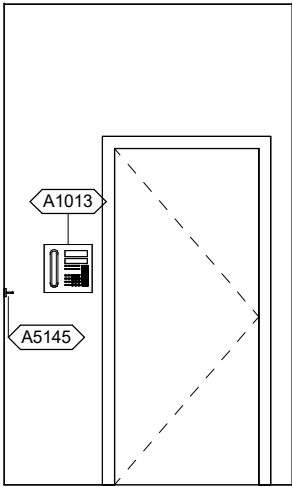


NMGS1 (CONTROL ROOM) - WEST ELEVATION


Room Description: Nuclear Medicine General Scanning (NMGS1)	NSF: 380	NMGS1	
Sheet Description: Interior Room Elevations	Scale: 1/4" = 1'-0"	Sheet 4	of 6

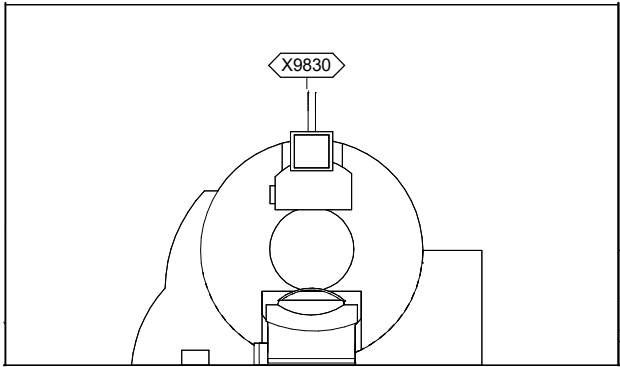


NMGS1 - NORTH ELEVATION

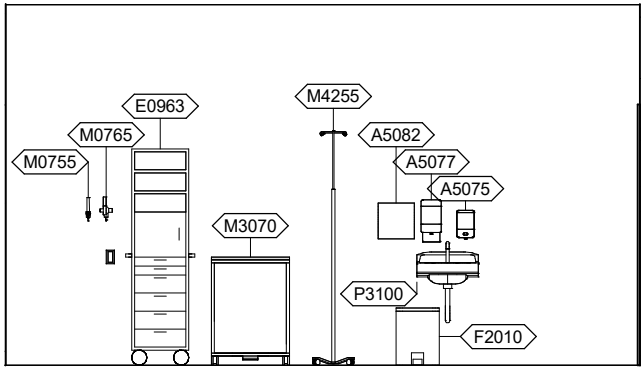

NMGS1 - EAST ELEVATION

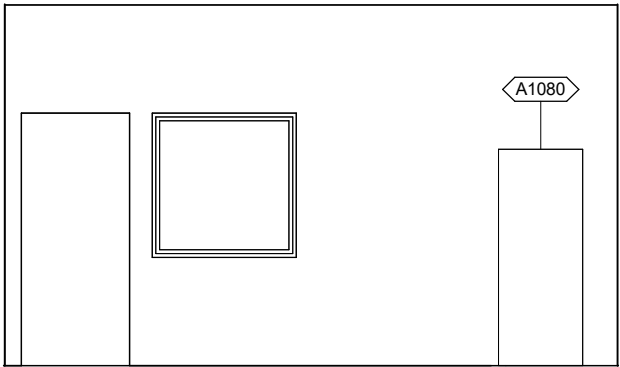

NMGS1 - SOUTH ELEVATION

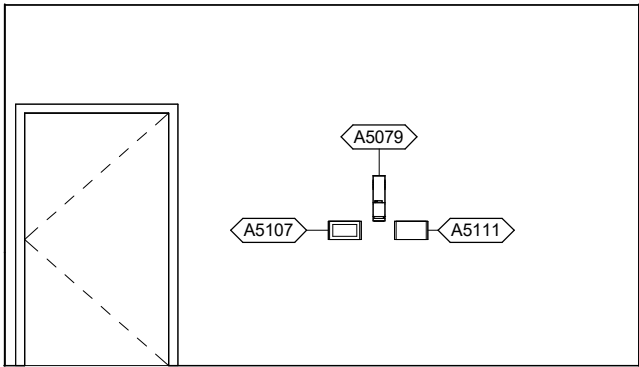

NMGS1 - WEST ELEVATION

Room Description: Nuclear Medicine General Scanning (NMGS1)	NSF: 380	NMGS1	
Sheet Description: Interior Room Elevations	Scale: 3/16" = 1'-0"	Sheet 5	of 6

NMGS1 - EQUIPMENT SCHEDULE

JSN	Nomenclature	Qty	LF	Funding Category	LOGCAT
A1013	Telephone, Wall Mounted, Multiple Line	1		PP	C
A1080	Mirror, Posture, Wall Mounted	1		RPIE	A
A5075	Dispenser, Soap, Disposable	1		PP	C
A5077	Dispenser, Hand Sanitizer, Hands-Free	1		PP	C
A5079	Dispenser, Disinfectant Wipes, Wall-Mount	1		PP	C
A5082	Dispenser, Paper Towel, Sensor, Hands Free	1		RPIE	A
A5107	Dispenser, Glove, Surgical/Examination, Wall Mntd	1		PP	C
A5111	Waste Disposal Unit, Sharps Wall Mount	1		PP	C
A5145	Hook, Garment, Double, SS, Surface Mounted	1		RPIE	A
E0703	Table, Process, Adj Height, 5 Drawer, 48"W x 24"D	1		PP	C
E0963	Cart, General Storage, Mobile	1		PP	C
F0280	Chair, Swivel, Low Back	1		PP	C
F0355	Footstool, Straight	1		PP	C
F2010	Basket, Wastepaper, Step-On	1		PP	C
F3200	Clock, Battery, 12" Diameter	1		PP	C
M0755	Flowmeter, Oxygen, Low Flow	1		PP	C
M0765	Regulator, Vacuum	1		PP	C
M1801	Computer, Microprocessing, w/HD Display	1		PP	C
M3070	Hamper, Linen, Mobile, w/Lid	1		PP	C
M4255	Stand, IV, Adjustable	1		PP	C
P3100	Lavatory, Vitreous China, Slab Type	1		RPIE	A
X9830	Scanner, Nuclear, SPECT, Dual Head	1		PP	C

Room Description: Nuclear Medicine General Scanning (NMGS1)

NSF: 380

NMGS1

Sheet Description: Data & Equipment Schedule

Scale:

Sheet

6

of

6