



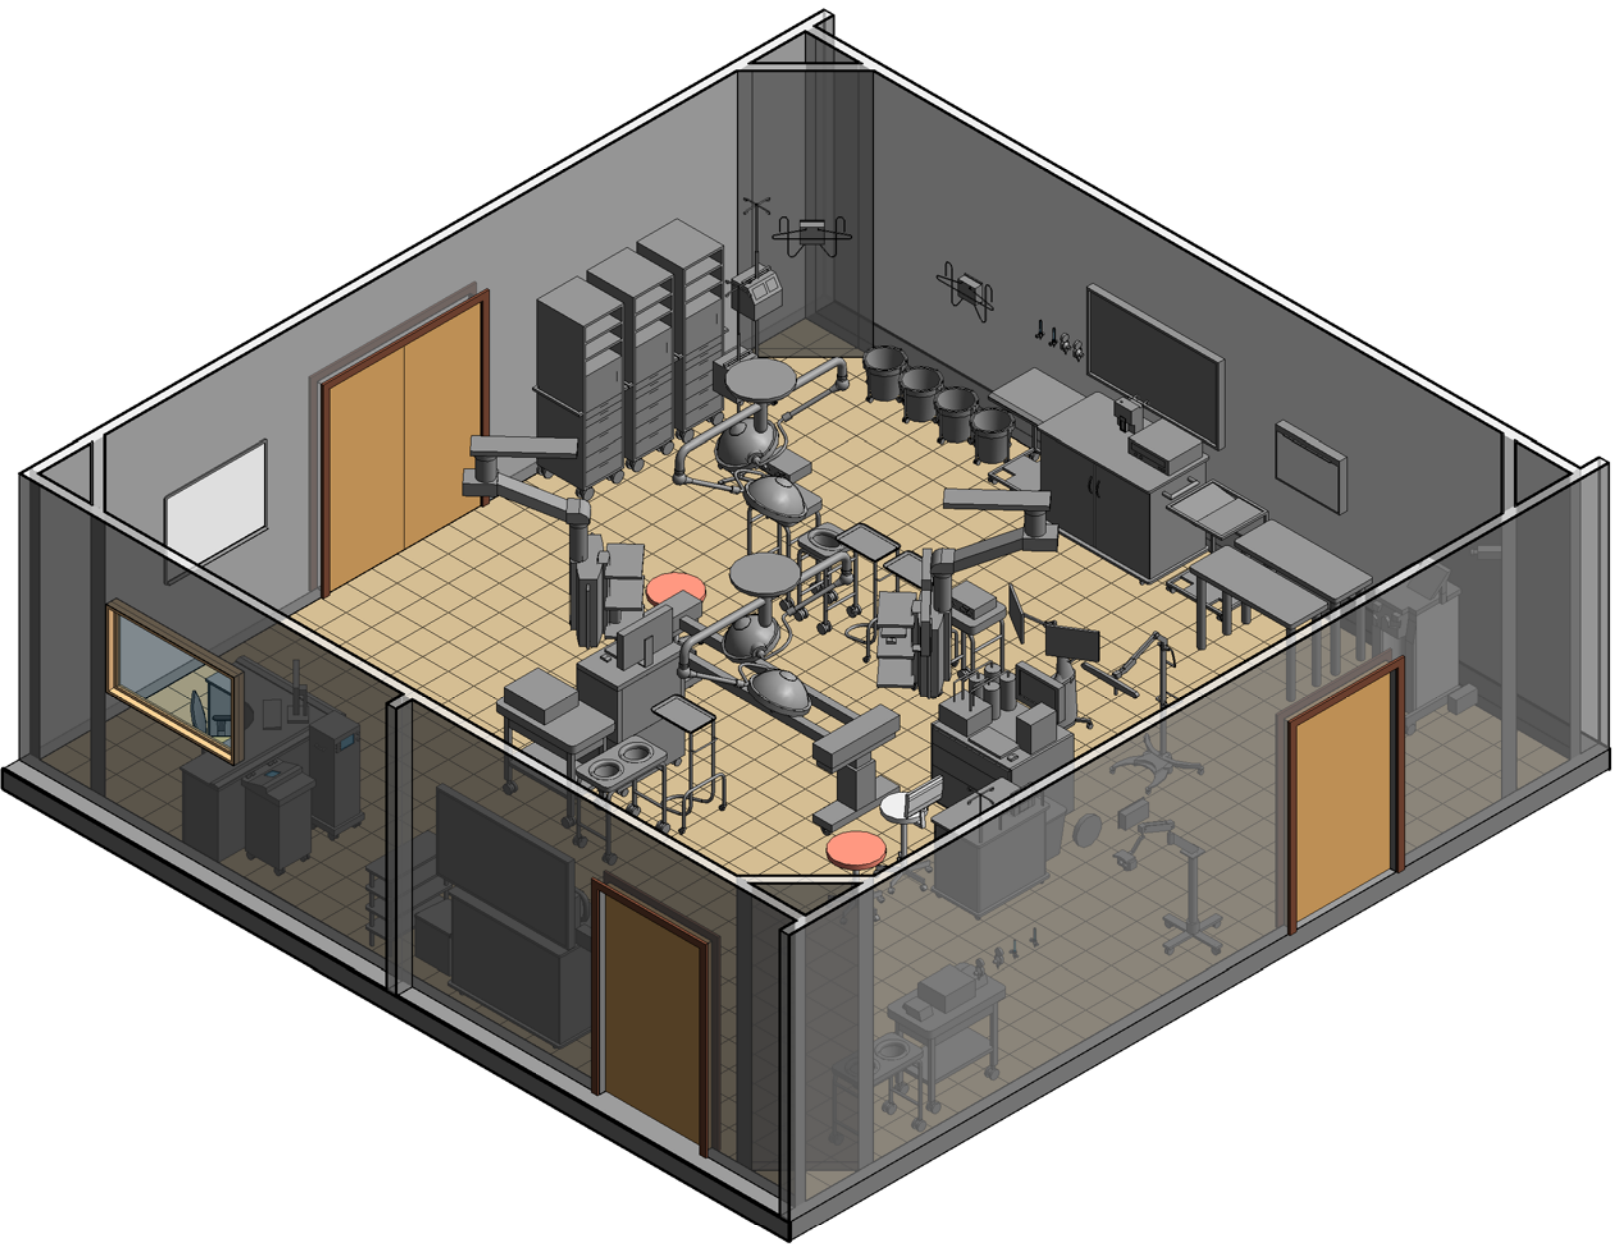

Room Description: Operating Room, Neurology (ORNS1)	NSF: 900	ORNS1	
Sheet Description: Room/Equipment Isometric	Scale:	Sheet 1	of 7

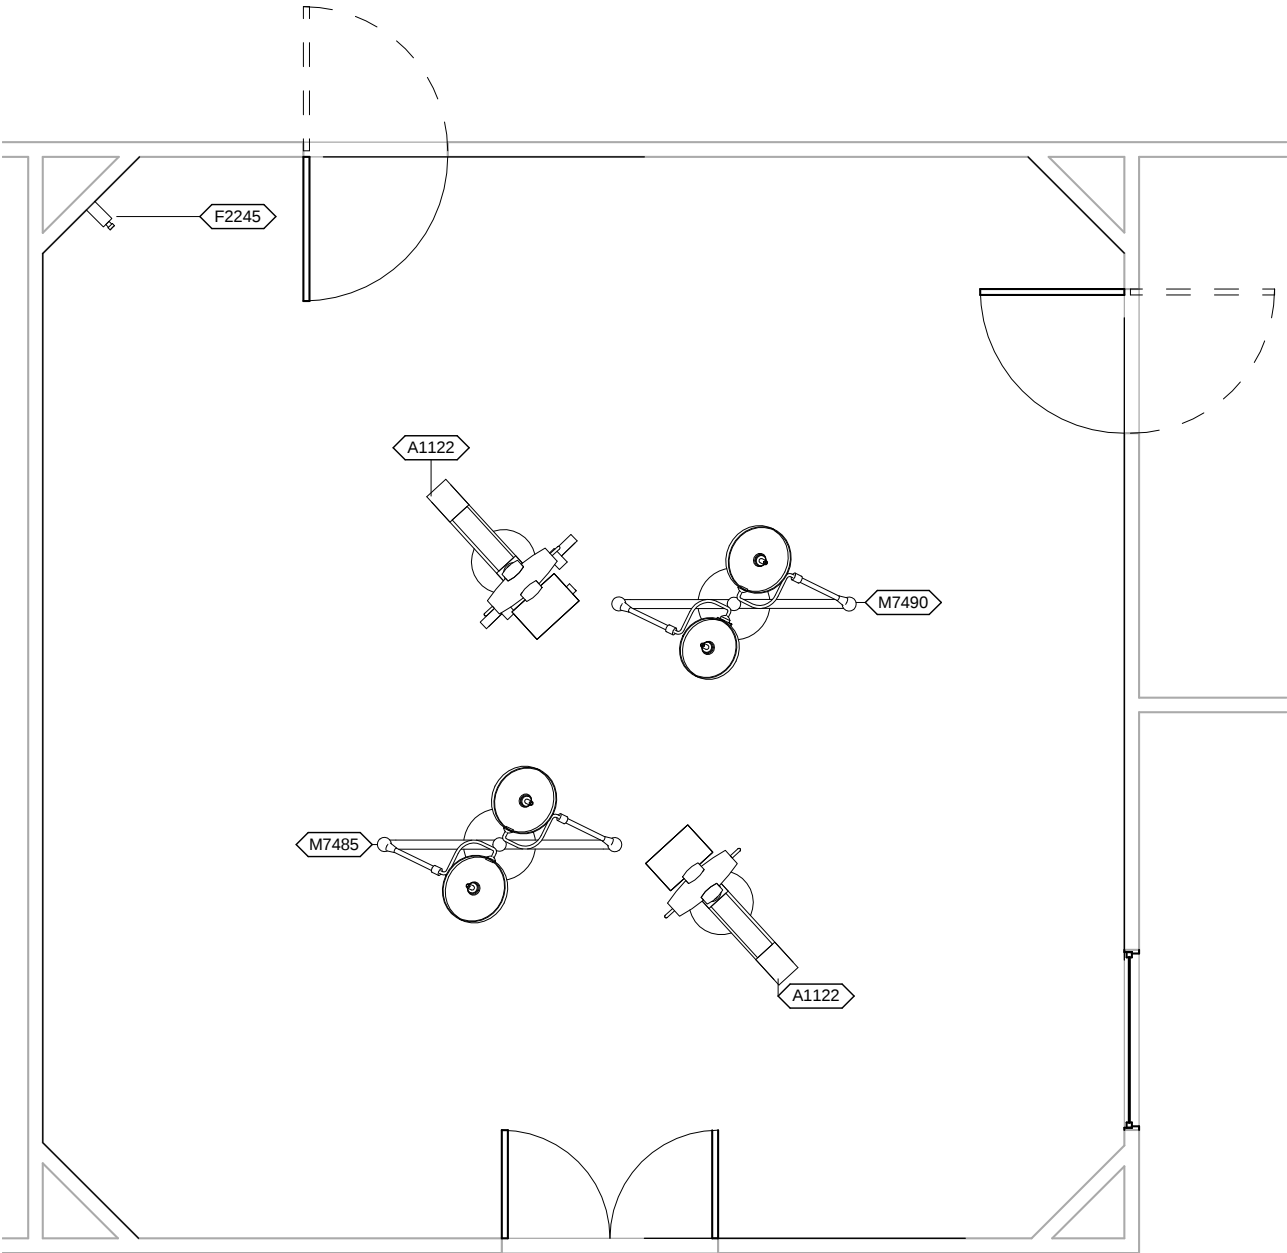


ORNS1 - CEILING MOUNTED EQUIPMENT PLAN

NOTES:

- 1. Variable intensity controller shall be integral with JSN M7485 and M7490, Surgical Lights.
- 2. Provide appropriate signage and signal warnings at exterior of all doors to indicate when laser treatments are in use/activated and to indicate the need for eye protection.


Room Description: Operating Room, Neurology (ORNS1)	NSF: 900	ORNS1	
Sheet Description: Ceiling Mounted Equipment Plan	Scale: 3/16" = 1'-0"	Sheet 2	of 7

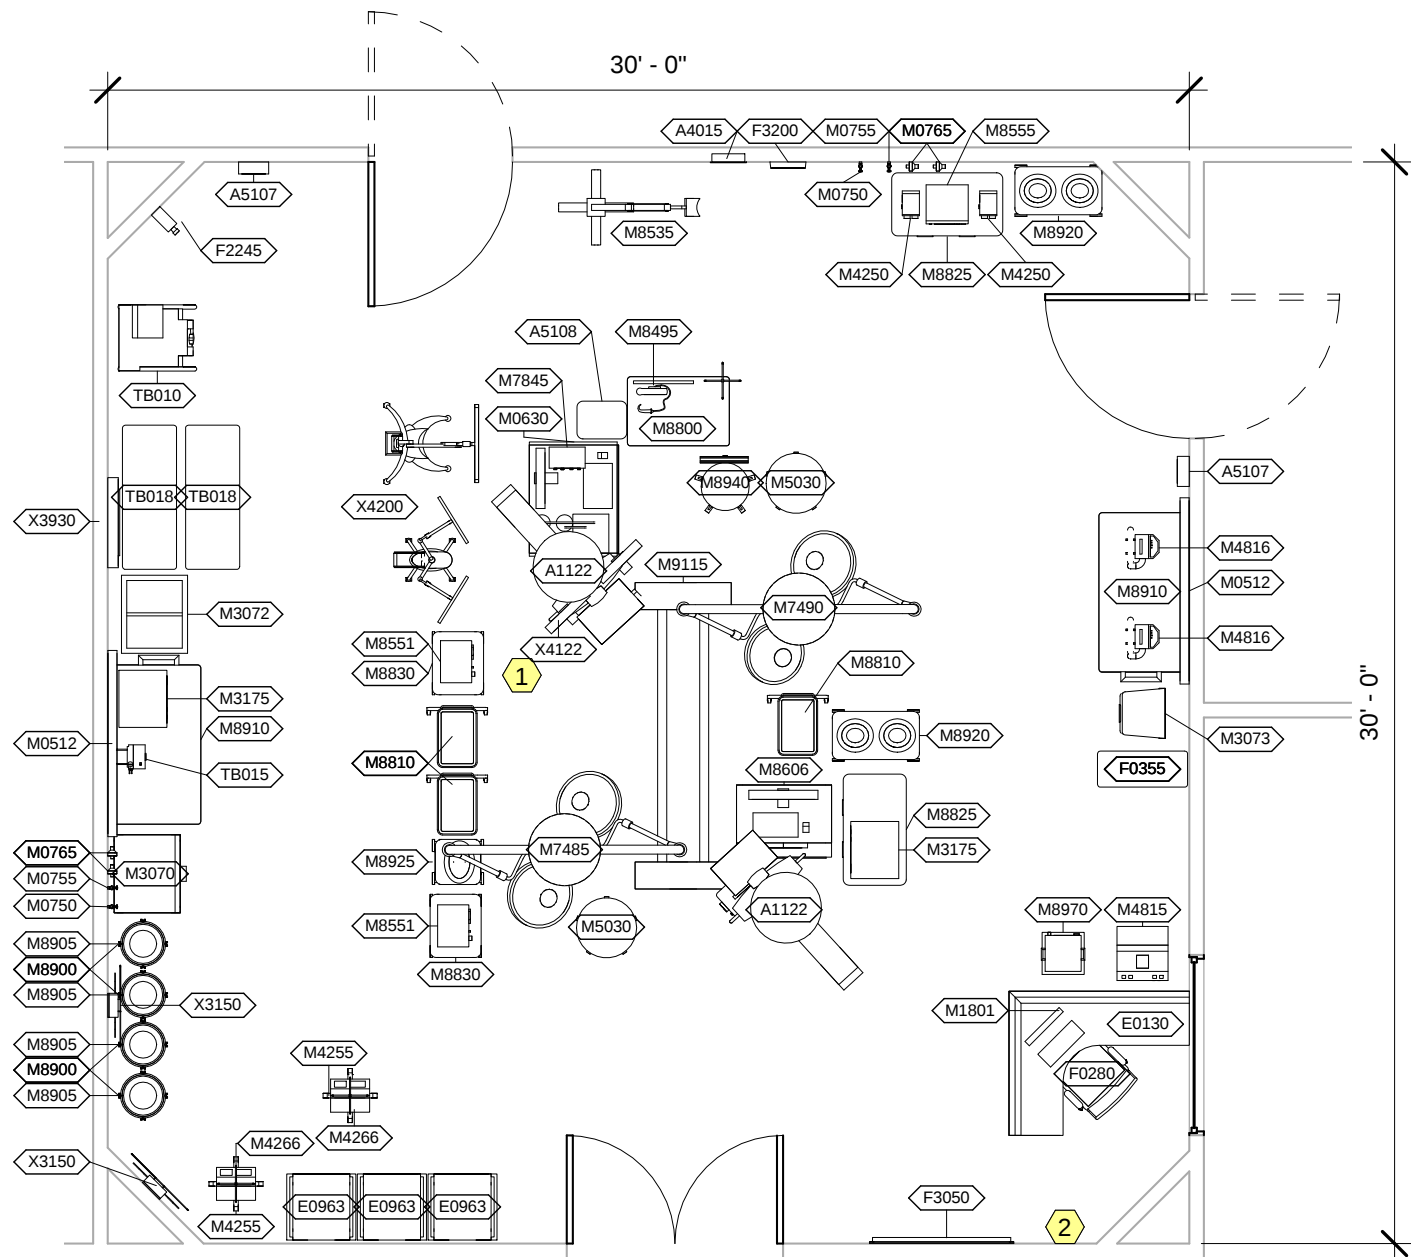


ORNS1 - NOTES

- 1 Ceiling Mounted Monitor Carrier
- 2 Visual temperature and humidity gauges. Sensors and visual gauges may be combined in a single unit. Mount top of gauges at 4'-6" A.F.F.

Room Description: Operating Room, Neurology (ORNS1)	NSF: 900	ORNS1	
Sheet Description: Equipment Plan	Scale: 3/16" = 1'-0"	Sheet 3	of 7

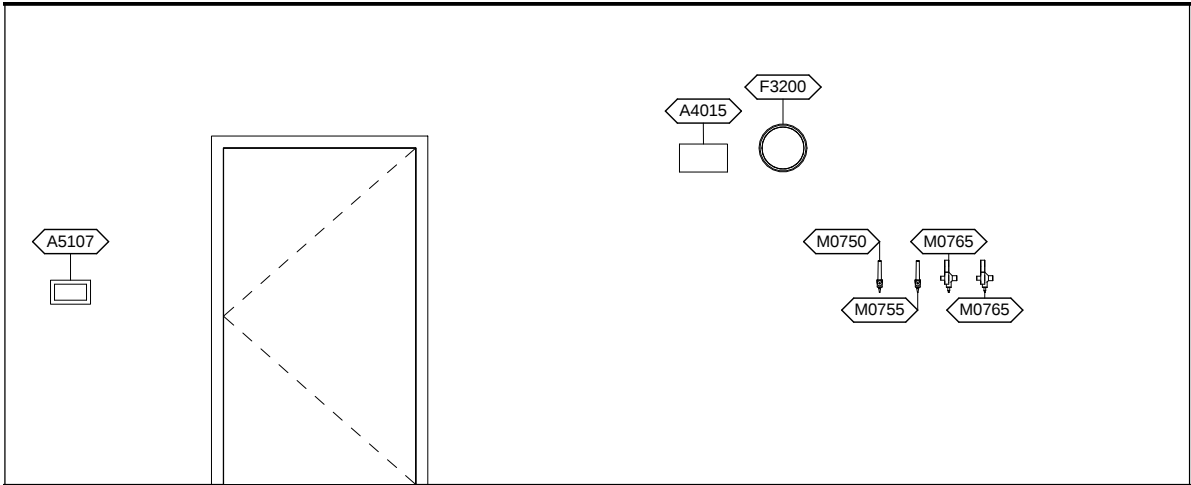


ORNS1 - NORTH ELEVATION

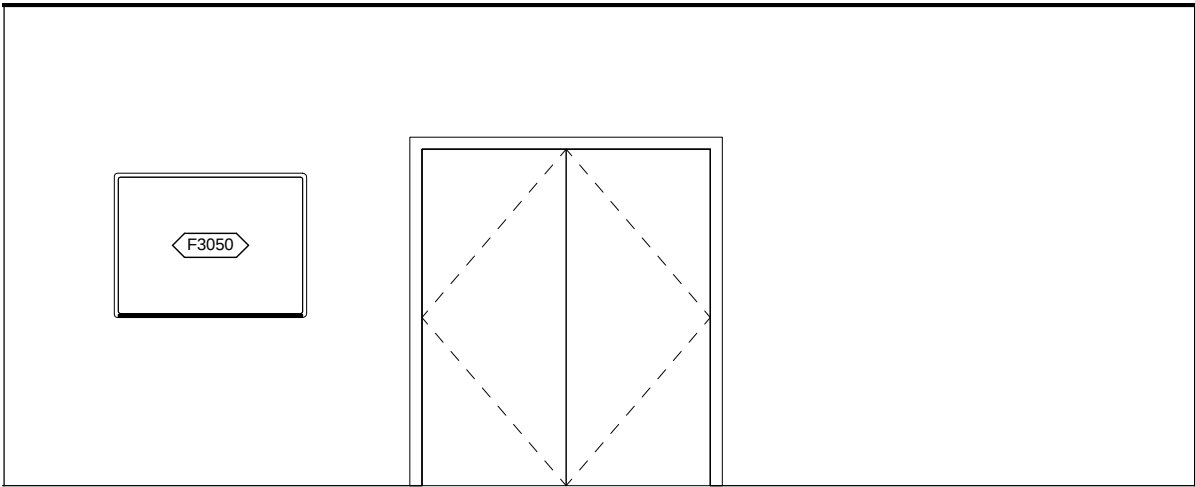


ORNS1 - SOUTH ELEVATION

Room Description: Operating Room, Neurology (ORNS1)	NSF: 900	ORNS1	
Sheet Description: Interior Room Elevations	Scale: 1/4" = 1'-0"	Sheet 4	of 7

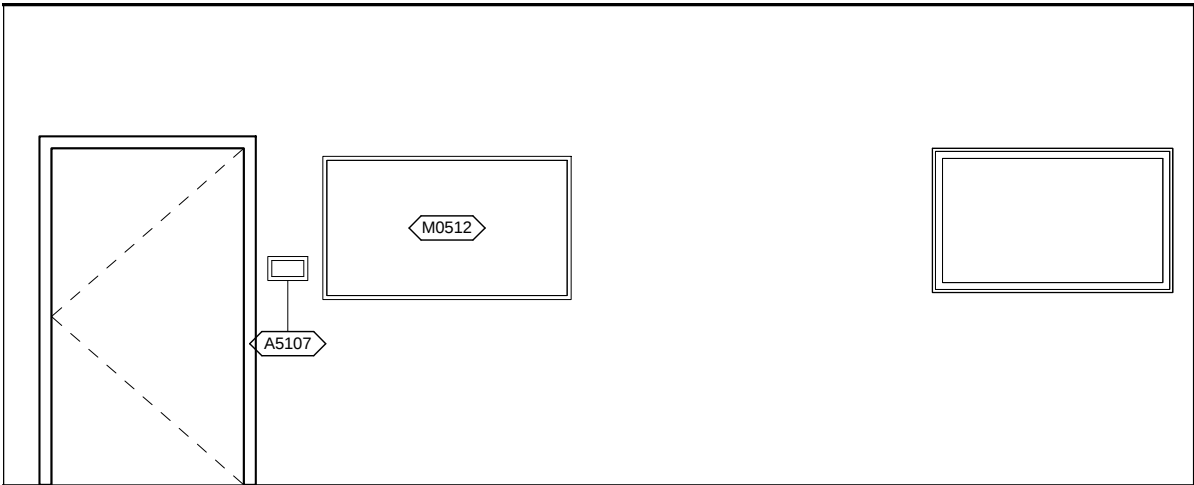

ORNS1 - EAST ELEVATION

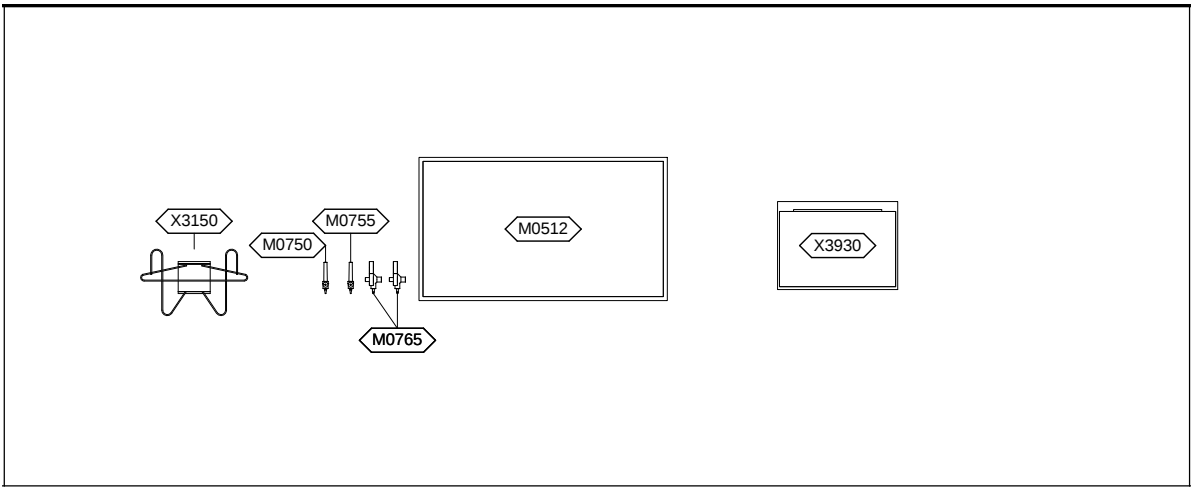

ORNS1 - WEST ELEVATION

Room Description: Operating Room, Neurology (ORNS1)	NSF: 900	ORNS1	
Sheet Description: Interior Room Elevations	Scale: 1/4" = 1'-0"	Sheet 5	of 7

ORNS1 - EQUIPMENT SCHEDULE 1 of 2

JSN	Nomenclature	Qty	Logistics				Utilities					
			AR	NA	AF	VA	1	2	3	4	5	6
A1122	Column, Equipment Arm, Ceiling Mounted, Surgery	2	A	A	A	A	-	F	G	-	-	-
A4015	Clock, Elapsed Time, Electric	1	A	A	A	A	-	A	-	-	-	D
A5107	Dispenser, Glove, Surgical/Examination, Wall Mntd	2	C	C	C	C	-	-	-	-	-	-
A5108	Waste Disposal Unit, Sharps	1	C	C	C	C	-	-	-	-	-	-
E0130	Workstation, Documentation, Operating, L-Shaped	1	C	C	C	C	-	-	-	-	-	-
E0963	Cart, General Storage, Mobile	3	C	C	C	C	-	-	-	-	-	-
F0280	Chair, Swivel, Low Back	1	C	C	C	C	-	-	-	-	-	-
F0355	Footstool, Straight	4	C	C	C	C	-	-	-	-	-	-
F2245	Camera, HD	1	C	C	C	C	-	-	-	-	-	-
F3050	Whiteboard, Dry Erase	1	A	A	A	A	-	-	-	-	-	-
F3200	Clock, Battery, 12" Diameter	1	C	C	C	C	-	-	-	-	-	-
M0512	Television, HDTV, Large Screen, 60"	2	C	C	C	C	-	A	-	-	-	-
M0630	Anesthesia Apparatus, 3 Gas	1	C	C	C	C	-	A	G	C	-	-
M0750	Flowmeter, Air, Connect w/50 PSI Supply	2	C	C	C	C	-	-	K	-	-	-
M0755	Flowmeter, Oxygen, Low Flow	2	C	C	C	C	-	-	A	-	-	-
M0765	Regulator, Vacuum	4	C	C	C	C	-	-	B	-	-	-
M1801	Computer, Microprocessing, w/Flat Panel Monitor	1	C	C	C	C	-	A	-	-	-	-
M3070	Hamper, Linen, Mobile, w/Lid	1	C	C	C	C	-	-	-	-	-	-
M3072	Frame, Infectious Waste Bag w/Lid	1	C	C	C	C	-	-	-	-	-	-
M3073	Container, Biohazard Waste, Step-on, Fire Safe	1	C	C	C	C	-	-	-	-	-	-
M3175	Electrosurgical Unit, Dual Output	2	C	C	C	C	-	A	-	-	-	-
M4250	Pump, Syringe, Infusion	2	C	C	C	C	-	A	-	-	-	-
M4255	Stand, IV, Adjustable	2	C	C	C	C	-	-	-	-	-	-
M4266	Pump, Volumetric, Infusion, Multiple Line	2	C	C	C	C	-	A	-	-	-	-
M4815	Hypo/Hyperthermia Unit, Automatic/Manual, Mobile	1	C	C	C	C	-	A	-	-	-	-
M4816	Warming Unit, Patient, Automatic Manual, Air	2	C	C	C	C	-	A	-	-	-	-
M5030	Stool, Surgeon, Revolving	2	C	C	C	C	-	-	-	-	-	-
M5512	Laser, Smoke Evacuator	1	C	C	C	C	-	A	-	-	-	-
M7485	Light, Surg, Ceiling Mtd, Dual, Equal Dia Heads	1	A	A	A	A	-	F	-	-	-	-
M7490	Light, Surg, Ceiling Mtd, Dual, Unequal Dia Heads	1	A	A	A	A	-	F	-	-	-	-
M7845	Monitor, Physiological, Bedside, 4 Channel	1	C	C	C	C	-	A	-	-	-	D
M8495	Laryngoscope, Video Glidescope	1	C	C	C	C	-	-	-	-	-	-
M8535	Microscope, Operating, Portable	1	C	C	C	C	-	A	-	-	-	-
M8551	Light Source, Fiberoptic Headlamp	2	C	C	C	C	-	A	-	-	-	-
M8555	Insufflator, Automatic Controls	1	C	C	C	C	-	A	-	E	-	-
M8606	Endoscopy Cart, Fiberoptic, w/Video Accessories	1	C	C	C	C	-	A	-	E	-	-
M8800	Cart, Anesthesia	1	C	C	C	C	-	-	-	-	-	-

Room Description: Operating Room, Neurology (ORNS1)

NSF: 900

ORNS1

Sheet Description: Equipment Schedule

Scale:

Sheet

6

of

7

ORNS1 - EQUIPMENT SCHEDULE 2 of 2

JSN	Nomenclature	Qty	Logistics				Utilities					
			AR	NA	AF	VA	1	2	3	4	5	6
M8810	Stand, Mayo	3	C	C	C	C	-	-	-	-	-	-
M8825	Table, Instrument/Dressing, CRS, approx. 36x20x34	2	C	C	C	C	-	-	-	-	-	-
M8830	Table, Instrument/Dressing, Mobile	2	C	C	C	C	-	-	-	-	-	-
M8900	Carriage, Pail, CRS, Without Pail	4	C	C	C	C	-	-	-	-	-	-
M8905	Pail, Utility, CRS, Without Carriage	4	C	C	C	C	-	-	-	-	-	-
M8910	Cart, Surgical Case	2	C	C	C	C	-	-	-	-	-	-
M8920	Stand, Basin, CRS, Mobile, Double	2	C	C	C	C	-	-	-	-	-	-
M8925	Stand, Basin, CRS, Mobile, Single	1	C	C	C	C	-	-	-	-	-	-
M8940	Stool, Anesthesia, With Back	1	C	C	C	C	-	-	-	-	-	-
M8970	Warmer, Blood, High Volume	1	C	C	C	C	-	B	-	-	-	-
M9115	Table, Operating, Spinal	1	C	C	C	C	-	A	-	-	-	-
TB010	CUSA	1	C	C	C	C	-	-	-	-	-	-
TB015	Sequential Compression Device Pump	1	C	C	C	C	-	-	-	-	-	-
TB018	Backtable	2	C	C	C	C	-	-	-	-	-	-
X3150	Rack, Apron/Gloves, Wall Mounted	2	A	A	A	A	-	-	-	-	-	-
X3930	Illuminator, Film, Double, Wall Mounted	1	C	C	C	C	-	A	-	-	-	-
X4122	Console, PACS, Remote View, 2k X 2k, 2 Monitors	1	F	F	F	F	-	A	-	-	-	-
X4200	Stereotactic Surgical System	1	C	C	C	-	-	B	-	-	-	-

Room Description: Operating Room, Neurology (ORNS1)

NSF: 900

ORNS1

Sheet Description: Equipment Schedule

Scale:

Sheet

7

of

7